





Front Elevation
1/50

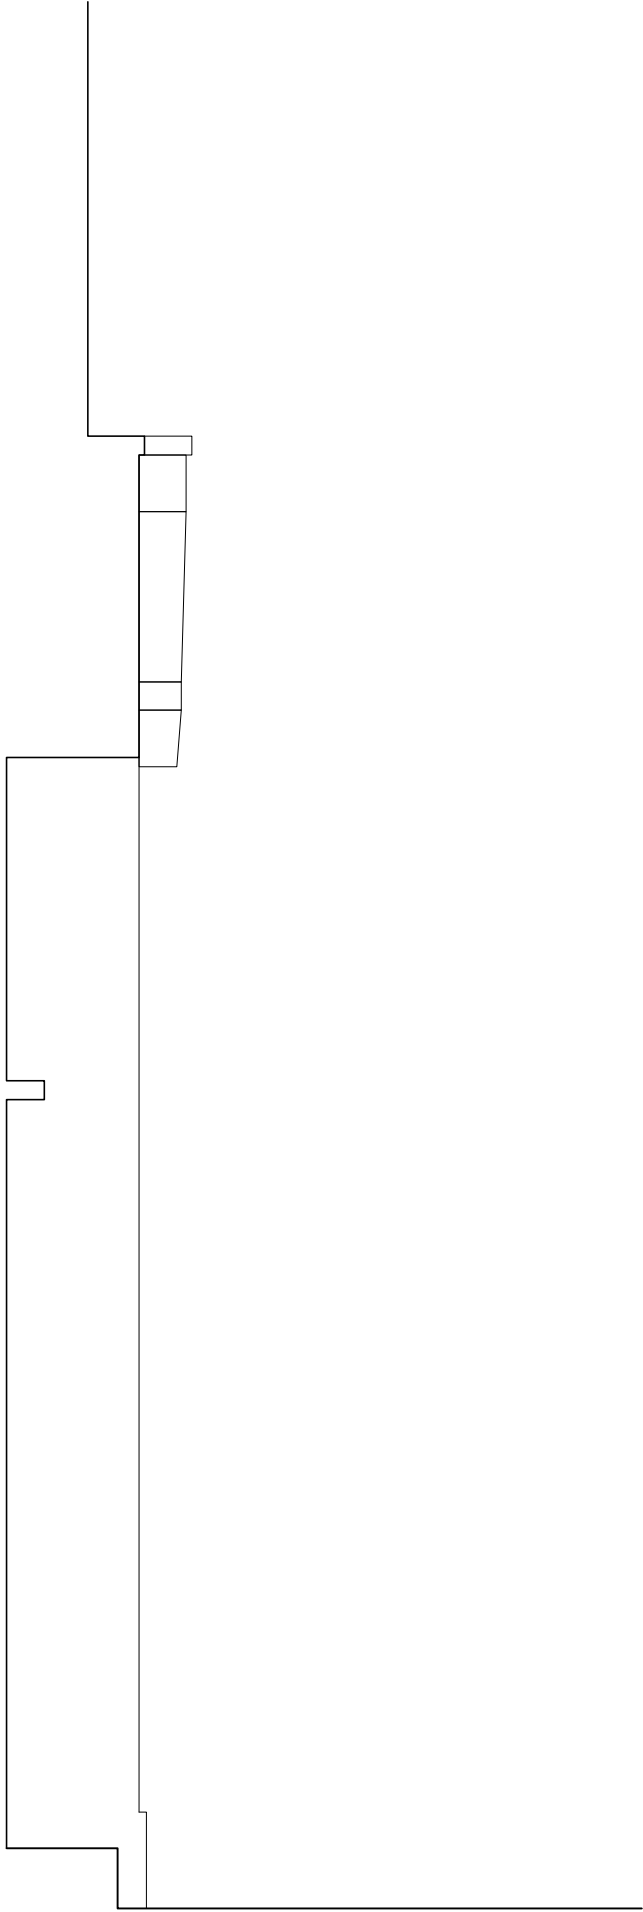

Side Elevation/Section
1/20

Notes;
Copyright belongs to M. A King Plans
Linear dimensions are in millimetres
Levels are in metres
All dimensions to be checked on site

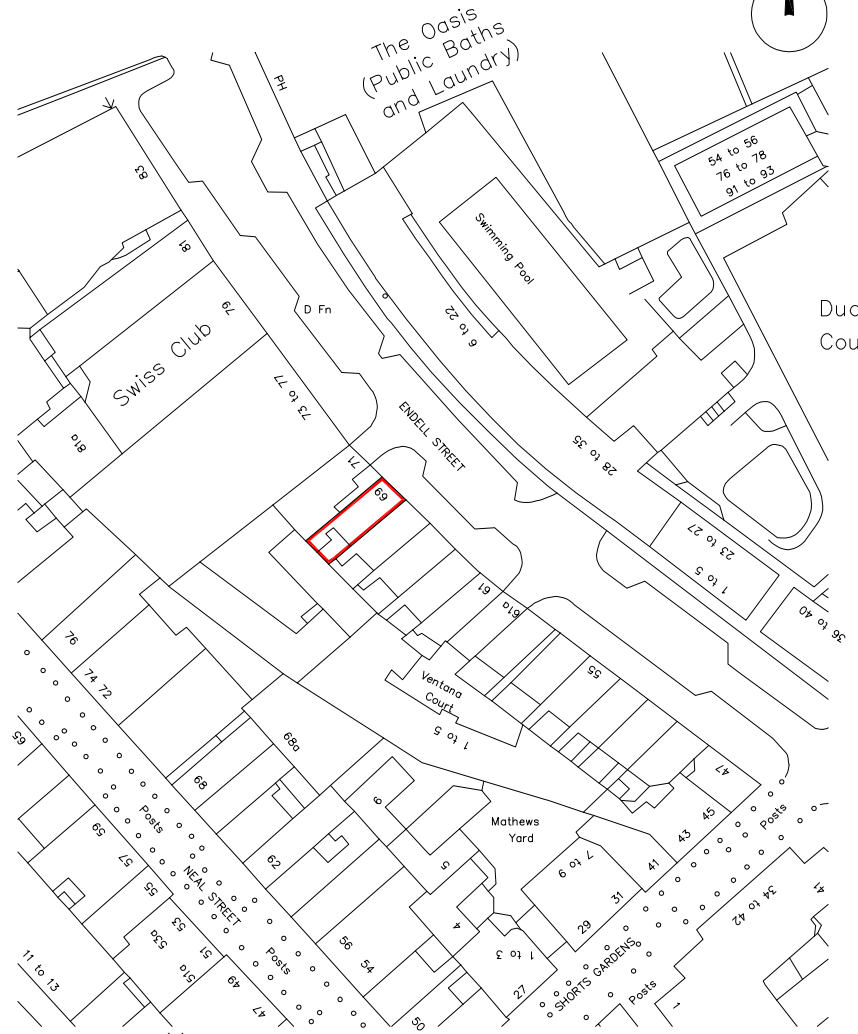

Ordnance Survey (c) Crown Copyright 2011. All rights reserved. Licence number 100020449

Site Location
1/1000



M A King Plans

2A Theobalds Road

London

WC1X 8PN

T: +44 (0) 7976 603076

E: info@makingplans.eu

Project

The Covent Garden Salon

69A Endell Street

London

WC2H 9AJ

Title

Elevations as Existing &
Site Location Plan

Drawn/Checked	mak	
Date	30 August 2011	
Scale	As Shown @ A3	
Project Number	LF69ES	
Drawing No/Revision	A0200	—