


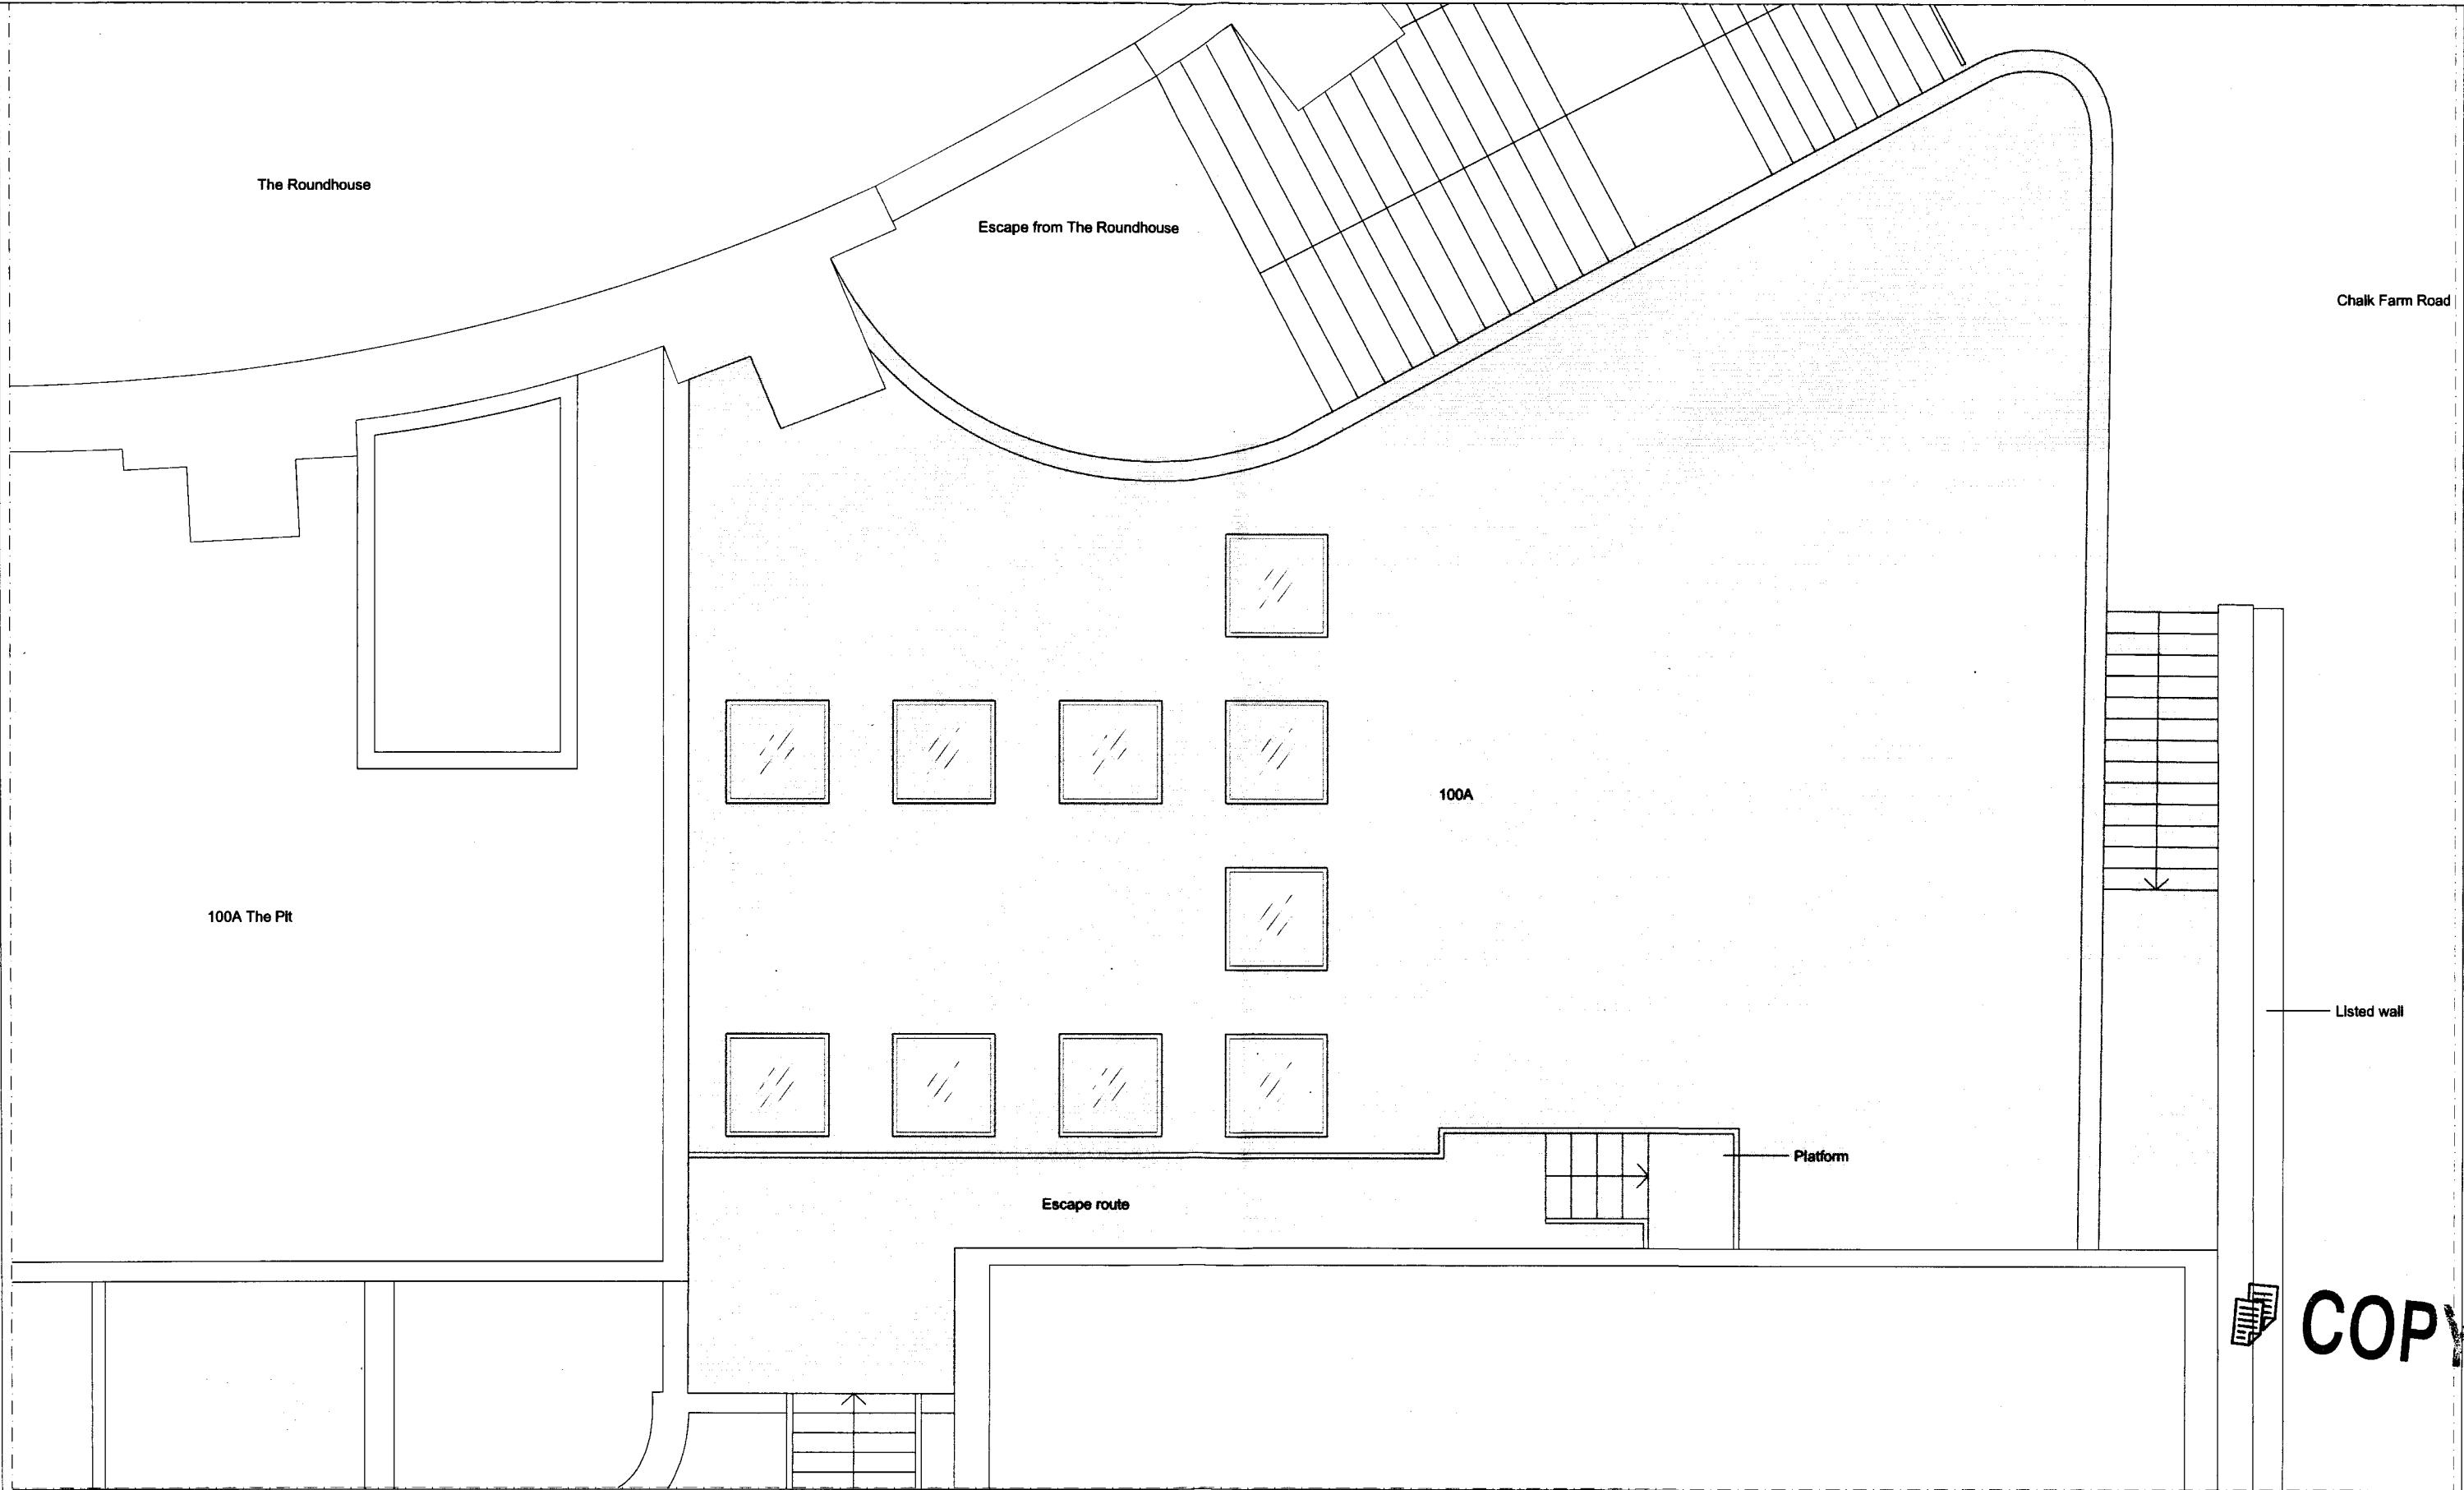

COPY

Revision A	Rev-Date-Name-Revisions: A. Demolition hatch added		Client Anglo Scottish Properties		NEIL CHOUDHURY ARCHITECTS RIBA 170 North Street Brighton BN1 1EA Tel: 01273 203221 mail@neilchoudhuryarchitects.co.uk		
			Job Title	Chalk Farm Road	Scale 1:50	Date 04/01/11	Revision A
			Drawing	Roof Plan Existing	Drawing Number	384_005	Checked