



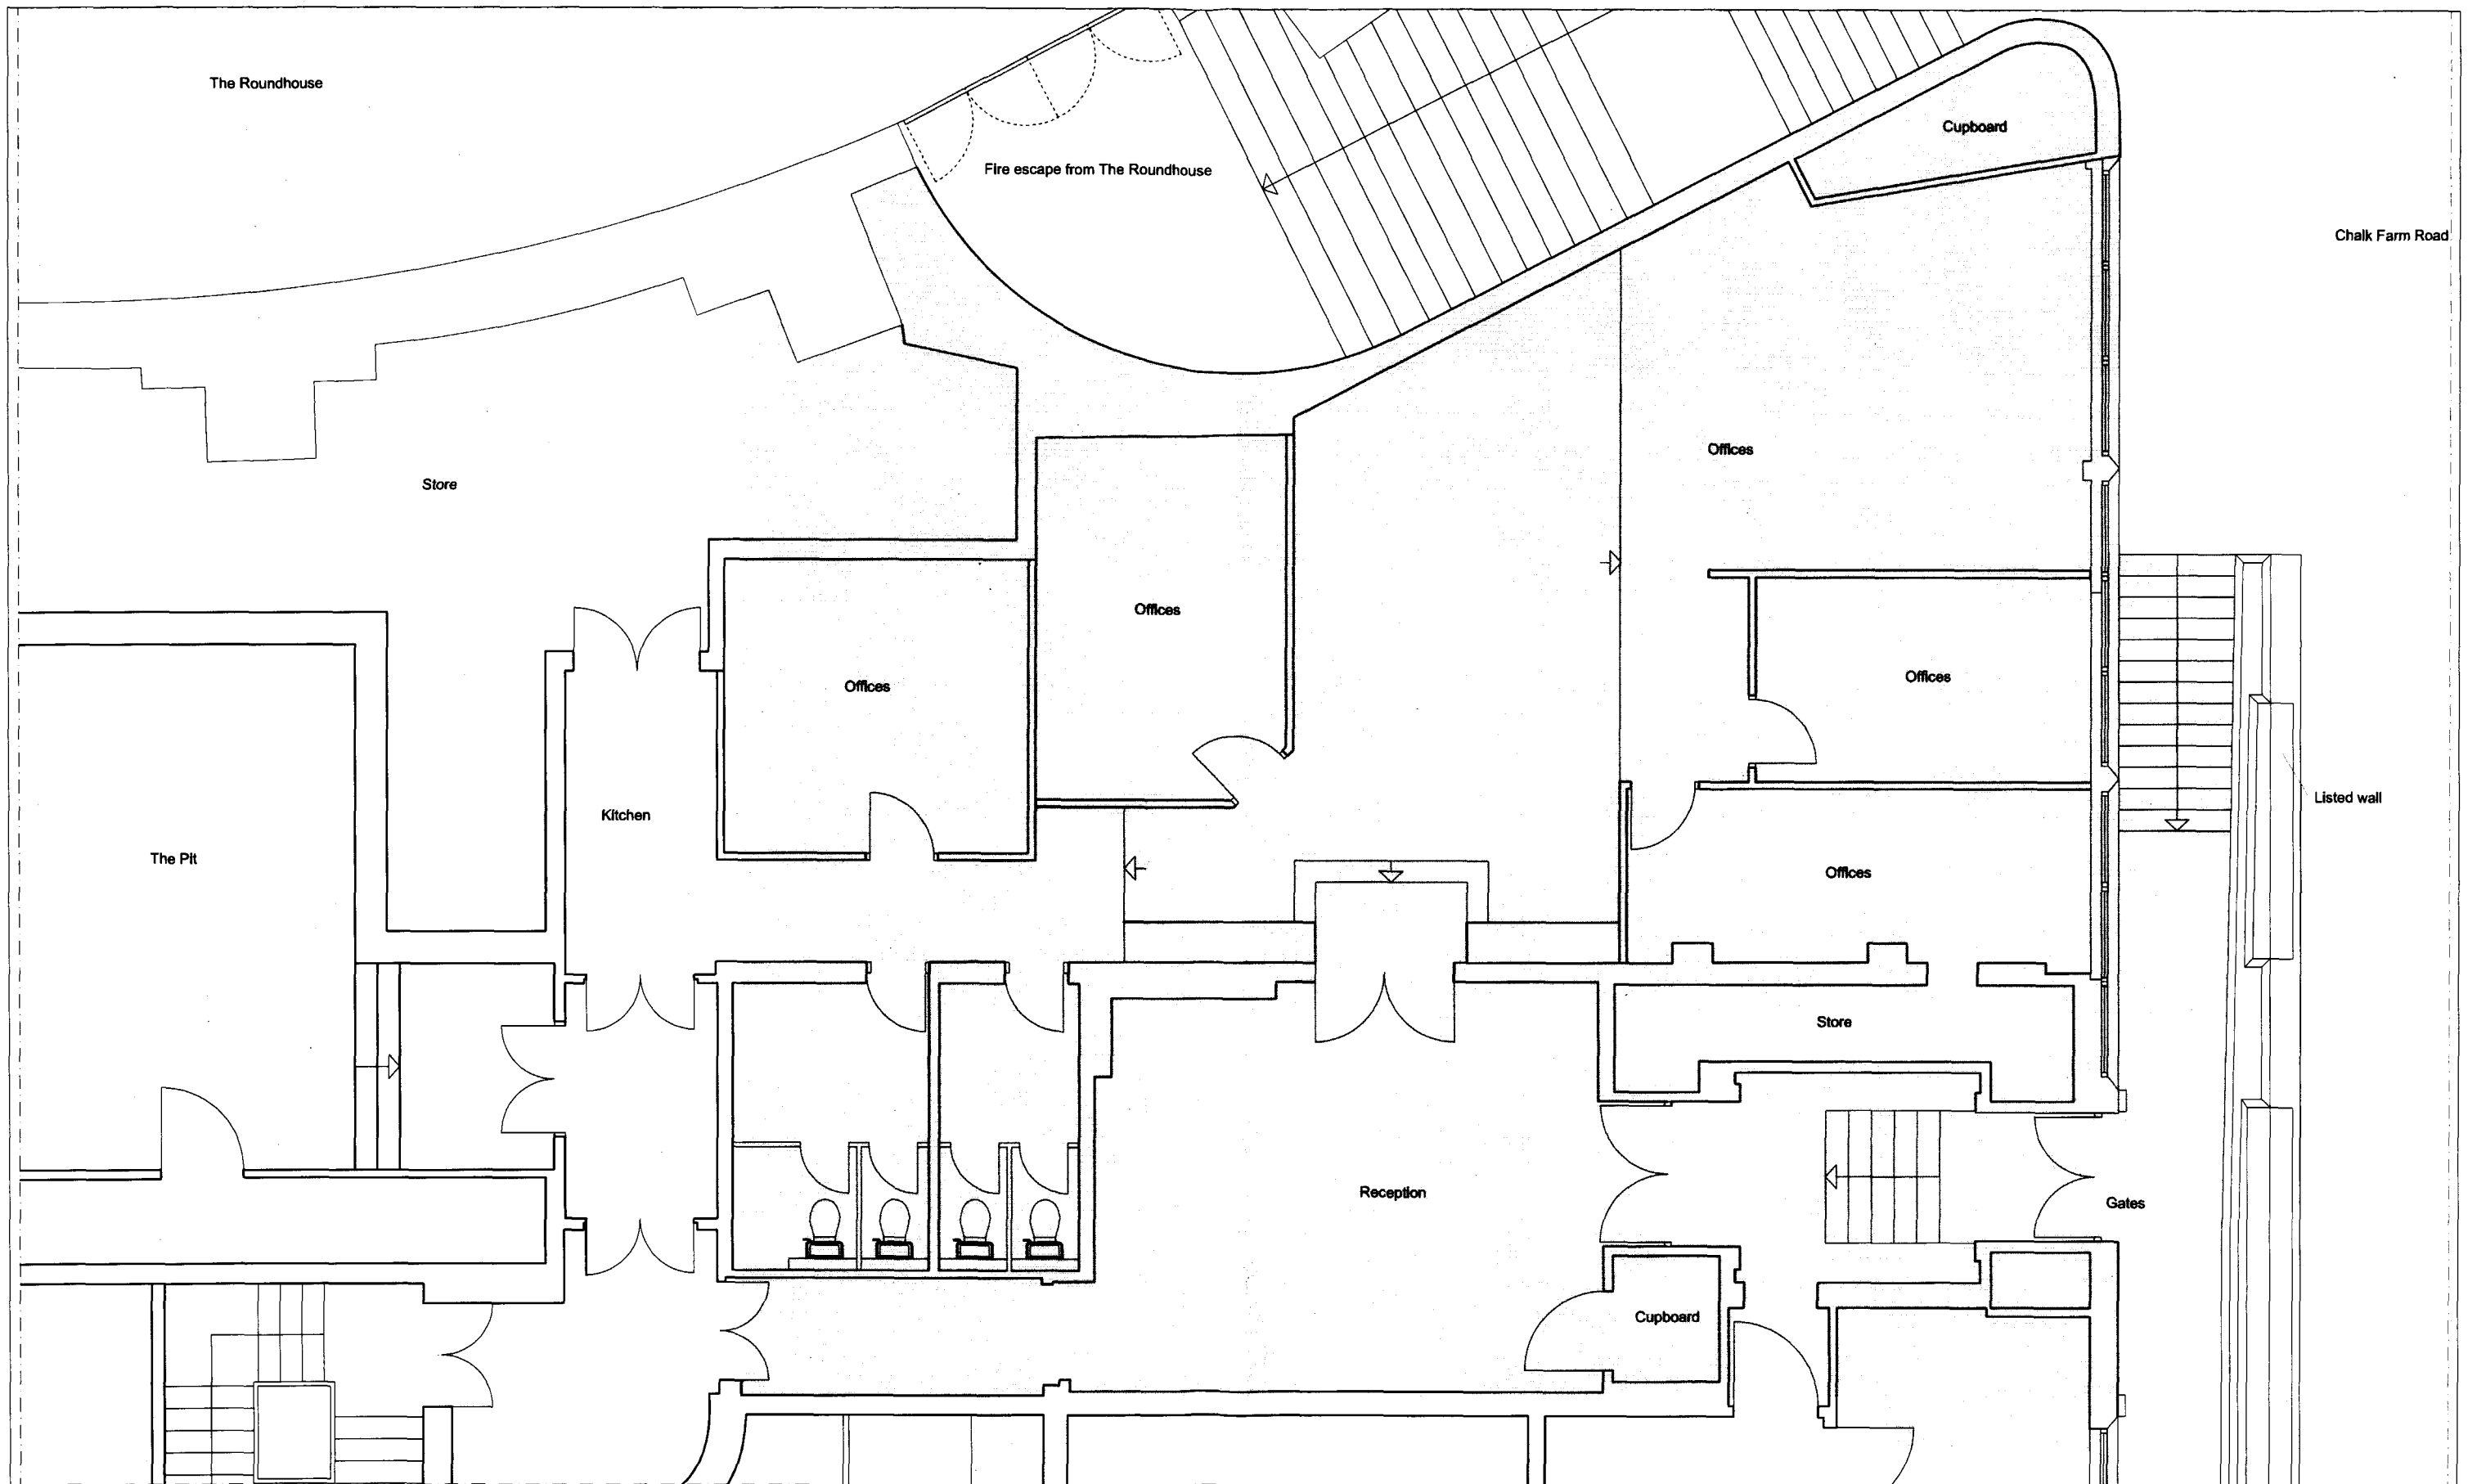

Rev-Date-Name-Revisions:
A. Demolition hatch added

 **COPY**

 

Client	Anglo Scottish Properties	NCA NEIL CHOUDHURY ARCHITECTS RIBA 16 High Street Lewes East Sussex BN7 2LN Tel: 01273 483411 mail@neilchoudhuryarchitects.co.uk		
Job Title	Chalk Farm Road	Scale 1:50	Date 04/01/11	Revision A
Drawing	First Floor Plan Existing	Drawing Number	384_006	Checked