


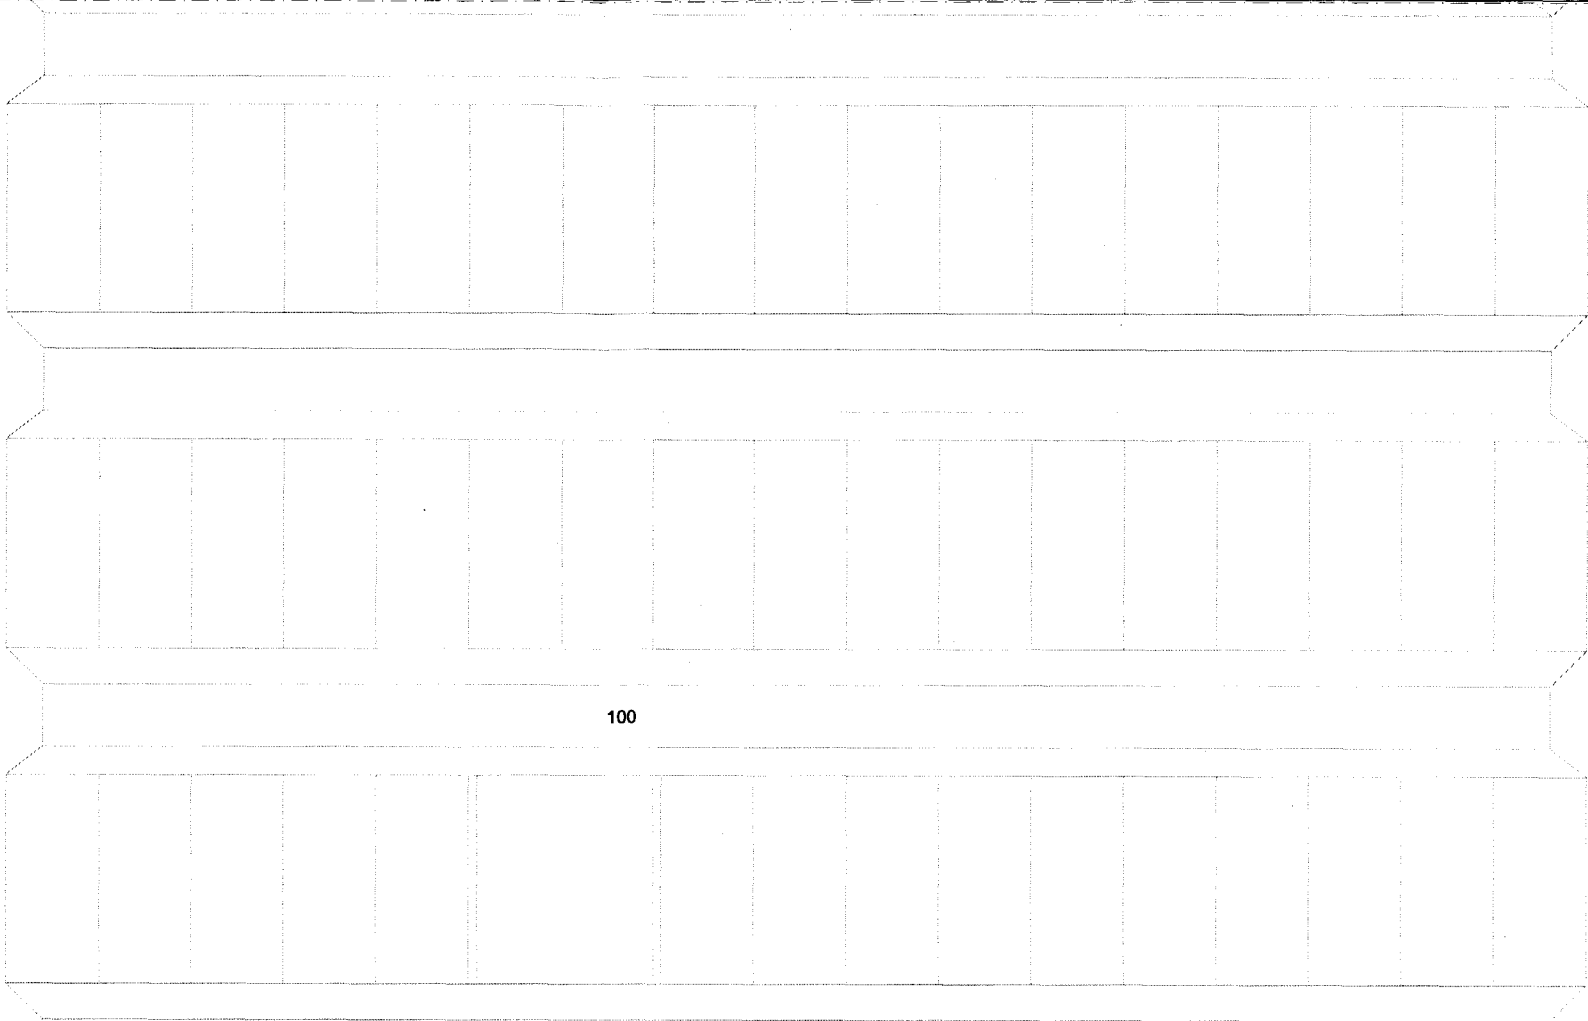

 **COPY**

Security gates

Escape stair from The Roundhouse

Chalk Farm Road

Rev-Date-Name-Revisions: A. Demolition hatch added		Client		Anglo Scottish Properties		 NEIL CHOUDHURY ARCHITECTS RIBA 16 High Street Lower East Sussex BN1 2LN Tel: 01273 493411 mail@neilchoudhuryarchitects.co.uk			
		Job Title		Chalk Farm Road		Scale 1:50		Date 04/01/11	Revision A
		Drawing		West Elevation Existing		Drawing Number		384_009	