

Notes

Rev	Description	Date
Drawing Status		
PLANNING		
Issued only for purpose indicated		

ARCHER ARCHITECTS LLP

Studio 3 07 The Tea Building
Shoreditch High Street
London E1 6JL

t: 020 7739 2424
f: 020 7739 1818
e: studio@archerarchitects.com
www.archerarchitects.com

Client LONDON BUILDINGS

Job Title HIGHGATE STUDIOS
ROOF TERRACE




Job No 5105

Drawing Title

EXISTING EAST ELEVATION

Scale	1:300 @A3	Drawn by	AD
Date	05/10/11	Checked by	
Drawing No.		Rev.	

5105/01/121

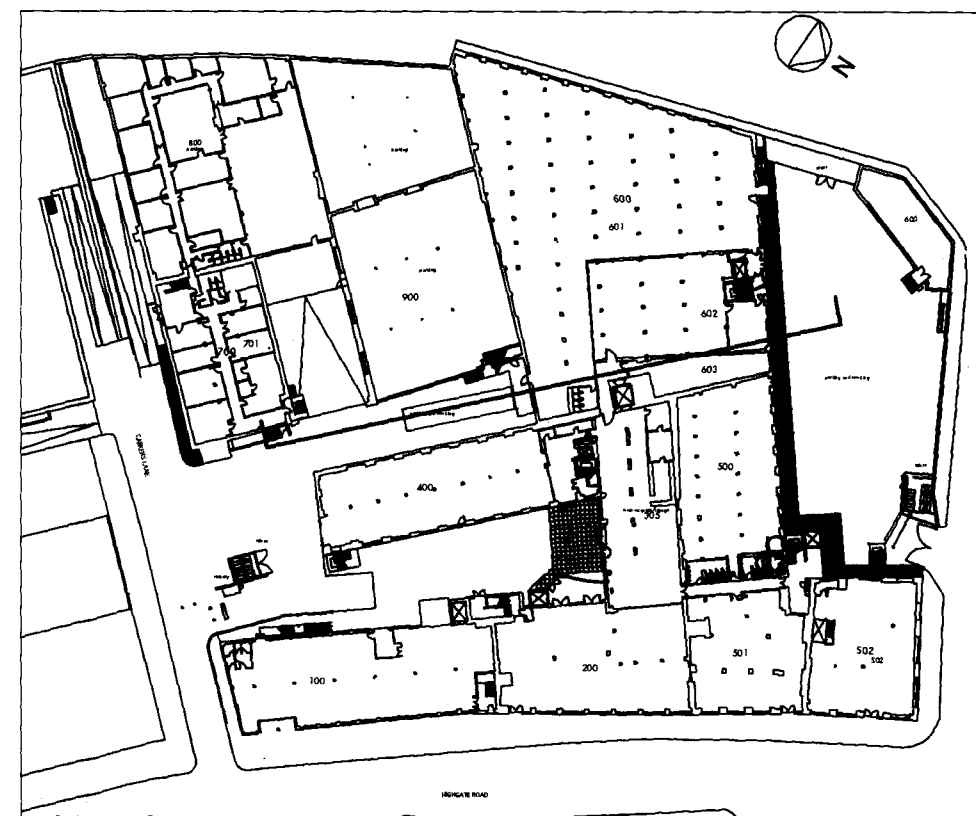 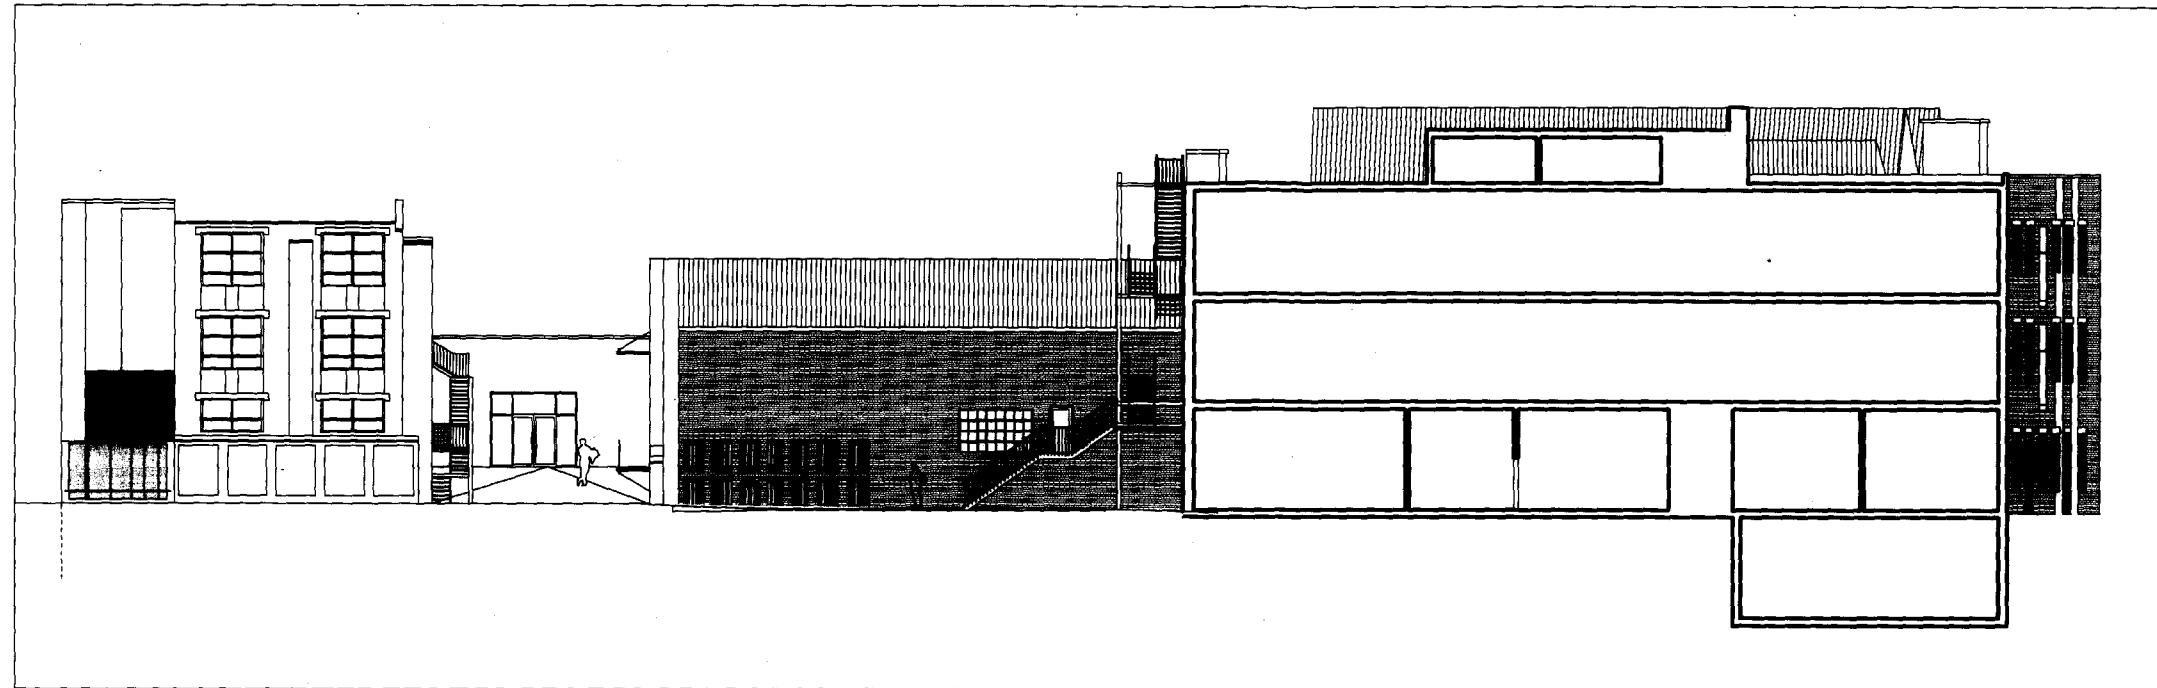

LOCATION PLAN 1:1000@A3