
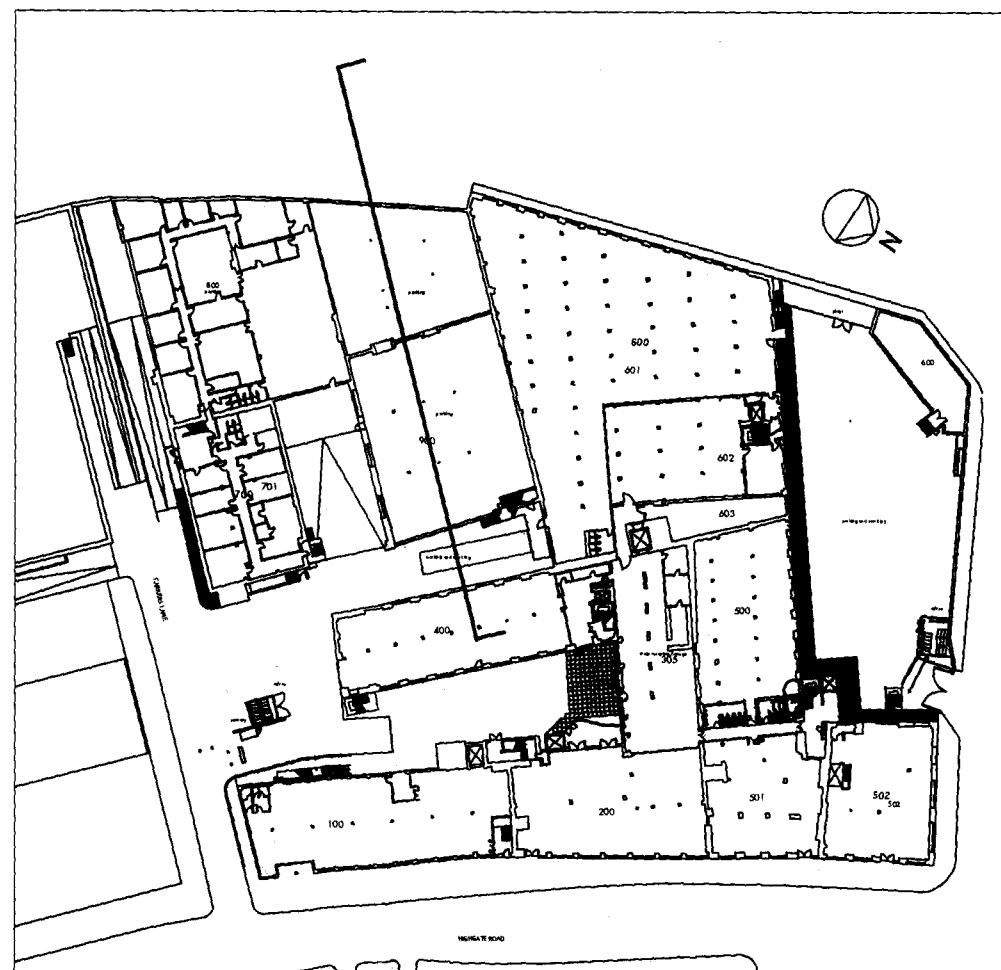
 


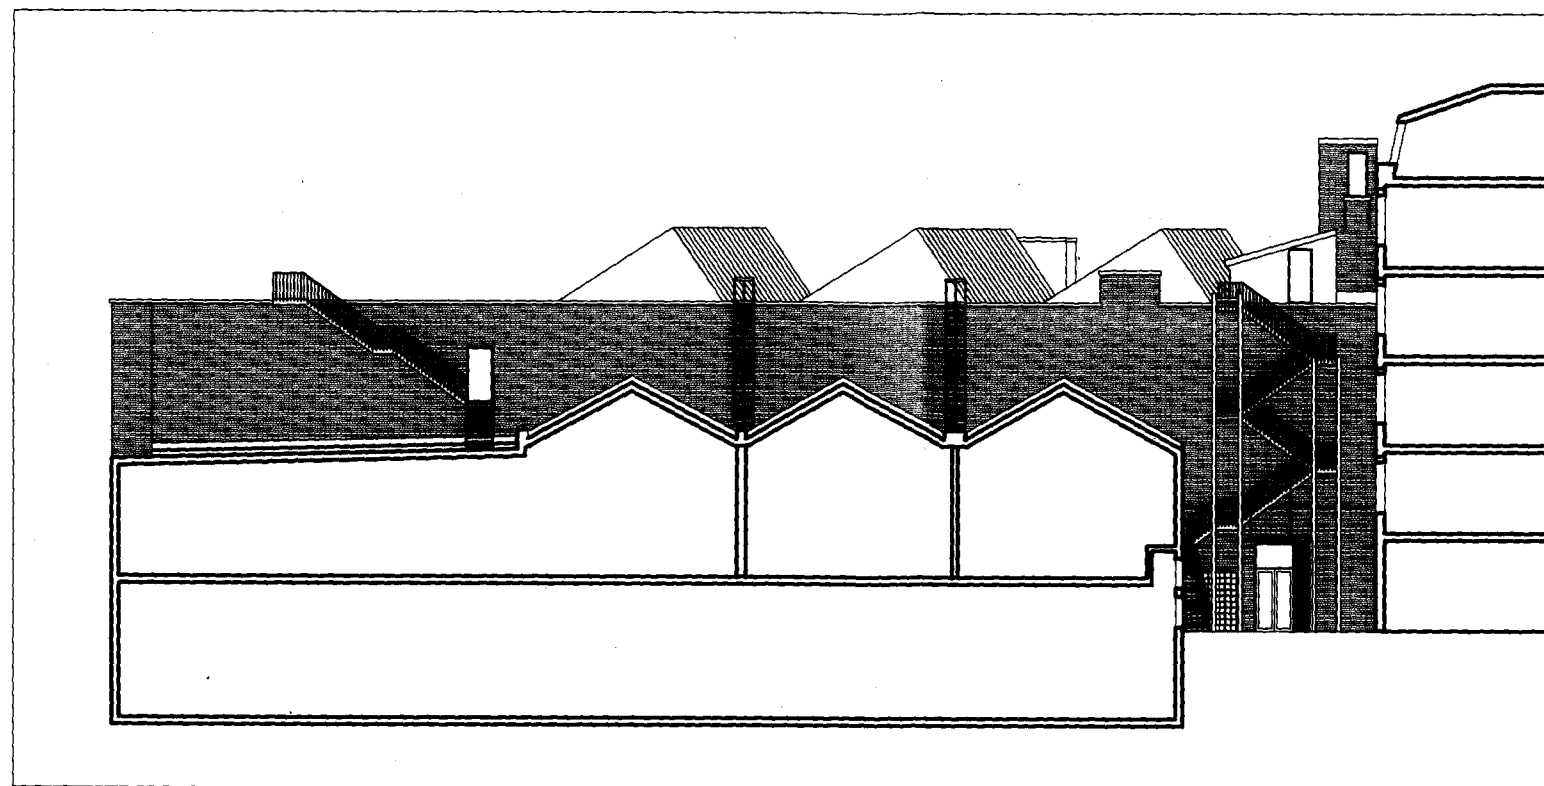

LOCATION PLAN 1:1000@A3

DO NOT SCALE FROM THE DRAWING
ALL DIMENSIONS ARE TO BE CHECKED ON SITE
THIS DRAWING IS TO BE USED IN CONJUNCTION WITH ALL CONSULTANT INFORMATION
ARCHER ARCHITECTS RETAIN THE COPYRIGHT OF ALL INFORMATION WITHIN THIS DRAWING

Notes

Rev	Description	Date
Drawing Status		
PLANNING		
Issued only for purpose indicated		
ARCHER ARCHITECTS LLP		
Studio 3.07 The Tea Building Shoreditch High Street London E1 6JL		
t: 020 7739 2424 f: 020 7739 1818 e: studio@archerarchitects.com www.archerarchitects.com		
Client LONDON BUILDINGS		
Job Title	HIGHGATE STUDIO'S ROOF TERRACE	Job No 5105
Drawing Title		
EXISTING SOUTH ELEVATION		
Scale	1:300 @A3	Drawn by AD
Date	05/10/11	Checked by
Drawing No.		Rev.
5105/01/120		