
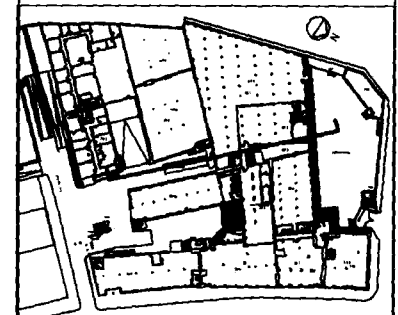
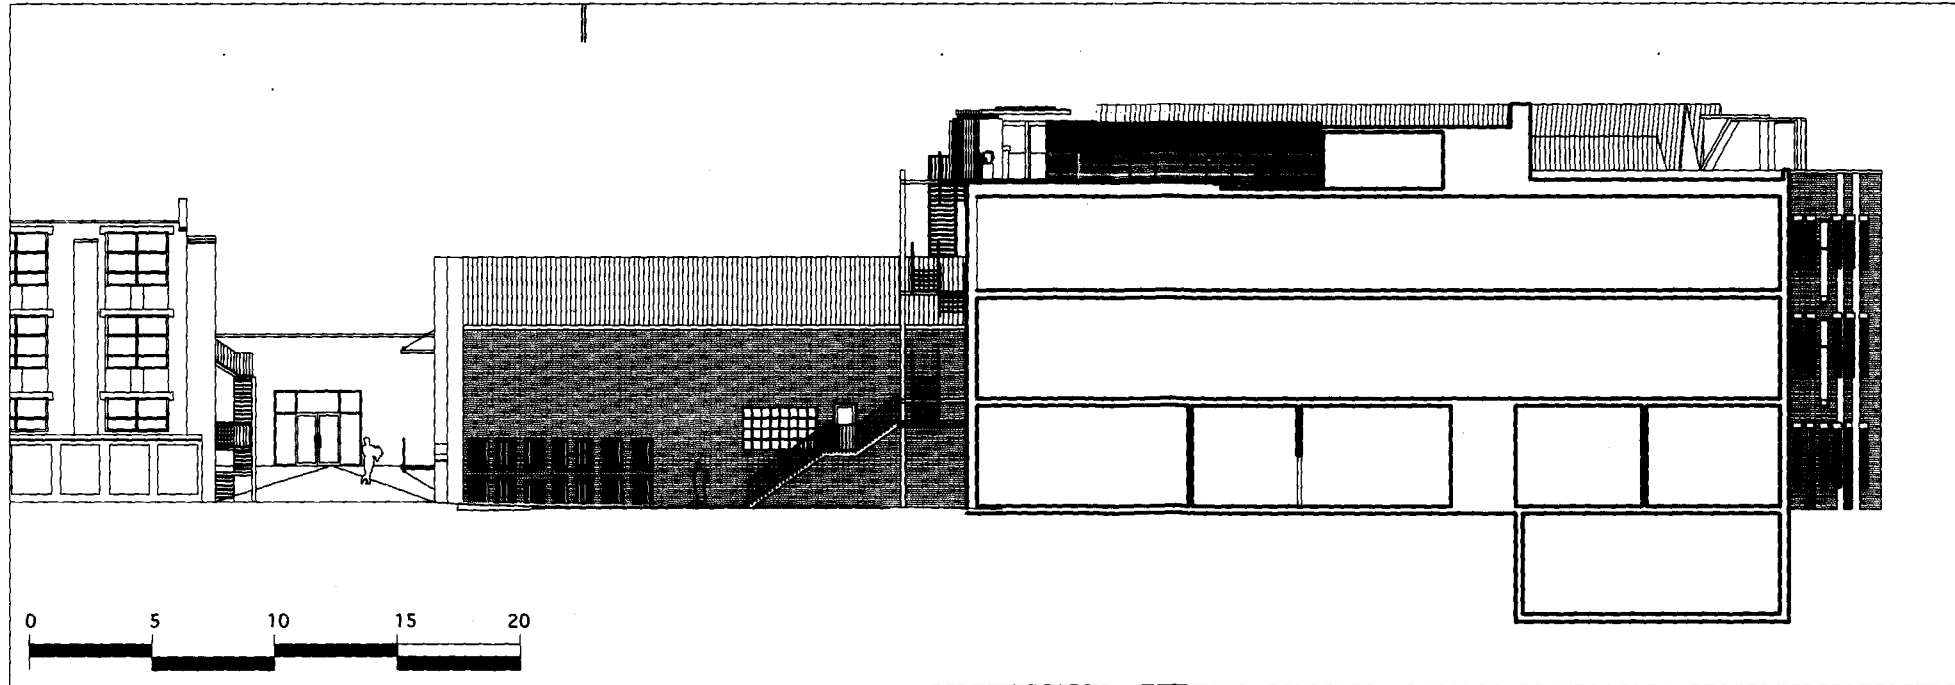


DO NOT SCALE FROM THE DRAWING  
ALL DIMENSIONS ARE TO BE CHECKED ON SITE  
THIS DRAWING IS TO BE USED IN CONJUNCTION WITH ALL CONSULTANTS INFORMATION  
ARCHER ARCHITECTS RESERVE THE COPYRIGHT OF ALL INFORMATION WITHIN THIS DRAWING

Notes

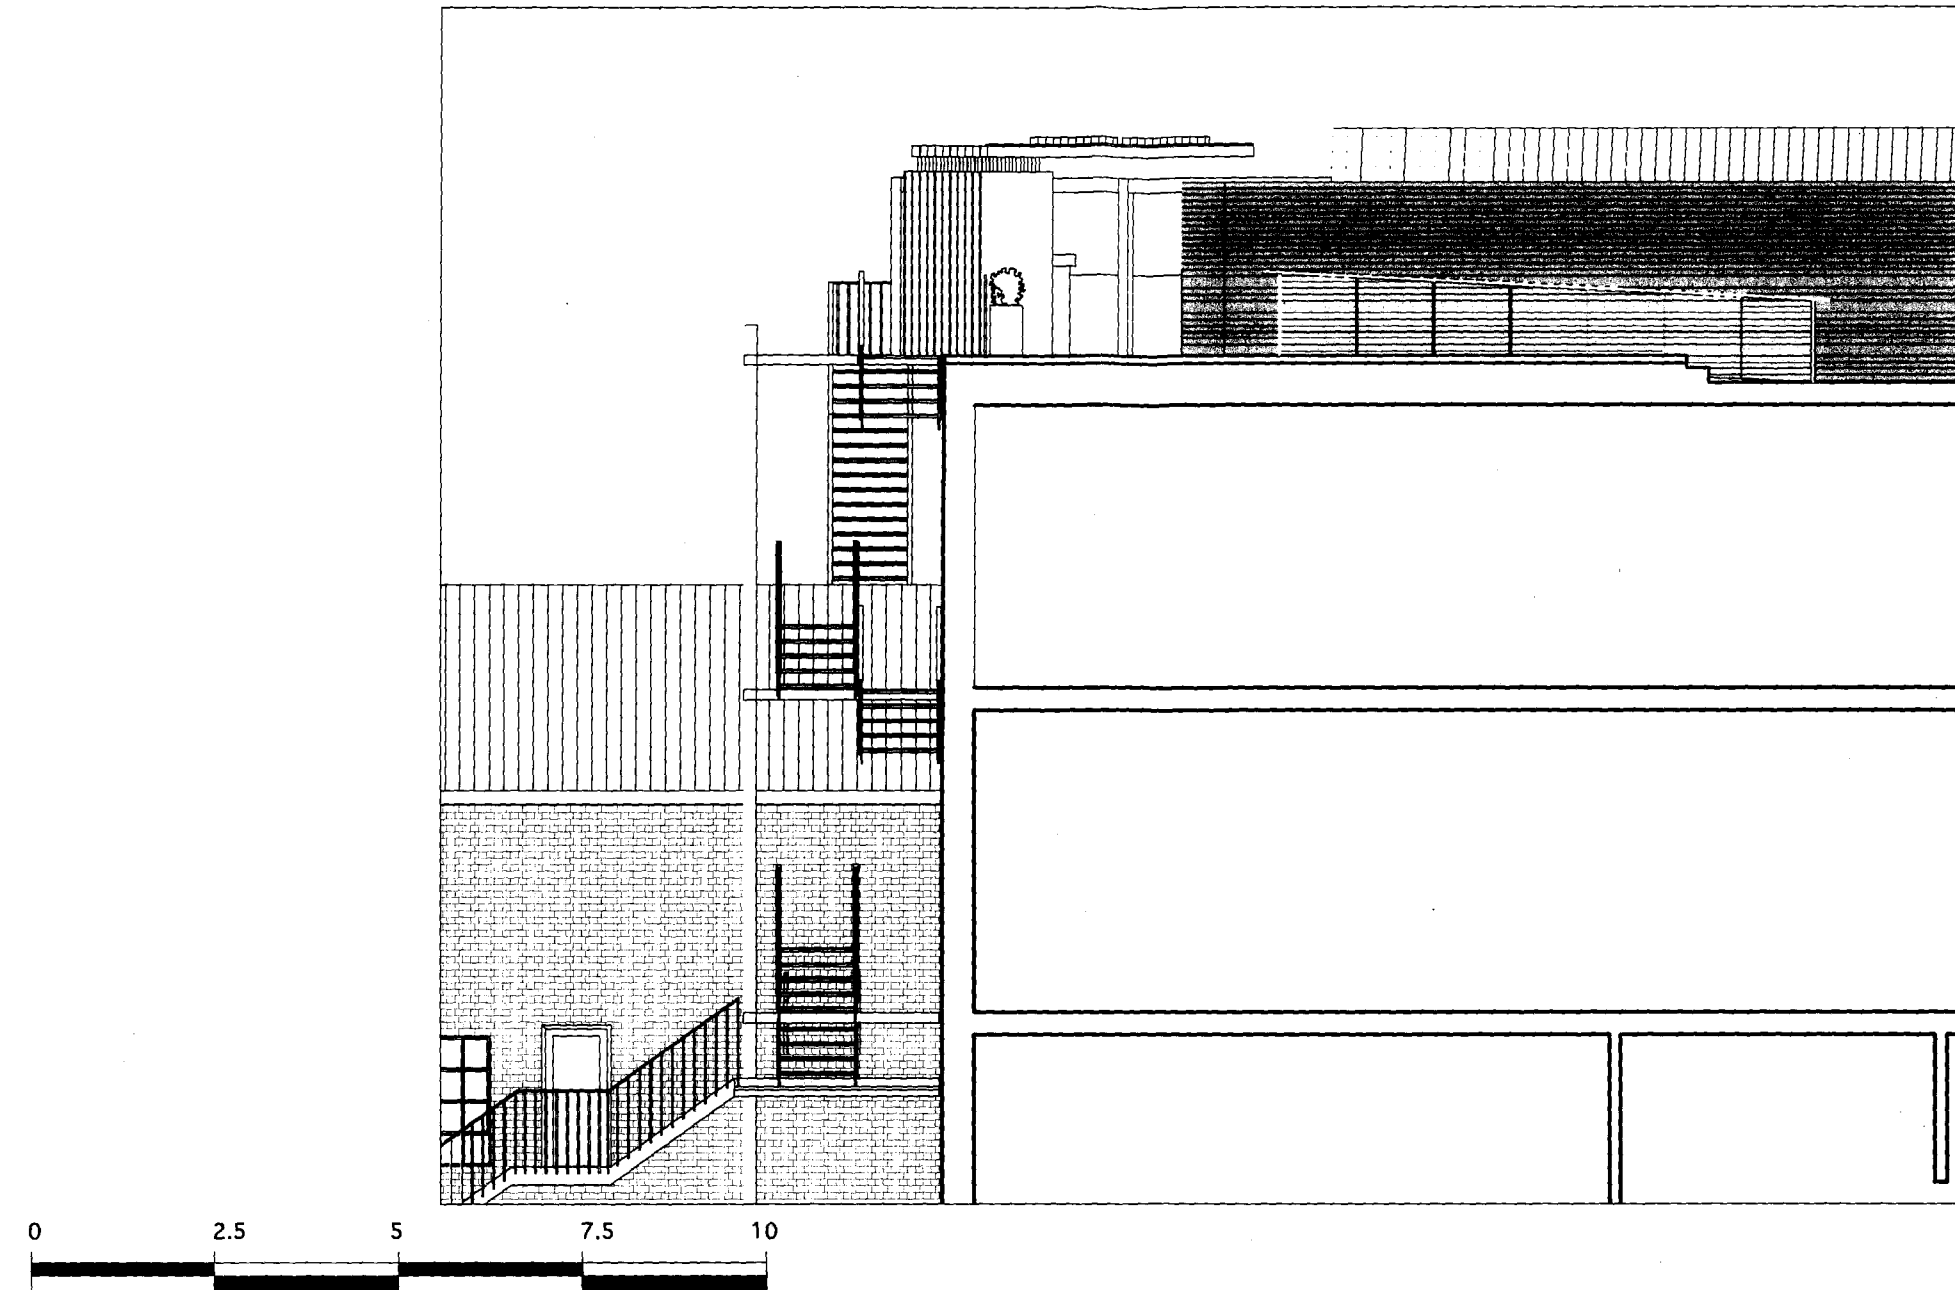

LOCATION PLAN 1:2500@A3

Rev	Description	Date
Drawing Status		
PLANNING		
Issued only for purpose indicated		

ARCHER ARCHITECTS LLP

Studio 3.07 The Tea Building  
Shoreditch High Street  
London E1 6JL

t: 020 7739 2424  
f: 020 7739 1818  
e: studio@archerarchitects.com  
www.archerarchitects.com

Client LONDON BUILDINGS

Job Title HIGHGATE STUDIO'S ROOF TERRACE Job No 5105

Drawing Title PROPOSED EAST ELEVATION

Scale 1:100 @A3	Drawn by AD
Date 05/10/11	Checked by
Drawing No.	Rev.

5105/02/121