
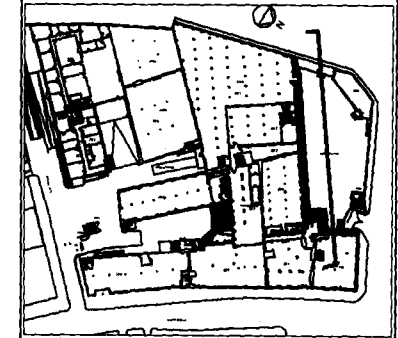


DO NOT SCALE FROM THE DRAWING
ALL DIMENSIONS ARE TO BE CHECKED ON SITE
THIS DRAWING IS TO BE READ IN CONJUNCTION WITH ALL CONSULTANT INFORMATION
ARCHER ARCHITECTS RESERVE THE COPYRIGHT OF ALL INFORMATION WITHIN THIS DRAWING

Notes

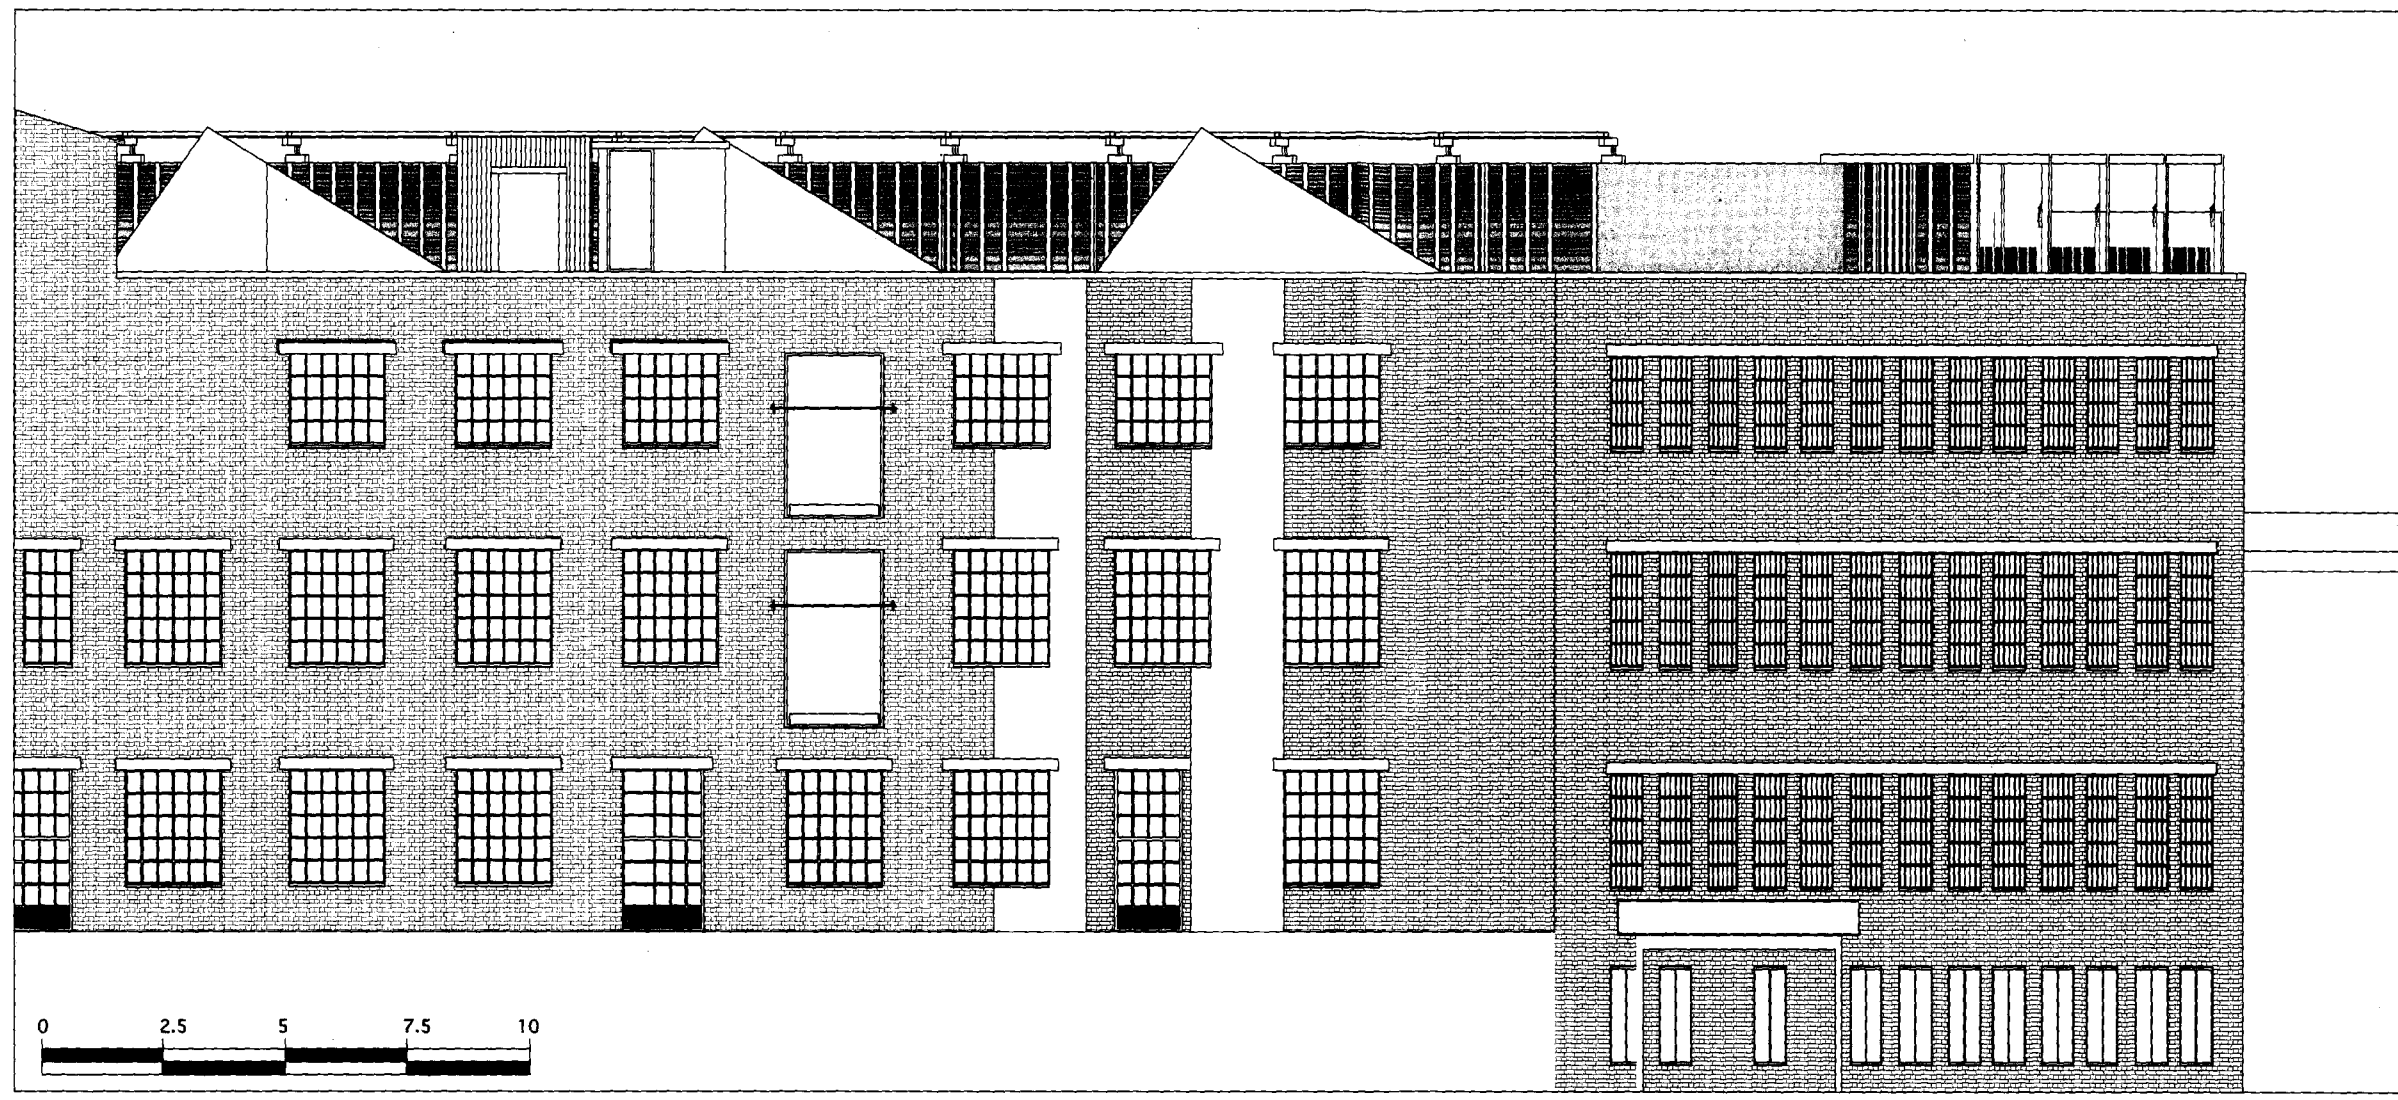

LOCATION PLAN 1:2500@A3

Rev	Description	Date
Drawing Status		
PLANNING		
Issued only for purpose indicated		

ARCHER ARCHITECTS LLP

Studio 3.07 The Tea Building
Shoreditch High Street
London E1 6JJ

t: 020 7739 2424
f: 020 7739 1818
e: studio@archerarchitects.com
www.archerarchitects.com

Client: LONDON BUILDINGS

Job Title	HIGHGATE STUDIO'S ROOF TERRACE	Job No	5105
-----------	--------------------------------	--------	------

Drawing Title
PROPOSED NORTH ELEVATION

Scale	1:150 @A3	Drawn by	AD
Date	05/10/11	Checked by	
Drawing No.		Rev.	

5105/02/123

