
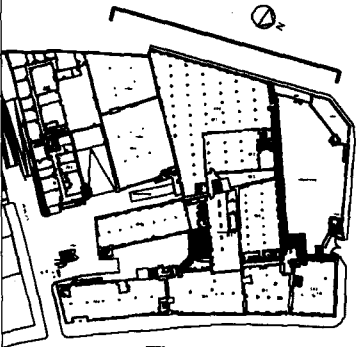
 


DO NOT SCALE FROM THIS DRAWING
ALL DIMENSIONS ARE TO BE CHECKED ON SITE
THIS DRAWING IS TO BE USED IN CONJUNCTION WITH ALL CONSULTANTS INFORMATION
ARCHER ARCHITECTS RESERVE THE COPYRIGHT OF ALL INFORMATION WITHIN THIS DRAWING

Notes

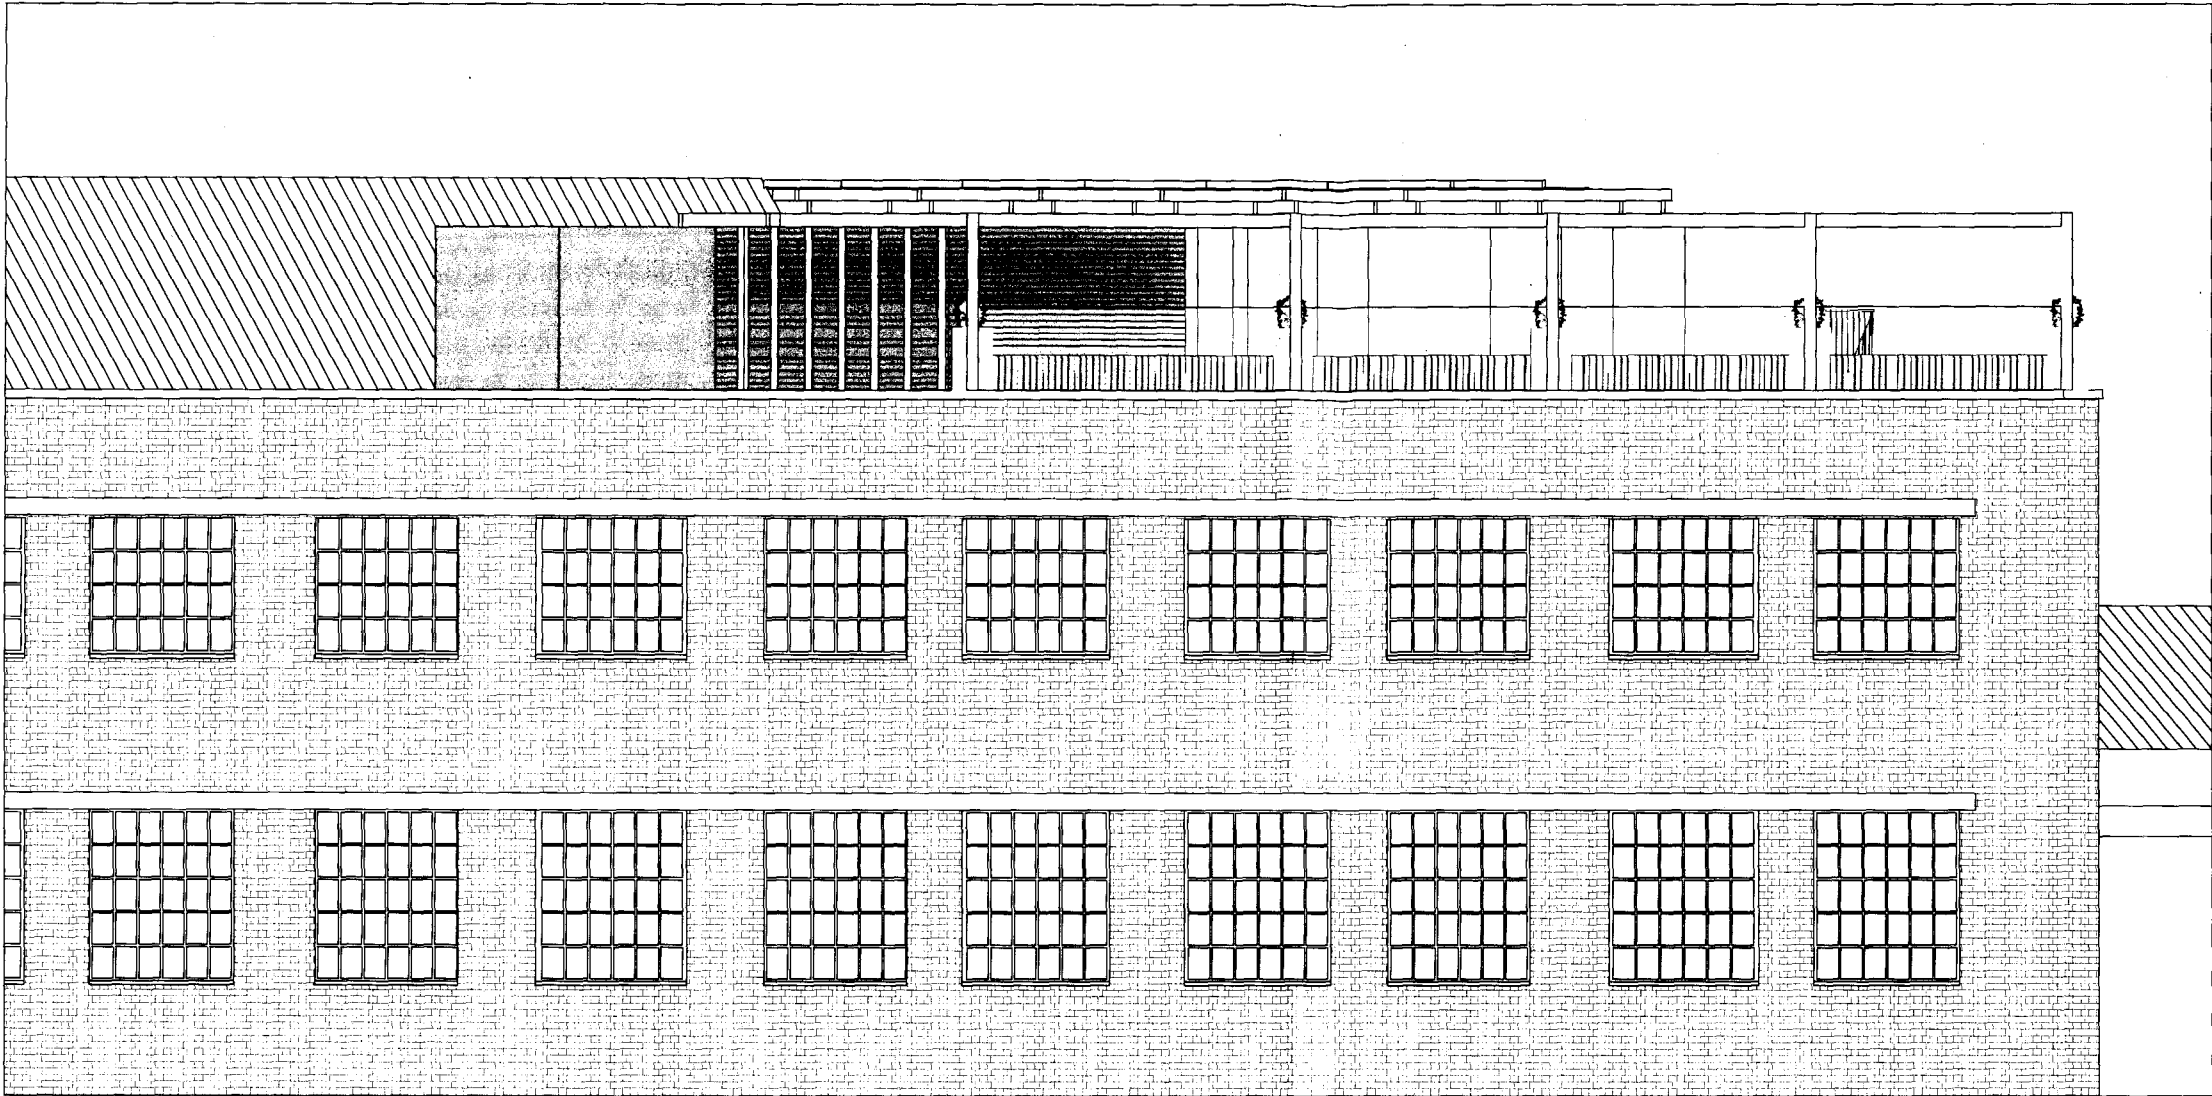

LOCATION PLAN 1:2500@A3

Rev	Description	Date
	Drawing Status	
	PLANNING	
	Issued only for purpose indicated	

ARCHER ARCHITECTS LLP

Studio 3.07 The Tea Building
Shoreditch High Street
London E1 6JJ

t: 020 7739 2424
f: 020 7739 1818
e: studio@archerarchitects.com
www.archerarchitects.com

Client LONDON BUILDINGS

Job Title HIGHGATE STUDIO'S ROOF TERRACE Job No 5105

Drawing Title
PROPOSED WEST ELEVATION

Scale 1:100 @A3	Drawn by AD
Date 05/10/11	Checked by
Drawing No.	Rev.

5105/02/122

