
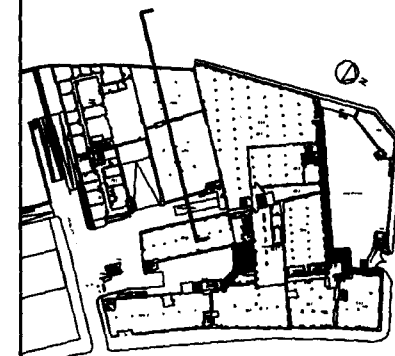
 
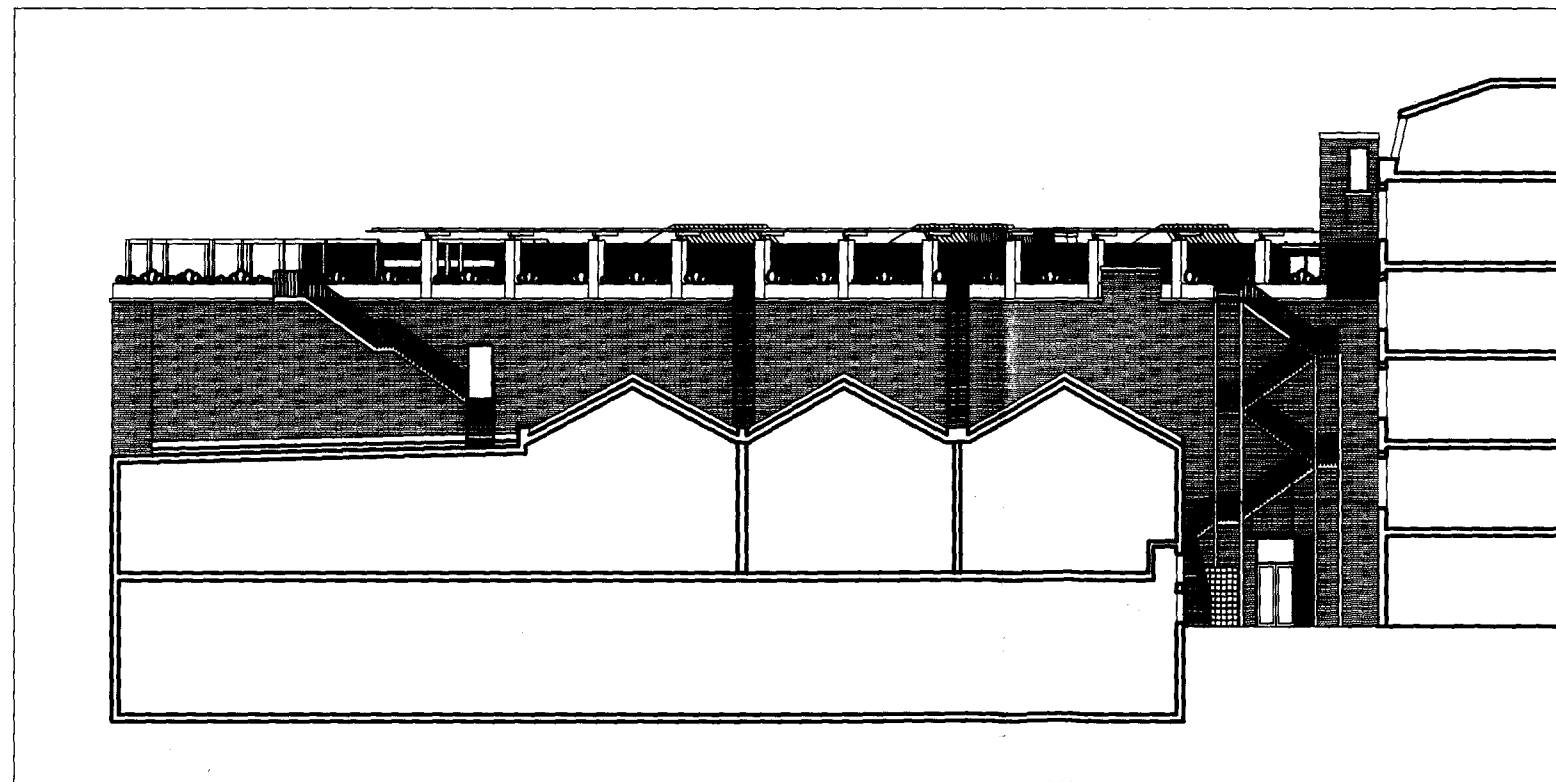
 


DO NOT SCALE FROM THE DRAWING
 ALL DIMENSIONS ARE TO BE CHECKED ON SITE
 THIS DRAWING IS TO BE USED IN CONNECTION WITH ALL CONSULTANT INFORMATION
 ARCHER ARCHITECTS RESERVE THE COPYRIGHT OF ALL INFORMATION WITHIN THIS DRAWING

Notes

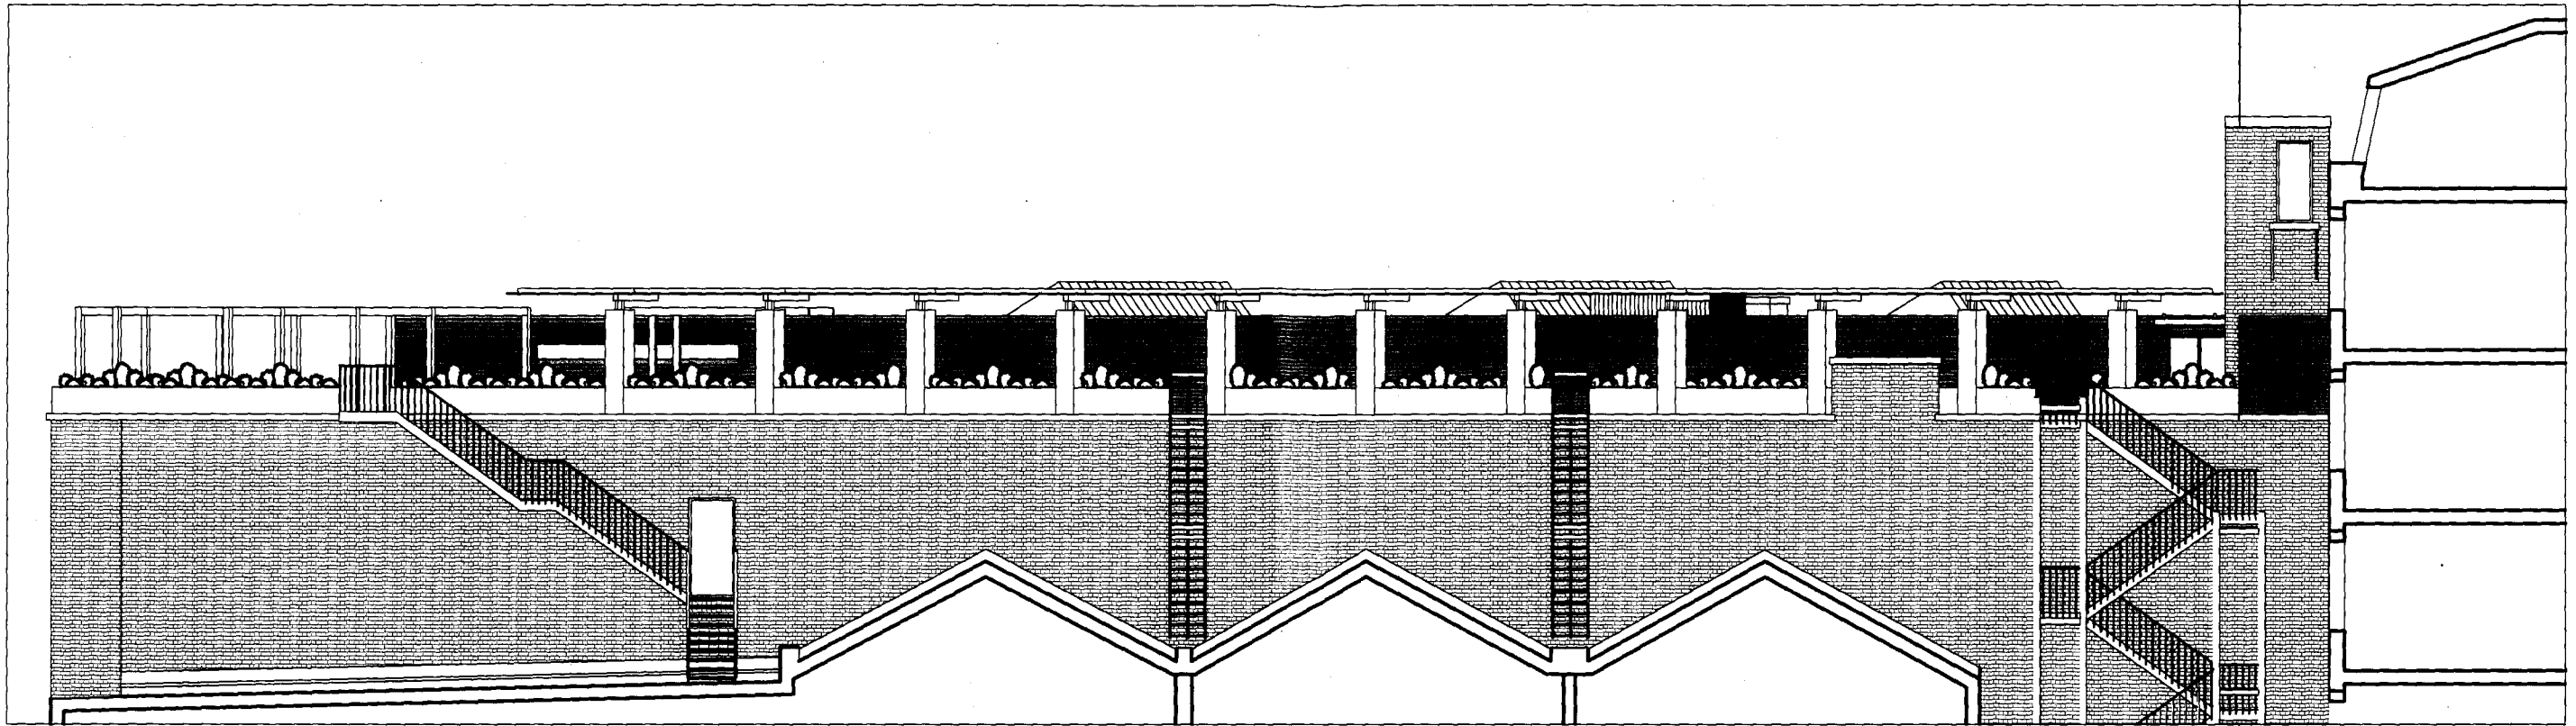

LOCATION PLAN 1:2500@A3

Rev	Description	Date
	Drawing Status	
	PLANNING	
	Issued only for purpose indicated	

ARCHER ARCHITECTS LLP

Studio 3.07 The Tea Building
 Shoreditch High Street
 London E1 6JJ

t: 020 7739 2424
 f: 020 7739 1818
 e: studio@archerarchitects.com
 www.archerarchitects.com

Client LONDON BUILDINGS

Job Title HIGHGATE STUDIO'S ROOF TERRACE Job No 5105

Drawing Title
PROPOSED SOUTH ELEVATION

Scale	1:150 @A3	Drawn by	AD
Date	05/10/11	Checked by	
Drawing No.		Rev.	

5105/02/120