

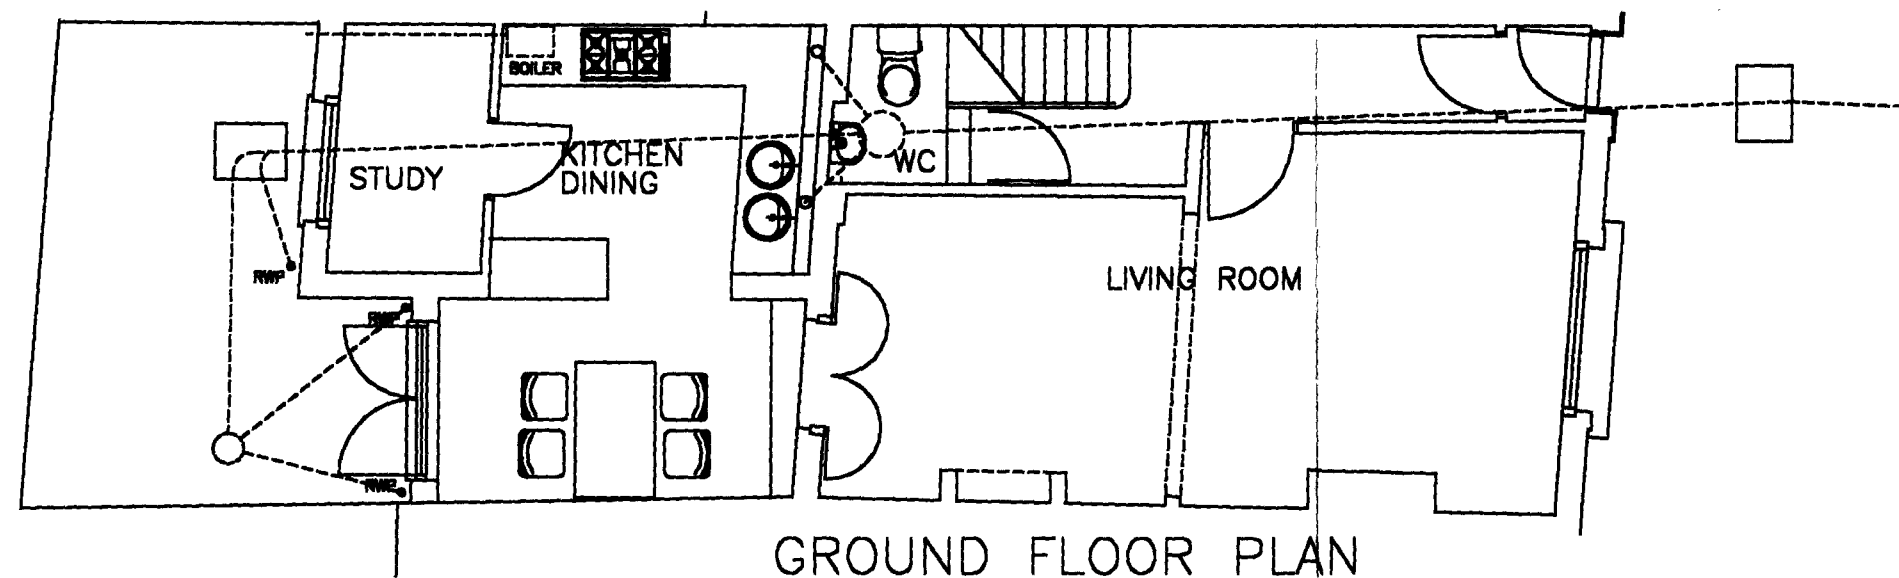
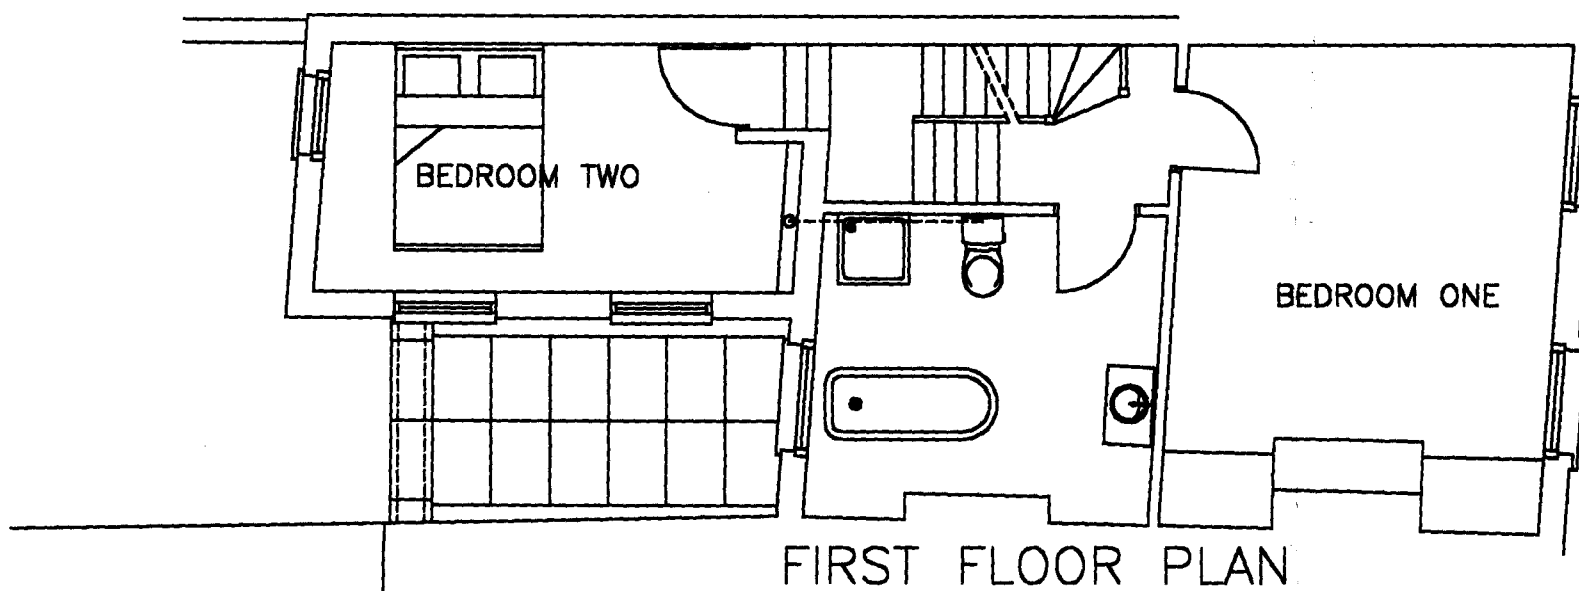
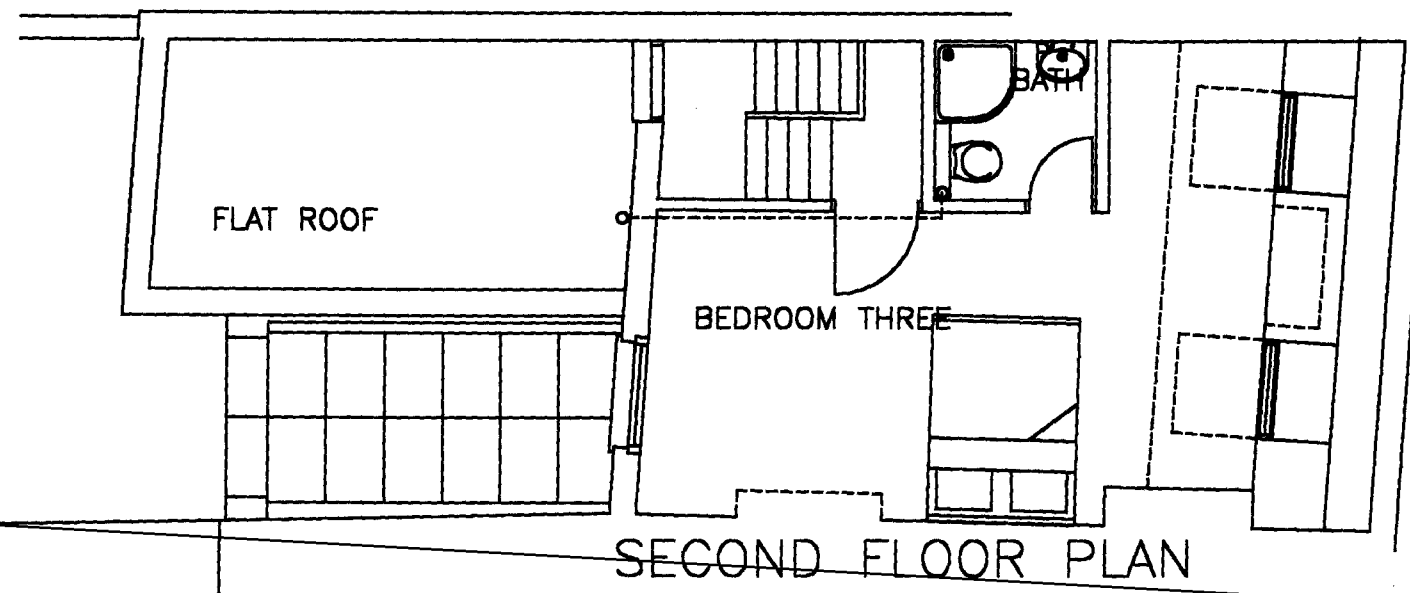


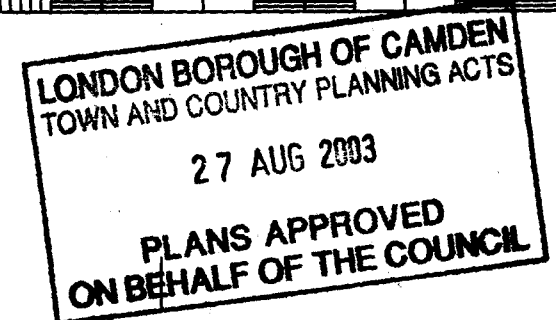

PEX0300279R2

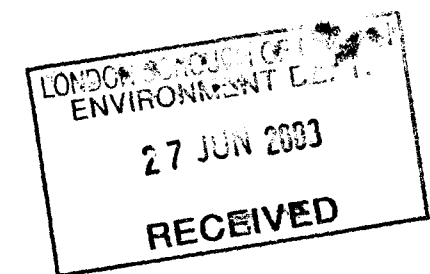

JO VIOLET 7 QUADRANT GROVE LONDON NW5	
DRAWING TITLE FLOOR PLANS AS PROPOSED - OPTION 3 1:75 Do not scale this drawing. All dimensions to be checked on site	
NOV 2002	
PPRS ARCHITECTS 97 CASEWICK ROAD LONDON SE27 0TA Tel: 0181 788 9123 Fax: 0181 788 9123	
R02 02414 AL(0)07 E	