



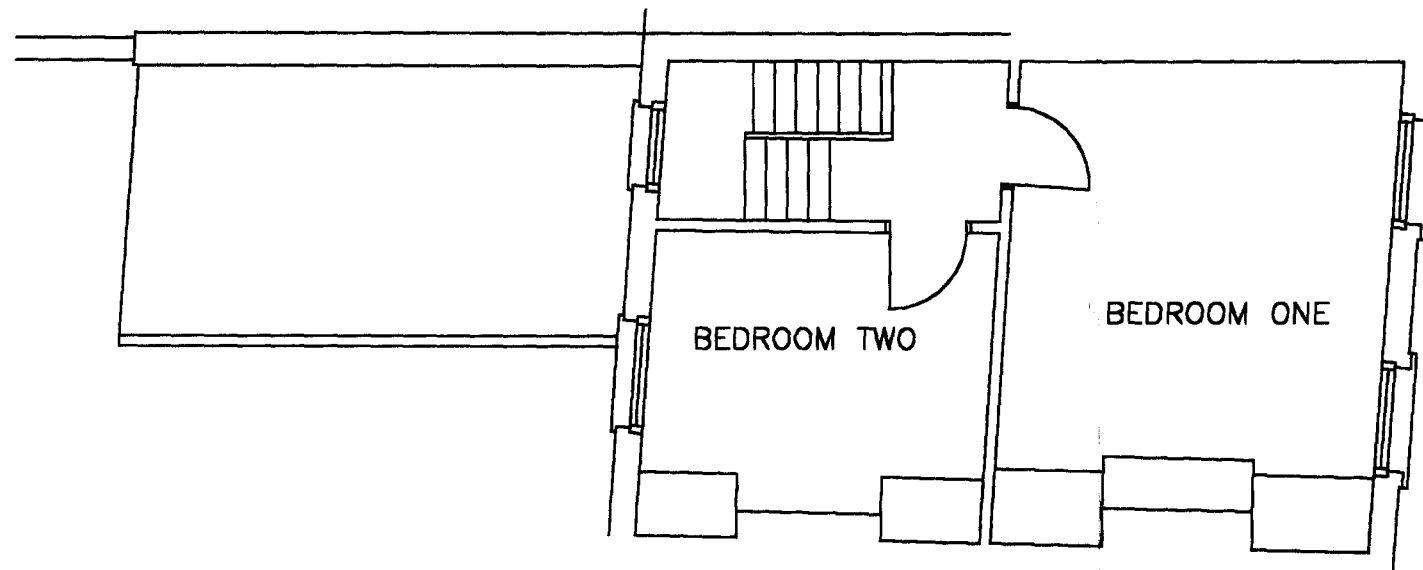

FIRST FLOOR PLAN

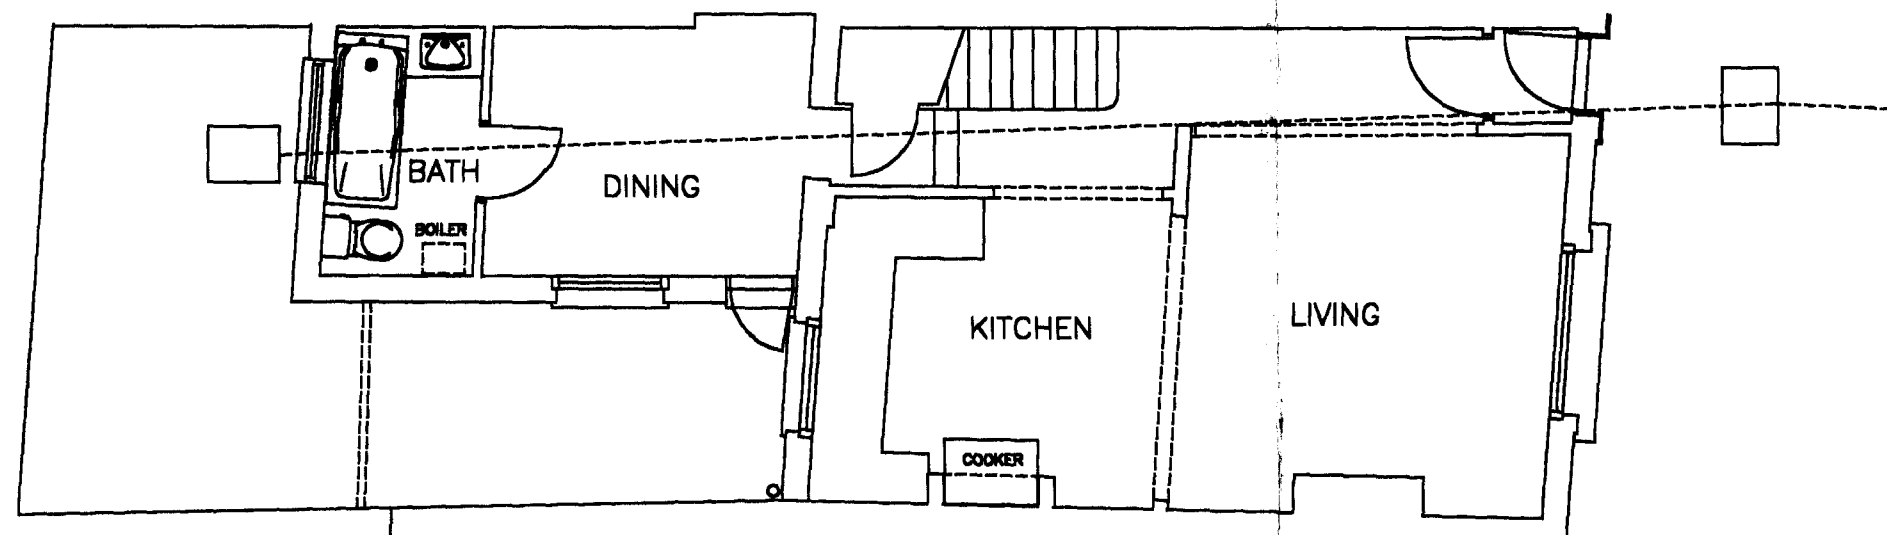

GROUND FLOOR PLAN

LONDON BOROUGH OF CAMDEN  
TOWN AND COUNTRY PLANNING ACTS  
27 AUG 2003  
PLANS APPROVED  
ON BEHALF OF THE COUNCIL


JO VIOLET  
7 QUADRANT GROVE  
LONDON NW5

DRAWING TITLE  
FLOOR PLANS  
AS EXISTING

1:75 AUG 2002  
Do not scale this drawing.  
All dimensions to be checked on site

PPRS ARCHITECTS  
97 CASEWICK ROAD  
LONDON SE27 0TA  
Tel: 8181 288 9923

Reg 02414 AL(0)01 A

 

PEX0300279