


Notes:  
Copyright belongs to M A King Plans  
Linear dimensions are in millimetres  
Levels are in metres  
All dimensions to be checked on site



Front Elevation  
1/50

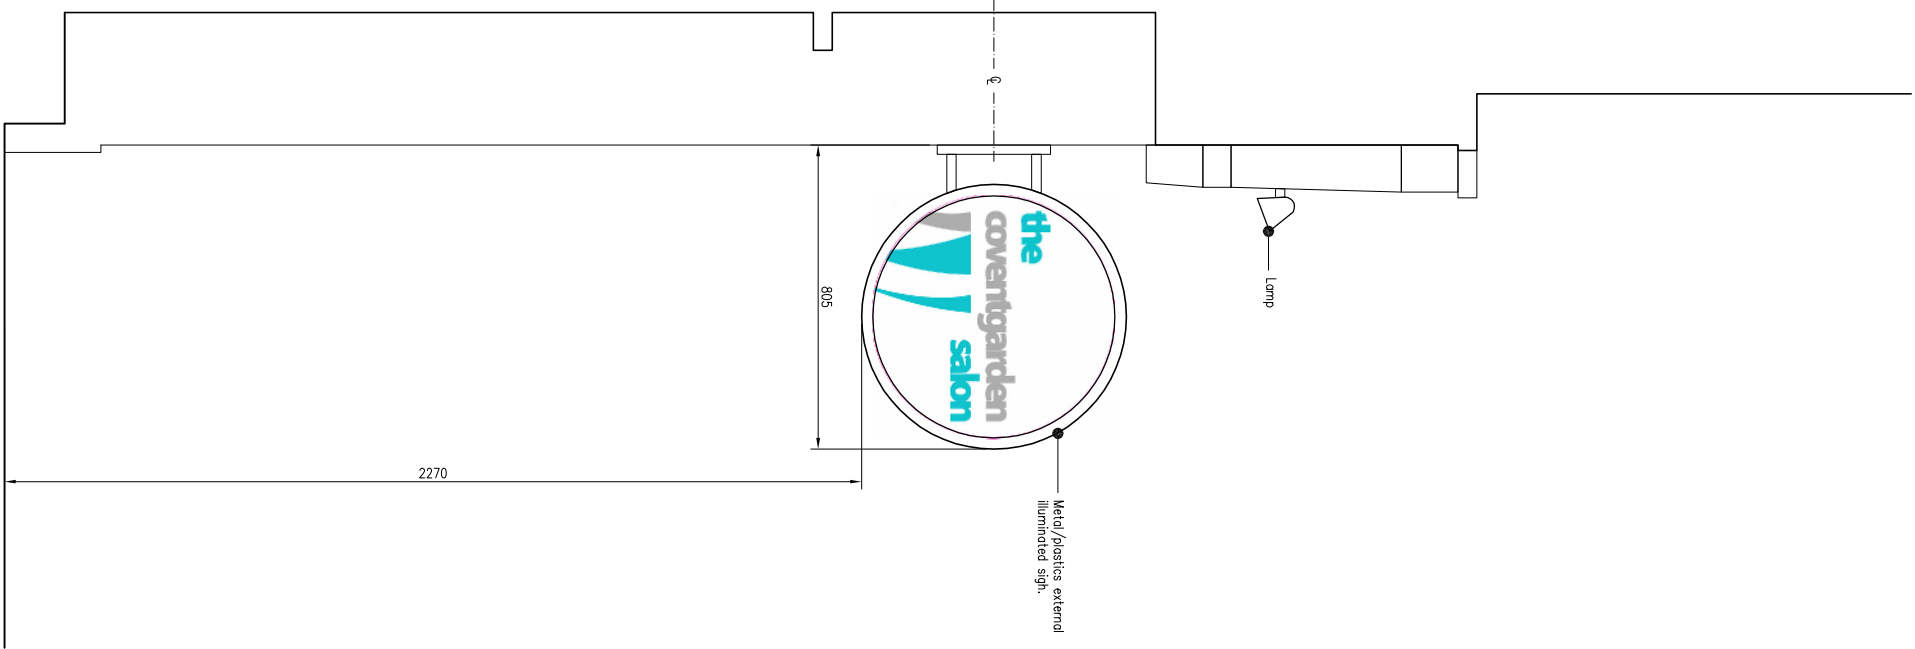

Side Elevation  
1/20

A 18/10/11 Amend lamp details



**M A King Plans**  
2A Theobalds Road  
London  
WC1X 8PN  
T: +44 (0) 7976 603076  
E: info@mrakingplans.eu

**Project**  
The Covent Garden Salon  
69A Endell Street  
London  
WC2H 9AJ

**Title**  
Elevations as Proposed

Drawn/Checked	mkc	
Date	30 August 2011	
Scale	As Shown @ A3	
Project Number	LF69ES	
Drawing No/Revision	A0300	A