


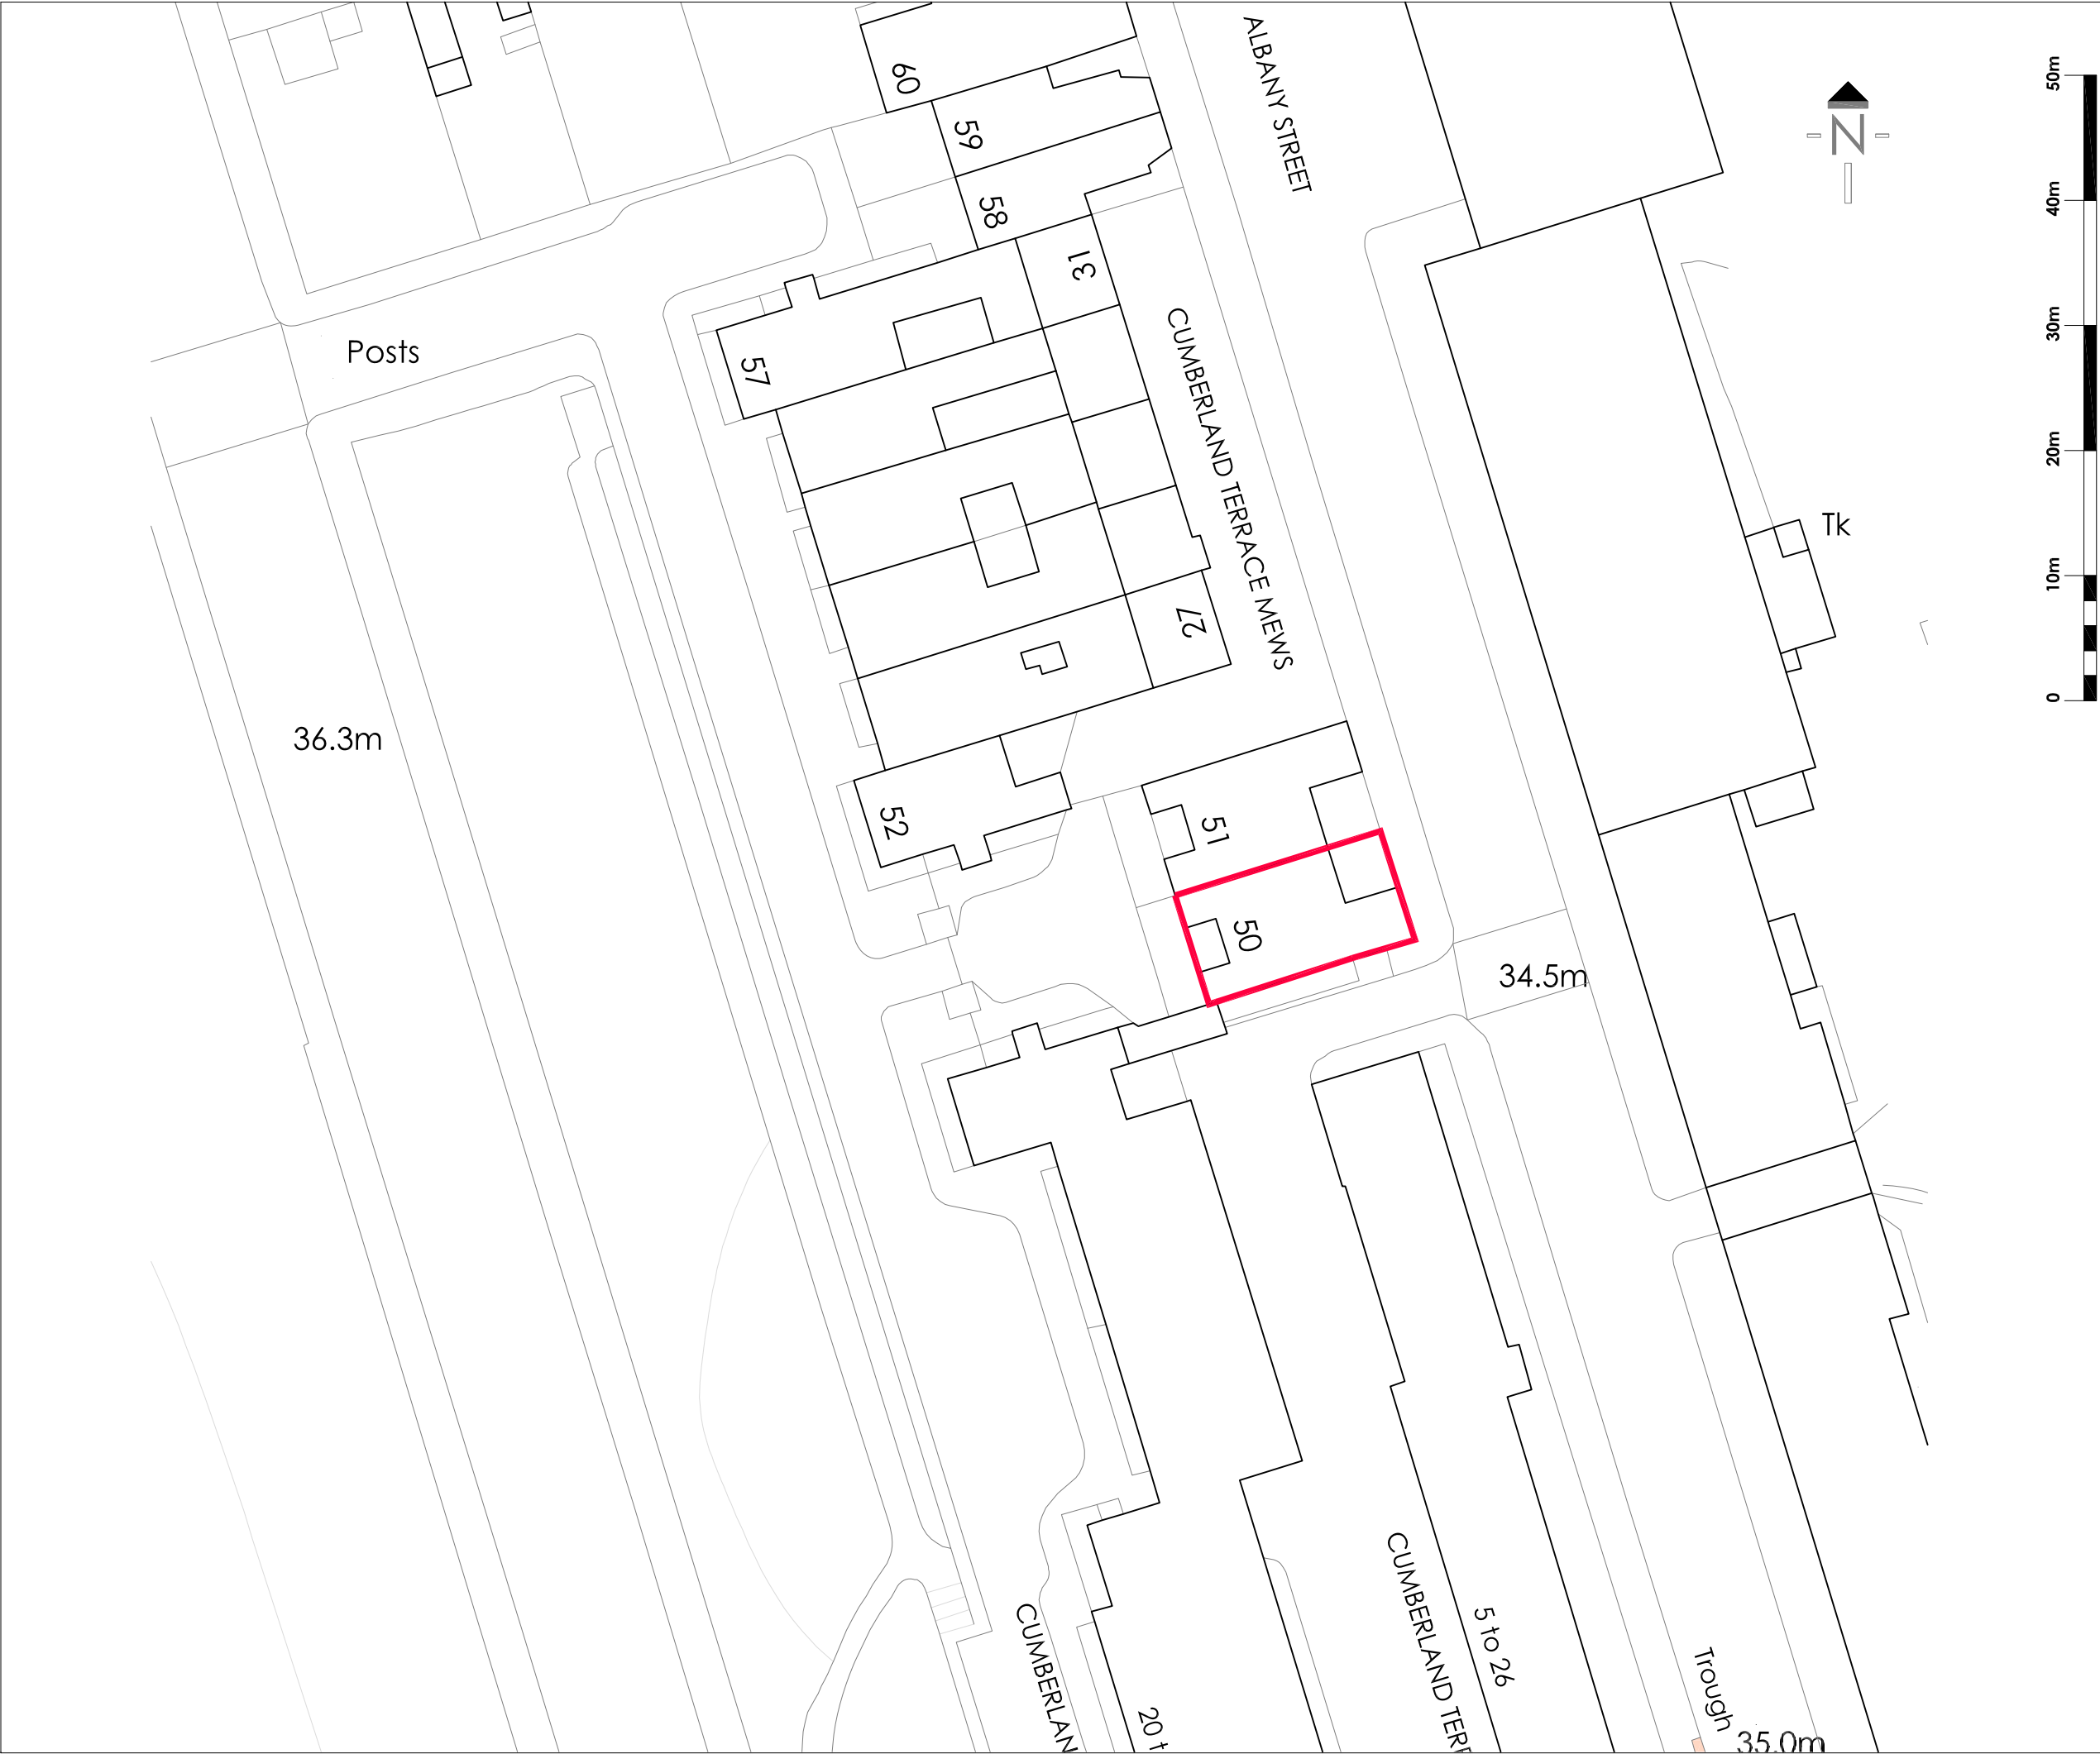

Rev	Description			Drawn	DATE
Client					
Project					
Title					
Original Scale					
Drawing Number					
REF					
Rev					

gebler tooth architects

62 Glenthams Road
London SW13 9JJ
t 0208 600 2800
f 0208 600 2849
e info@geblertooth.co.uk

Client

WINGATE LTD
C/O 50 CUMBERLAND TERRACE

Project

50 CUMBERLAND TERRACE
LONDON NW1 4HJ

Title

SITE PLAN

Original Scale

1:250@A1
1:500@A3

Drawn By

AM

Date

19.10.11

Checked By

AM

Auth

AM

Drawing Number

643-202

REF

Rev

—