
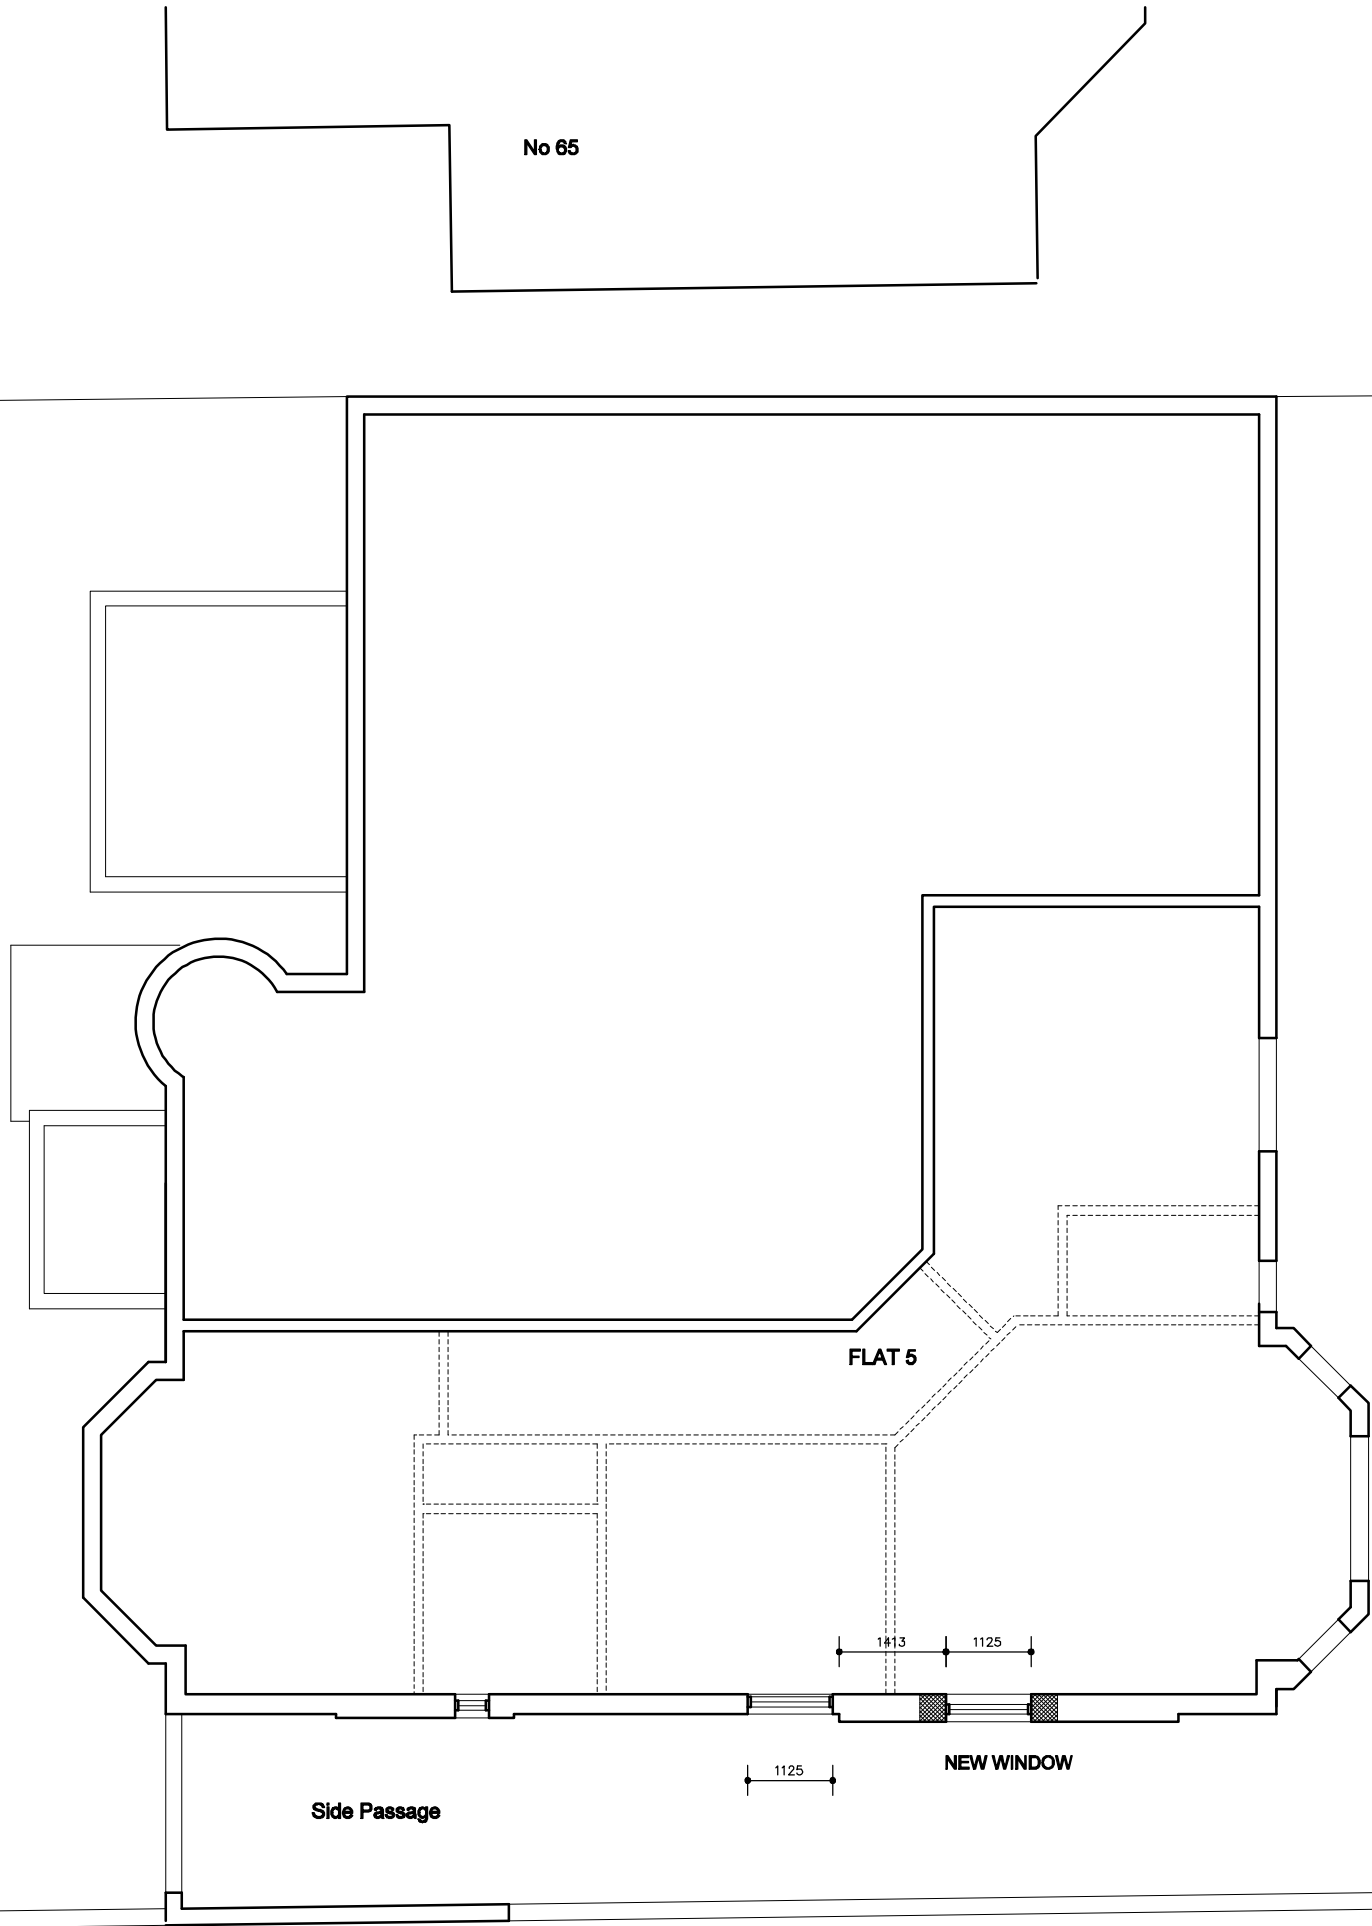


EATON AVENUE

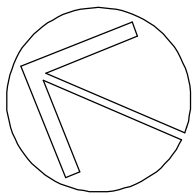

aha

aharchitecture

585 Upper Richmond Road West, Richmond, Surrey TW10 5DU
Tell - 07836-358678 Fax - 020-8241-7224
Email - anthony.hemy@avalon-uk.org

Revisions:

A 29 Sept 2011: LOCATION OF WINDOW AMENDED
B 05 Oct 2011: LOCATION OF WINDOW AMENDED

Project:

Flat 5, 67 Eaton Avenue
London NW3 3EY

Drg. Title:

First Floor Plan
PROPOSALS

Drawn:

AH

Date:

Sept 2011

Scale:

1:100 @ A3

Rev:

B

Drg No:

EA67 (P) 01

File Ref: EA67 - Drawings.Dc5

No 69