



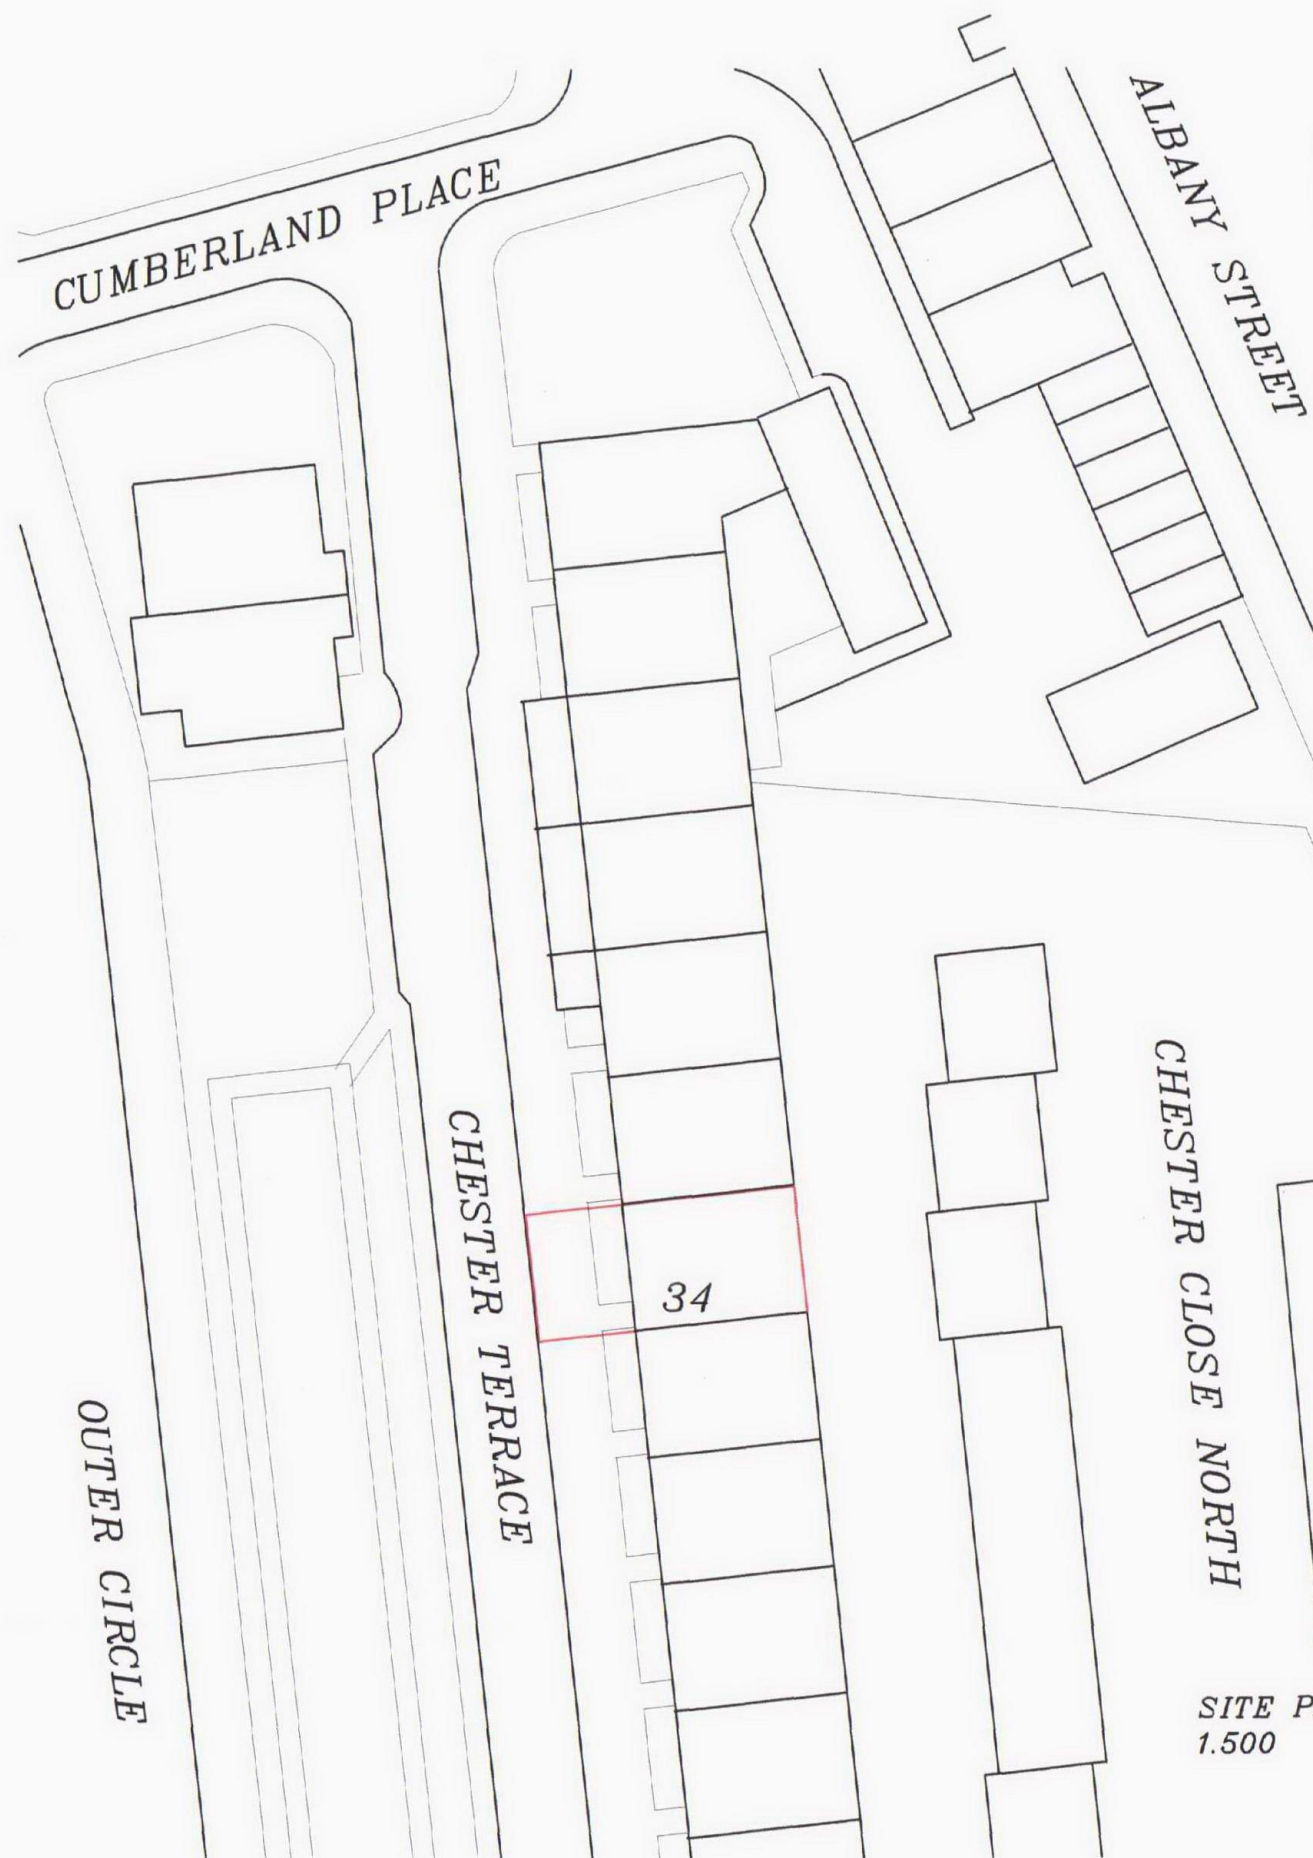

SITE PLAN
1:500

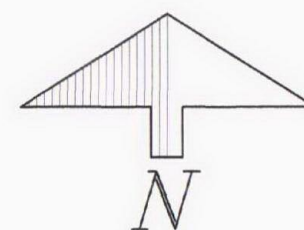

SITE LOCATION PLAN
1:1250



Shannon & Leach Surveyors

81 High Street
Farnborough, Kent, BR6 7BB
Tel: 01689 851333
Fax: 01689 851830

DRAWN AND DESIGNED BY...
Graham G. Knott, Dip arch. (hons)

34 CHESTER TERRACE
LONDON NW1

SITE PLANS

checked by	scale	date
	1:1250/1:500	Feb. 11

drawing no.
SL.CT.11.128

purpose