



IVERSON ROAD

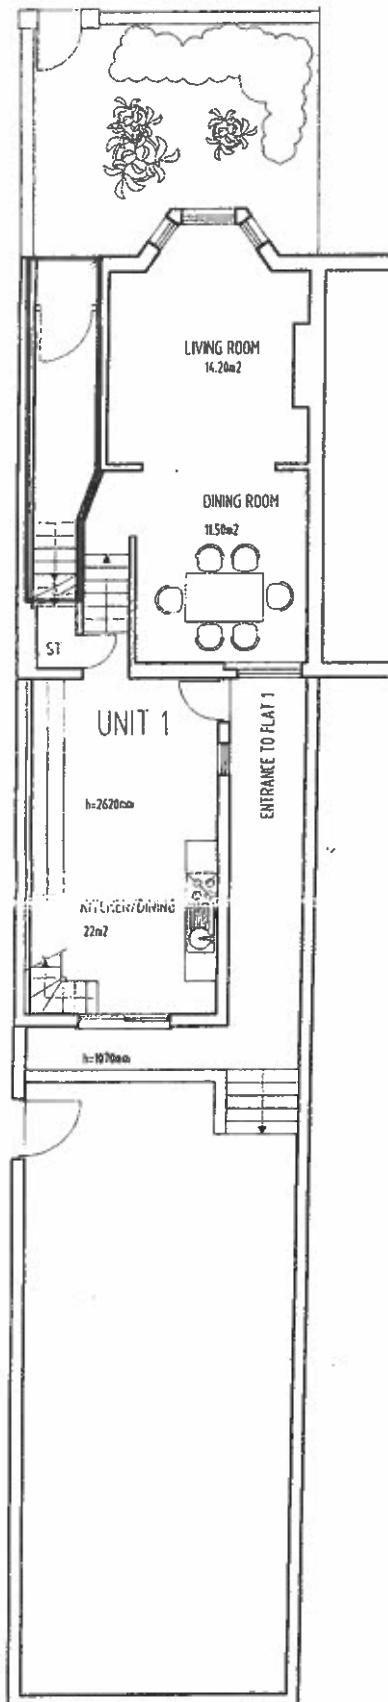

GROUND FLOOR



FIRST FLOOR

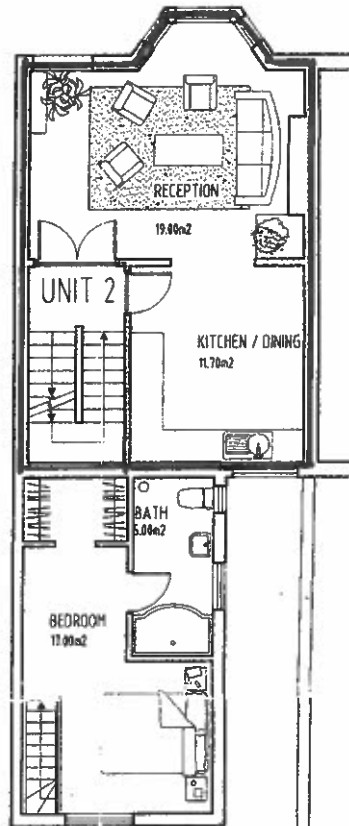

Project
166 IVERSON ROAD
LONDON NW6
PROPOSED REFURBISHMENT


Scale 1:100 Date FEB. 2002 Drawn IU
Drawing
GROUND AND FIRST FLOOR PLAN

IU BUILDING DESIGN


34 DUNHILL POINT DILTON GARDENS LONDON SW15 4BH
Telephone 020 7564 8729 E Mail ivan@archibcse.co.uk
web www.archibase.co.uk

Drawing No
128 | D [] 02A

SECOND FLOOR

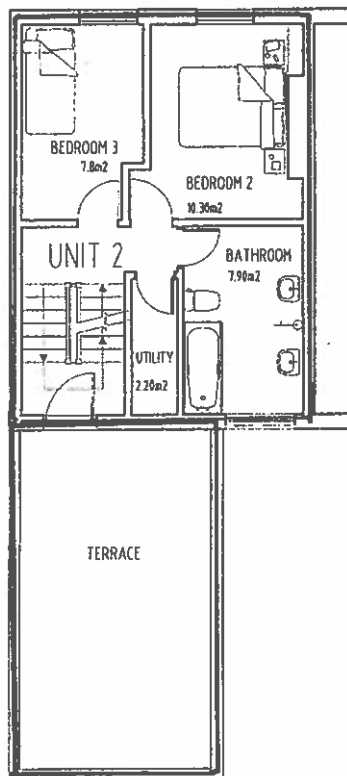

LOFT

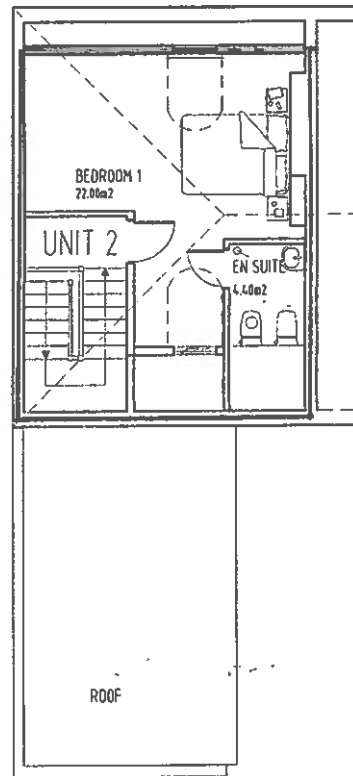

Project
**166 IVERSEN ROAD
 LONDON NW6**
 PROPOSED REFURBISHMENT
 Scale 1:100 Date FEB.2002 Drawn IU
 Drawing
SECOND AND LOFT FLOOR PLANS

IU BUILDING DESIGN
 34 DUNHILL POINT DILTON GARDENS LONDON SW15 4BH
 Telephone 020 7564 8729 E Mail ivan@archibase.co.uk
 web www.archibase.co.uk

Drawing No
128 | D [] 03A