


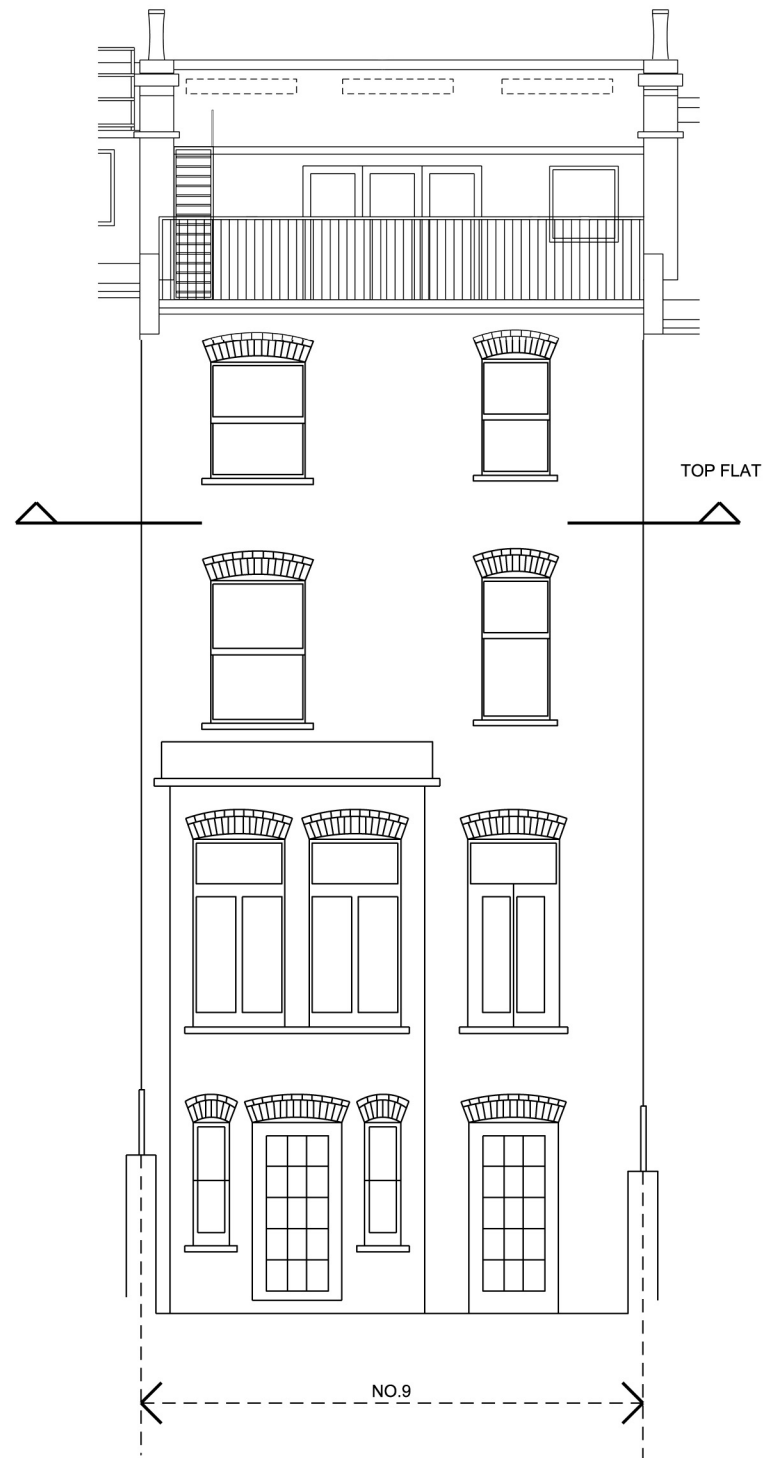

1 PROPOSED REAR ELEVATION
Scale 1:100

Maintenance
access ladder



2 PROPOSED PART REAR ELEVATION
Scale 1:50

REVISION

- 22.07.2011 ISSUED FOR PLANNING APPLICATION

NOTES:
- THIS IS A 'SCHEME LEVEL DRAWING' AND IS INTENDED TO ILLUSTRATE THE GENERAL ARRANGEMENT OF THE PROJECT PROPOSALS FOR THE PURPOSE OF PLANNING APPLICATION
- THIS DRAWING MUST NOT BE USED FOR CONSTRUCTION
- DO NOT SCALE FROM THIS DRAWING
- ALL DIMENSIONS MUST BE VERIFIED ON SITE

CLIENT

Mr Adam Grint

PROJECT

Top Flat, 9 Primrose Gardens
London NW3 4UJ

TITLE

PROPOSED REAR ELEVATION

DWG No

P0016_00_004

SCALE 1:100/1:50 @ A3

ERICA JONG ARCHITECTS
ARCHITECTURE DESIGN MANAGEMENT

48 Fairhazel Gardens London NW6 3SJ
T 0207 372 5768
E info@ericajongarchitects.com
www.ericajongarchitects.com