
FRONT

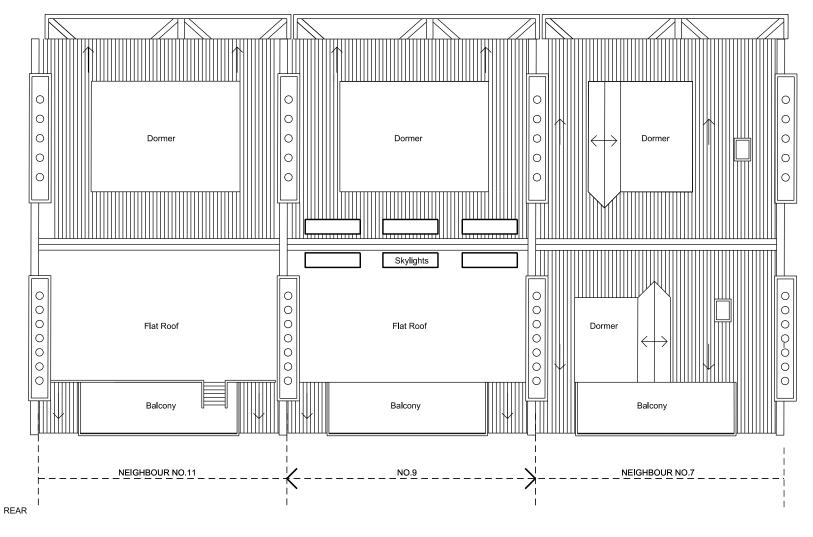



REVISION

22.07.2011 ISSUED FOR PLANNING APPLICATION

- NOTES:

 THIS IS A 'SCHEME LEVEL DRAWING' AND IS INTENDED TO ILLUSTRATE THE GENERAL ARRANGEMENT OF THE PROJECT PROPOSALS FOR THE PURPOSE OF PLANNING APPLICATION

 THIS DRAWING MUST NOT BE USED FOR CONSTRUCTION

 DO NOT SCALE FROM THIS DRAWING

 ALL DIMENSIONS MUST BE VERIFIED ON SITE

CLIENT Mr Adam Grint PROJECT Top Flat, 9 Primrose Gardens London NW3 4UJ TITLE EXISTING NO.9 ROOF PLAN WITH NEIGHBOURING CONTEXT

SCALE 1:100 @ A3

P0016_00_005

DWG No

ERICA JONG ARCHITECTS

ARCHITECTURE DESIGN MANAGEMENT

48 Fairhazel Gardens London NW6 3SJ T [0]207 372 5768 E info@ericajongarchitects.com www.ericajongarchitects.com