


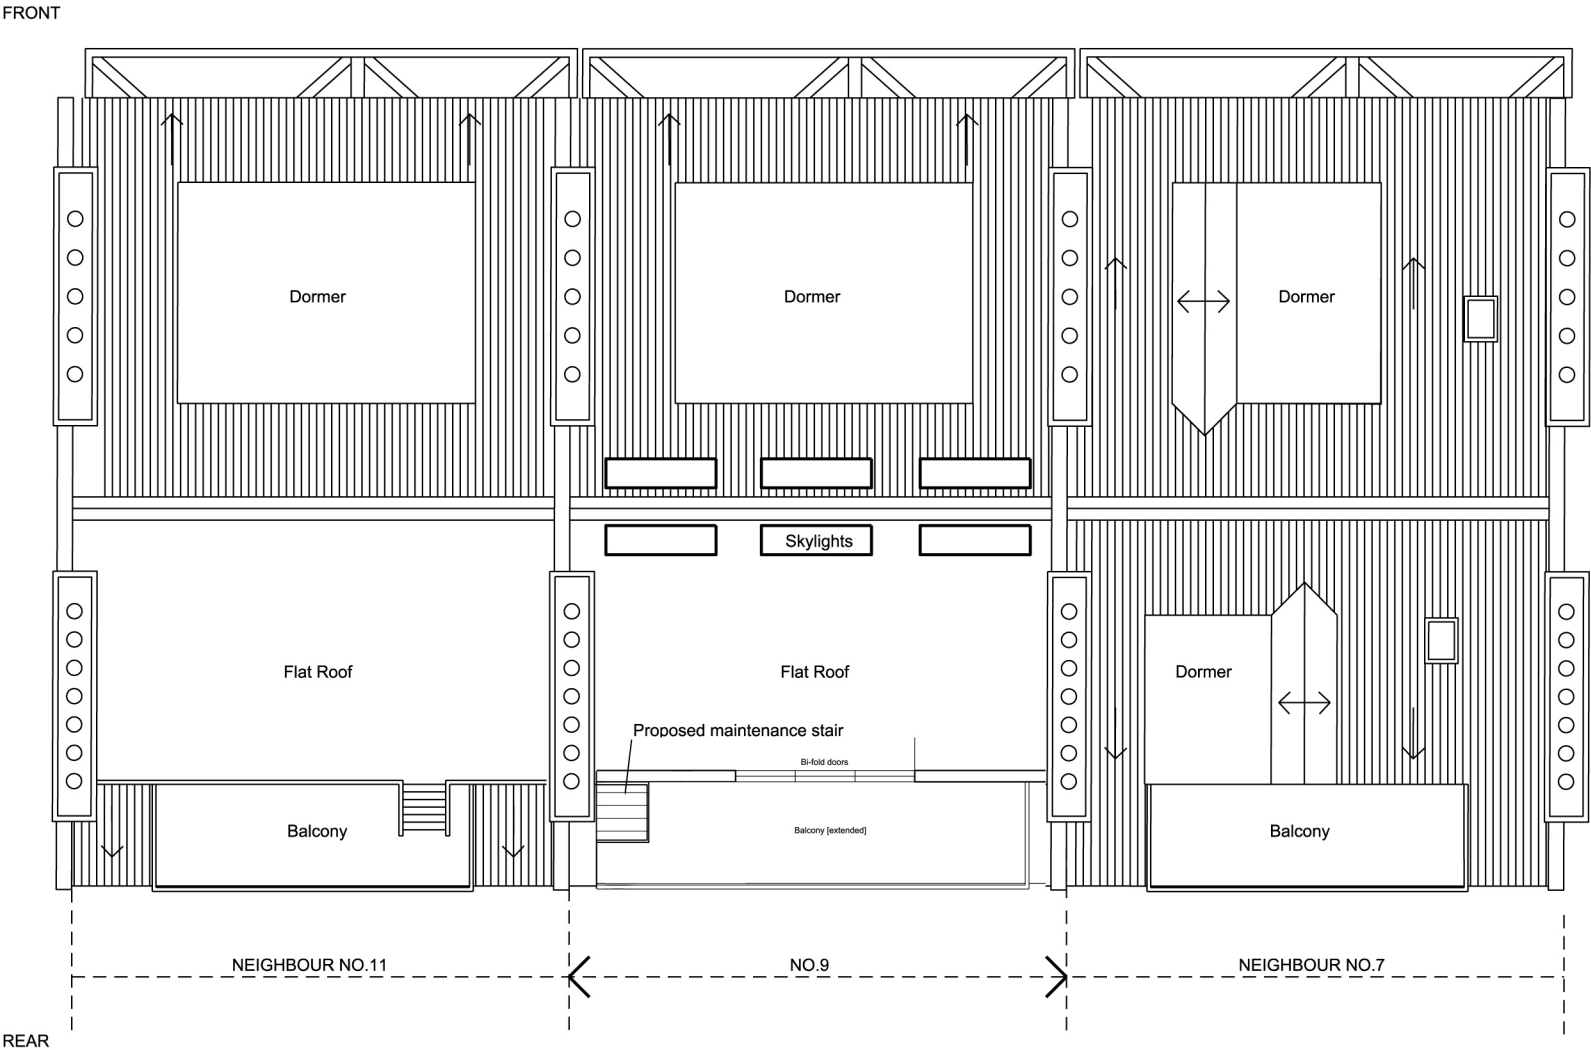

1
-
PROPOSED NO.9 ROOF PLAN
WITH NEIGHBOURING CONTEXT

REVISION		
-	22.07.2011	ISSUED FOR PLANNING APPLICATION

NOTES:
- THIS IS A 'SCHEME LEVEL DRAWING' AND IS INTENDED TO ILLUSTRATE THE GENERAL ARRANGEMENT OF THE PROJECT PROPOSALS FOR THE PURPOSE OF PLANNING APPLICATION
- THIS DRAWING MUST NOT BE USED FOR CONSTRUCTION
- DO NOT SCALE FROM THIS DRAWING
- ALL DIMENSIONS MUST BE VERIFIED ON SITE

CLIENT	Mr Adam Grint
PROJECT	Top Flat, 9 Primrose Gardens London NW3 4UJ
TITLE	PROPOSED NO.9 ROOF PLAN WITH NEIGHBOURING CONTEXT
DWG No	P0016_00_006
SCALE	1:100 @ A3

ERICA JONG ARCHITECTS
ARCHITECTURE DESIGN MANAGEMENT

48 Fairhazel Gardens London NW6 3SJ
T 0207 372 5768
E info@ericajongarchitects.com
www.ericajongarchitects.com