

This drawing is the property of Claridge Architects Ltd. Copyright is reserved & this drawing is issued on the condition that it is not copied, reproduced, retained or disclosed to any unauthorised person, either wholly or in part, without our consent. Do not scale from this drawing, check all dimensions on site. survey drawings provided by others.

REV	DATE	NOTES
-	-	-
-	-	-
-	-	-
-	-	-
-	-	-
-	-	-
-	-	-

CLARIDGE ARCHITECTS, 6 LONSDALE RD, LONDON NW6 6RD
T +44 (0)20 8969 9223 F +44 (0)20 8969 9224

FOR English Rose Estates Ltd

CLARIDGEARCHITECTS

PROJECT 11-12 Tottenham Mews				
TITLE Block Plan as Existing				
STATUS Information				
DATE 11/10/11	SCALE 1:200 @ A3	PROJECT NO. 11053	DRAWING NO. EX.00	REVISION -



This drawing is the property of Claridge Architects Ltd. Copyright is reserved & this drawing is issued on the condition that it is not copied, reproduced, retained or disclosed to any unauthorised person, either wholly or in part, without our consent. Do not scale from this drawing, check all dimensions on site. Survey drawings provided by others.



REV	DATE	NOTES
-	-	-
-	-	-
-	-	-
-	-	-
-	-	-
-	-	-
-	-	-

CLARIDGEARCHITECTS, 6 LONSDALE RD, LONDON NW6 6RD
T +44 (0)20 8969 9223 F +44 (0)20 8969 9224

FOR English Rose Estates Ltd

CLARIDGEARCHITECTS

PROJECT	11-12 Tottenham Mews			
TITLE	Existing Lower Ground Floor Plan			
STATUS	Information			
DATE	SCA. P	PROJ. NO.	DRAW. NO.	REV'S CY
031011	1:100 @ A3	11053	EX.01	-

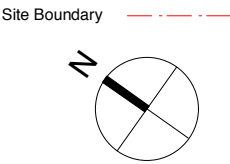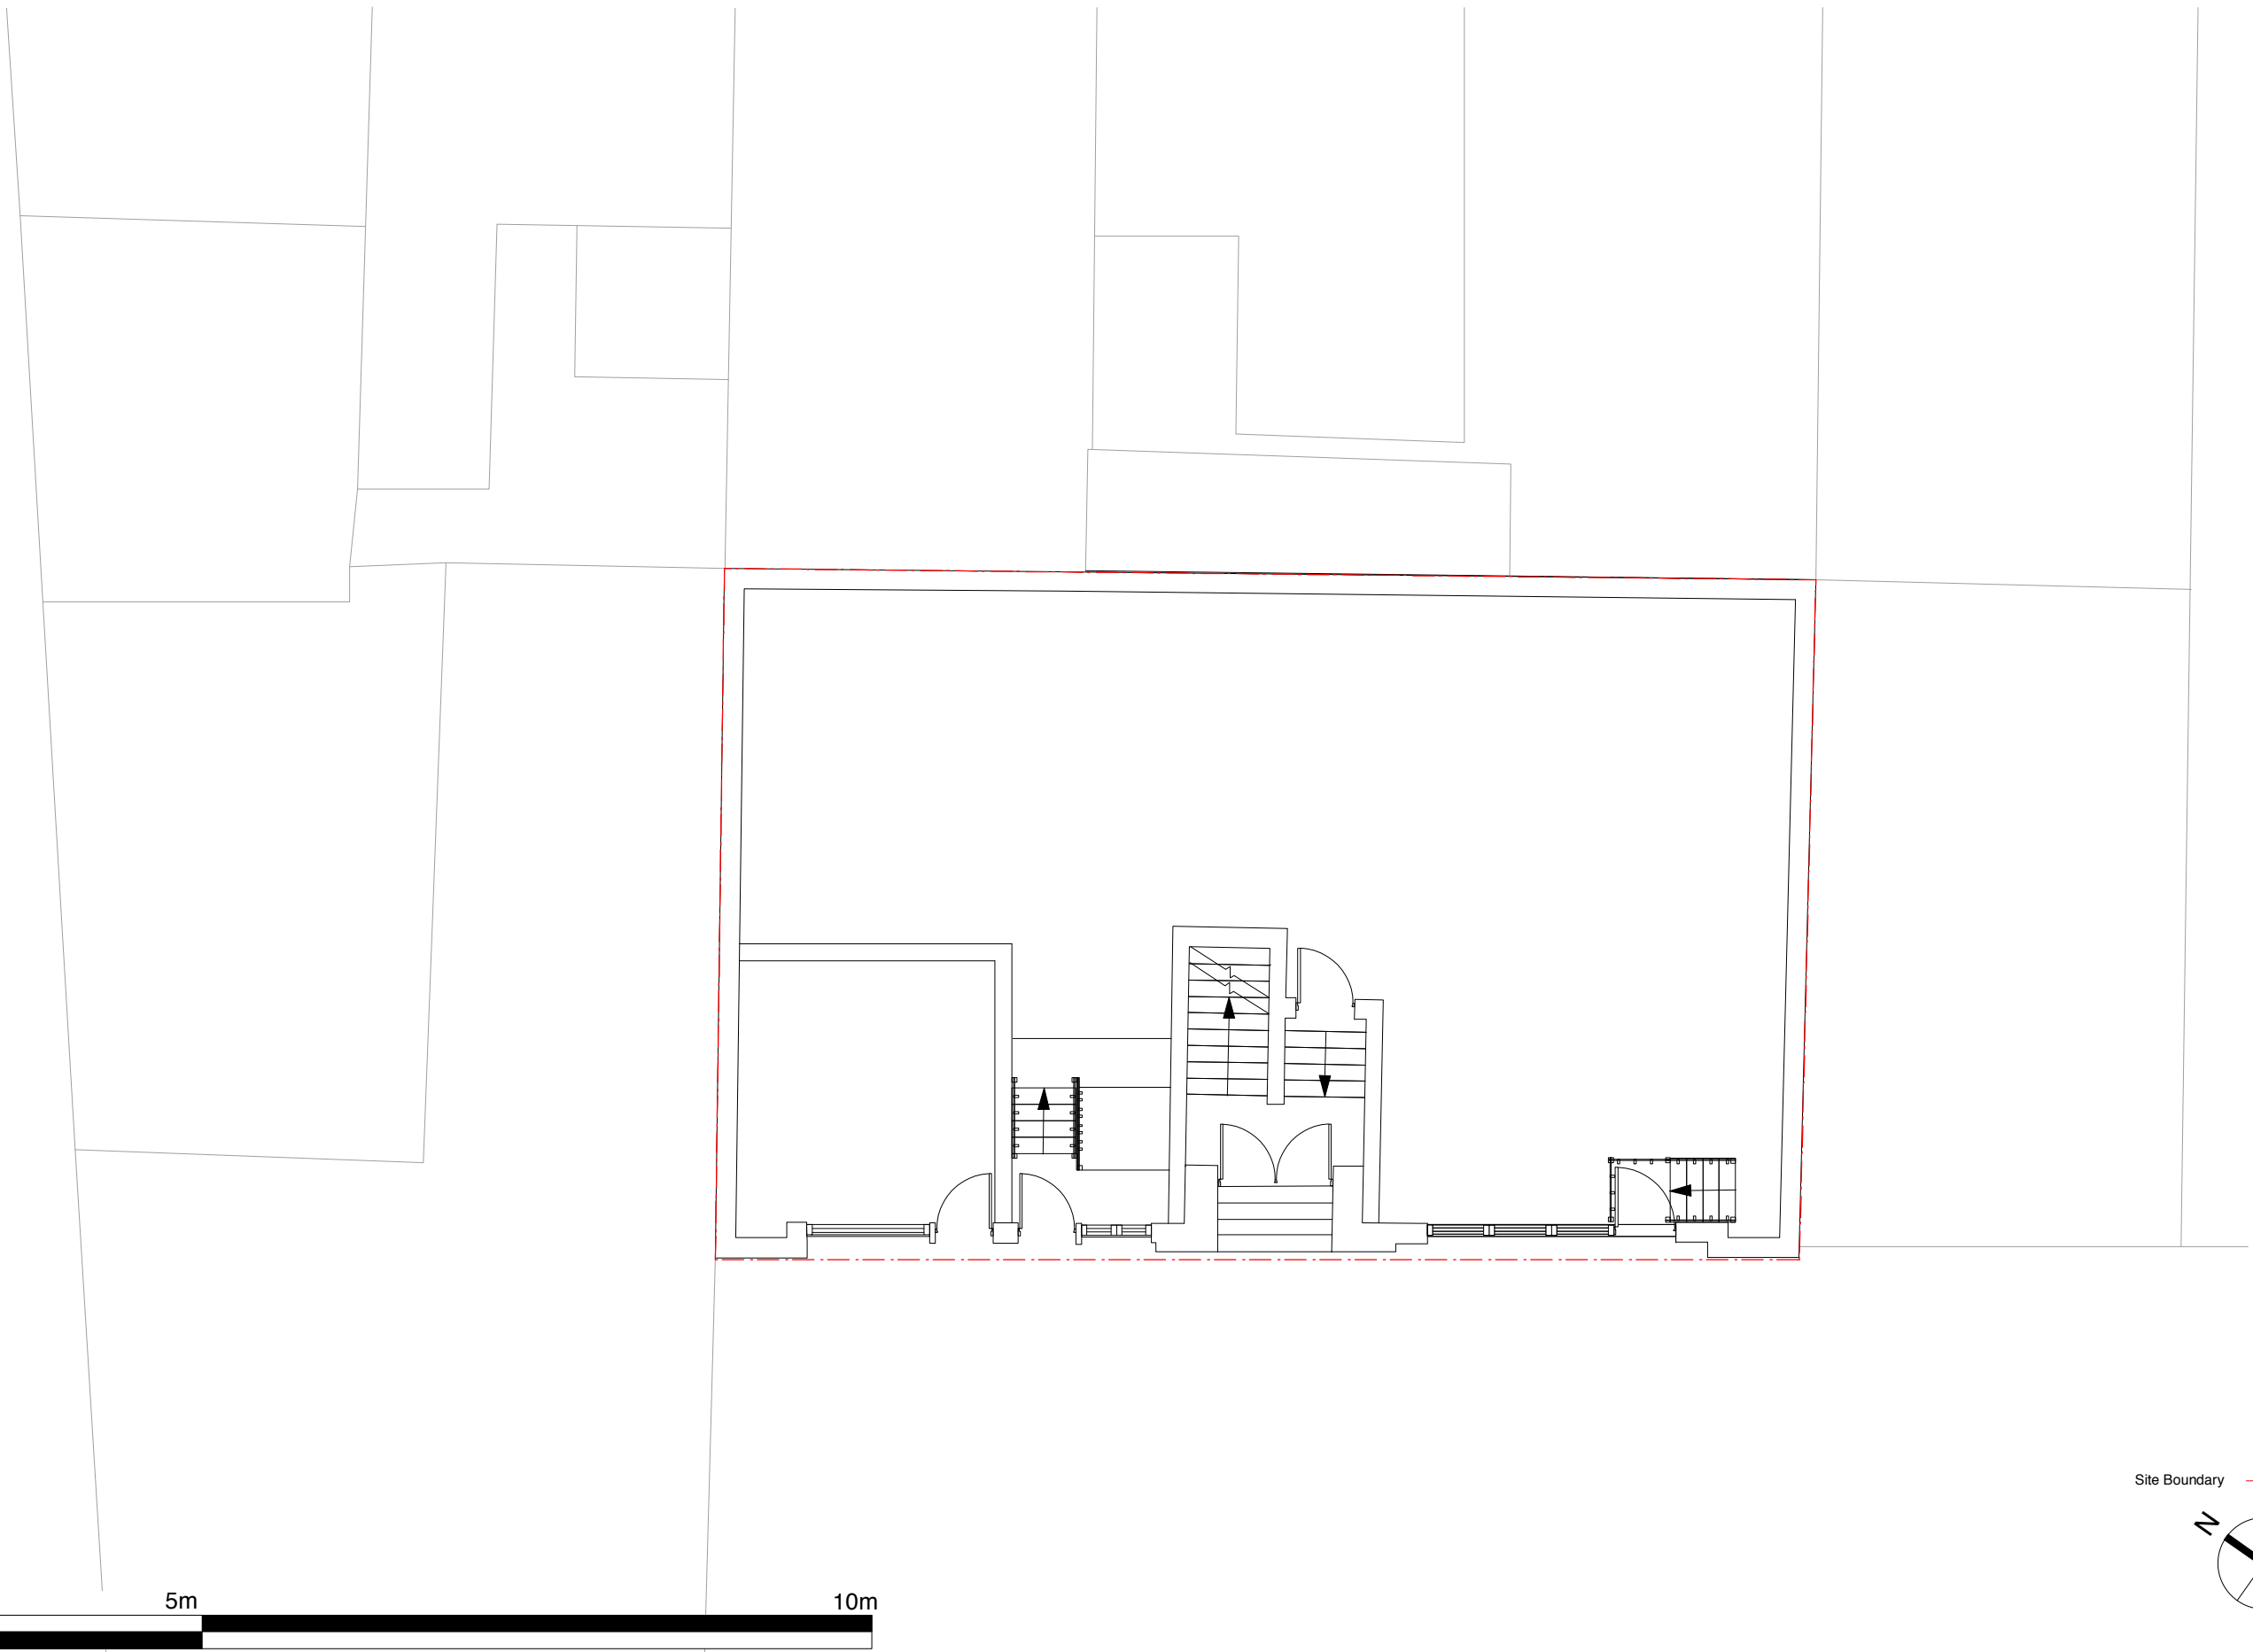

This drawing is the property of Claridge Architects Ltd. Copyright is reserved & this drawing is issued on the condition that it is not copied, reproduced, retained or disclosed to any unauthorised person, either wholly or in part, without our consent. Do not scale from this drawing, check all dimensions on site. Survey drawings provided by others.

REV	DATE	NOTES
-	-	-
-	-	-
-	-	-
-	-	-
-	-	-
-	-	-
-	-	-

CLARIDGE ARCHITECTS, 6 LONSDALE RD, LONDON NW6 6RD
T +44 (0)20 8969 9223 F +44 (0)20 8969 9224

FOR English Rose Estates Ltd

CLARIDGEARCHITECTS

PROJECT 11-12 Tottenham Mews				
TITLE Existing Ground Floor Plan				
STATUS Information				
DATE 03/10/11	SCALE 1:100 @ A3	PROJECT NO. 11053	DRAW NO. NO. EX.02	REVISION -



This drawing is the property of Claridge Architects Ltd. Copyright is reserved & this drawing is issued on the condition that it is not copied, reproduced, stored or disclosed to any unauthorised person, either wholly or in part, without our consent. Do not scale from this drawing, check all dimensions on site. Survey drawings provided by others.


REV	DATE	NOTES
-	-	-
-	-	-
-	-	-
-	-	-
-	-	-
-	-	-
-	-	-
-	-	-

CLARIDGE ARCHITECTS, 6 LONSDALE RD, LONDON NW6 6RD
T +44 (0)20 8969 9223 F +44 (0)20 8969 9224

FOR English Rose Estates Ltd

CLARIDGEARCHITECTS

PROJECT	11-12 Tottenham Mews			
TITLE	Existing First Floor Plan			
STATUS	Information			
DATE	SCALE	PROJECT NO.	DRAW NO.	REVISION
03/10/11	1:100 @ A3	11053	EX.03	-

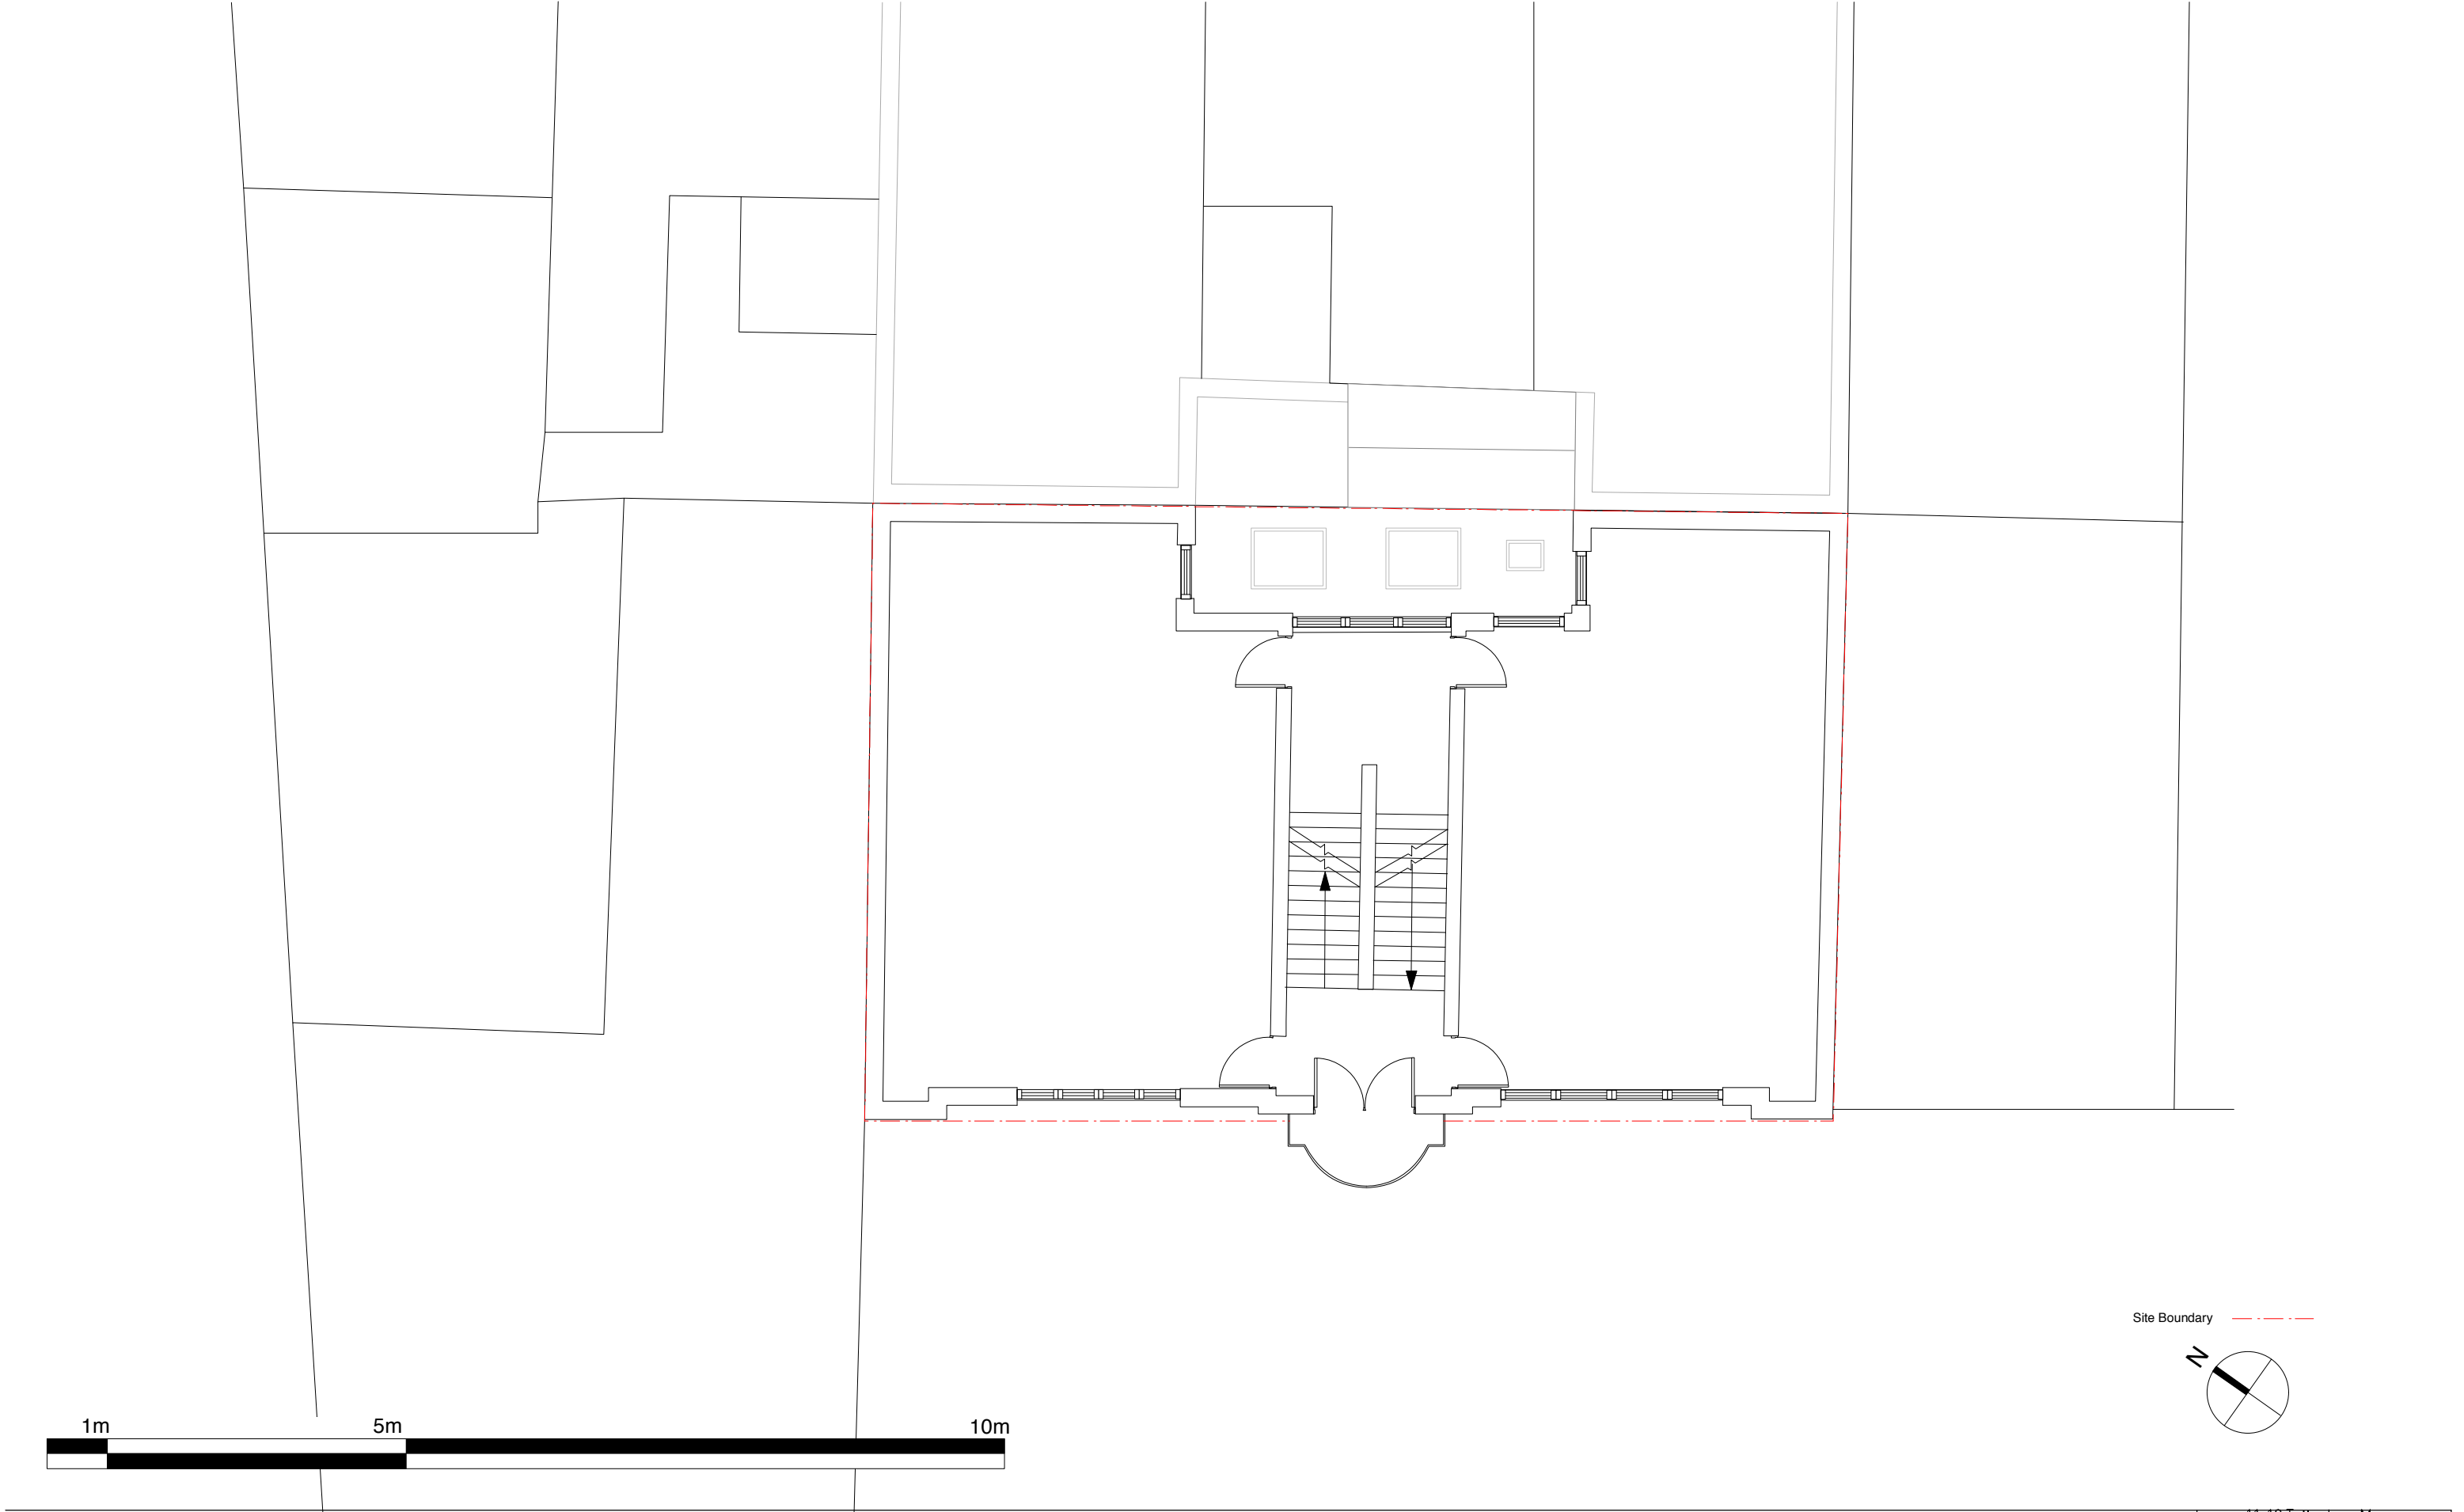

This drawing is the property of Claridge Architects Ltd. Copyright is reserved & this drawing is issued on the condition that it is not copied, reproduced, stored or disclosed to any unauthorised person, either wholly or in part, without our consent. Do not scale from this drawing, check all dimensions on site. Survey drawings provided by others.


REV	DATE	NOTES
-	-	-
-	-	-
-	-	-
-	-	-
-	-	-
-	-	-
-	-	-

CLARIDGE ARCHITECTS, 6 LONSDALE RD, LONDON NW6 6RD
T +44 (0)20 8969 9223 F +44 (0)20 8969 9224

FOR English Rose Estates Ltd

CLARIDGEARCHITECTS

PROJECT	11-12 Tottenham Mews			
TITLE	Existing Second Floor Plan			
STATUS	Information			
DATE	SCALE	PROJECT NO.	DRAWING NO.	REVISION
03/10/11	1:100 @ A3	11053	EX.04	-

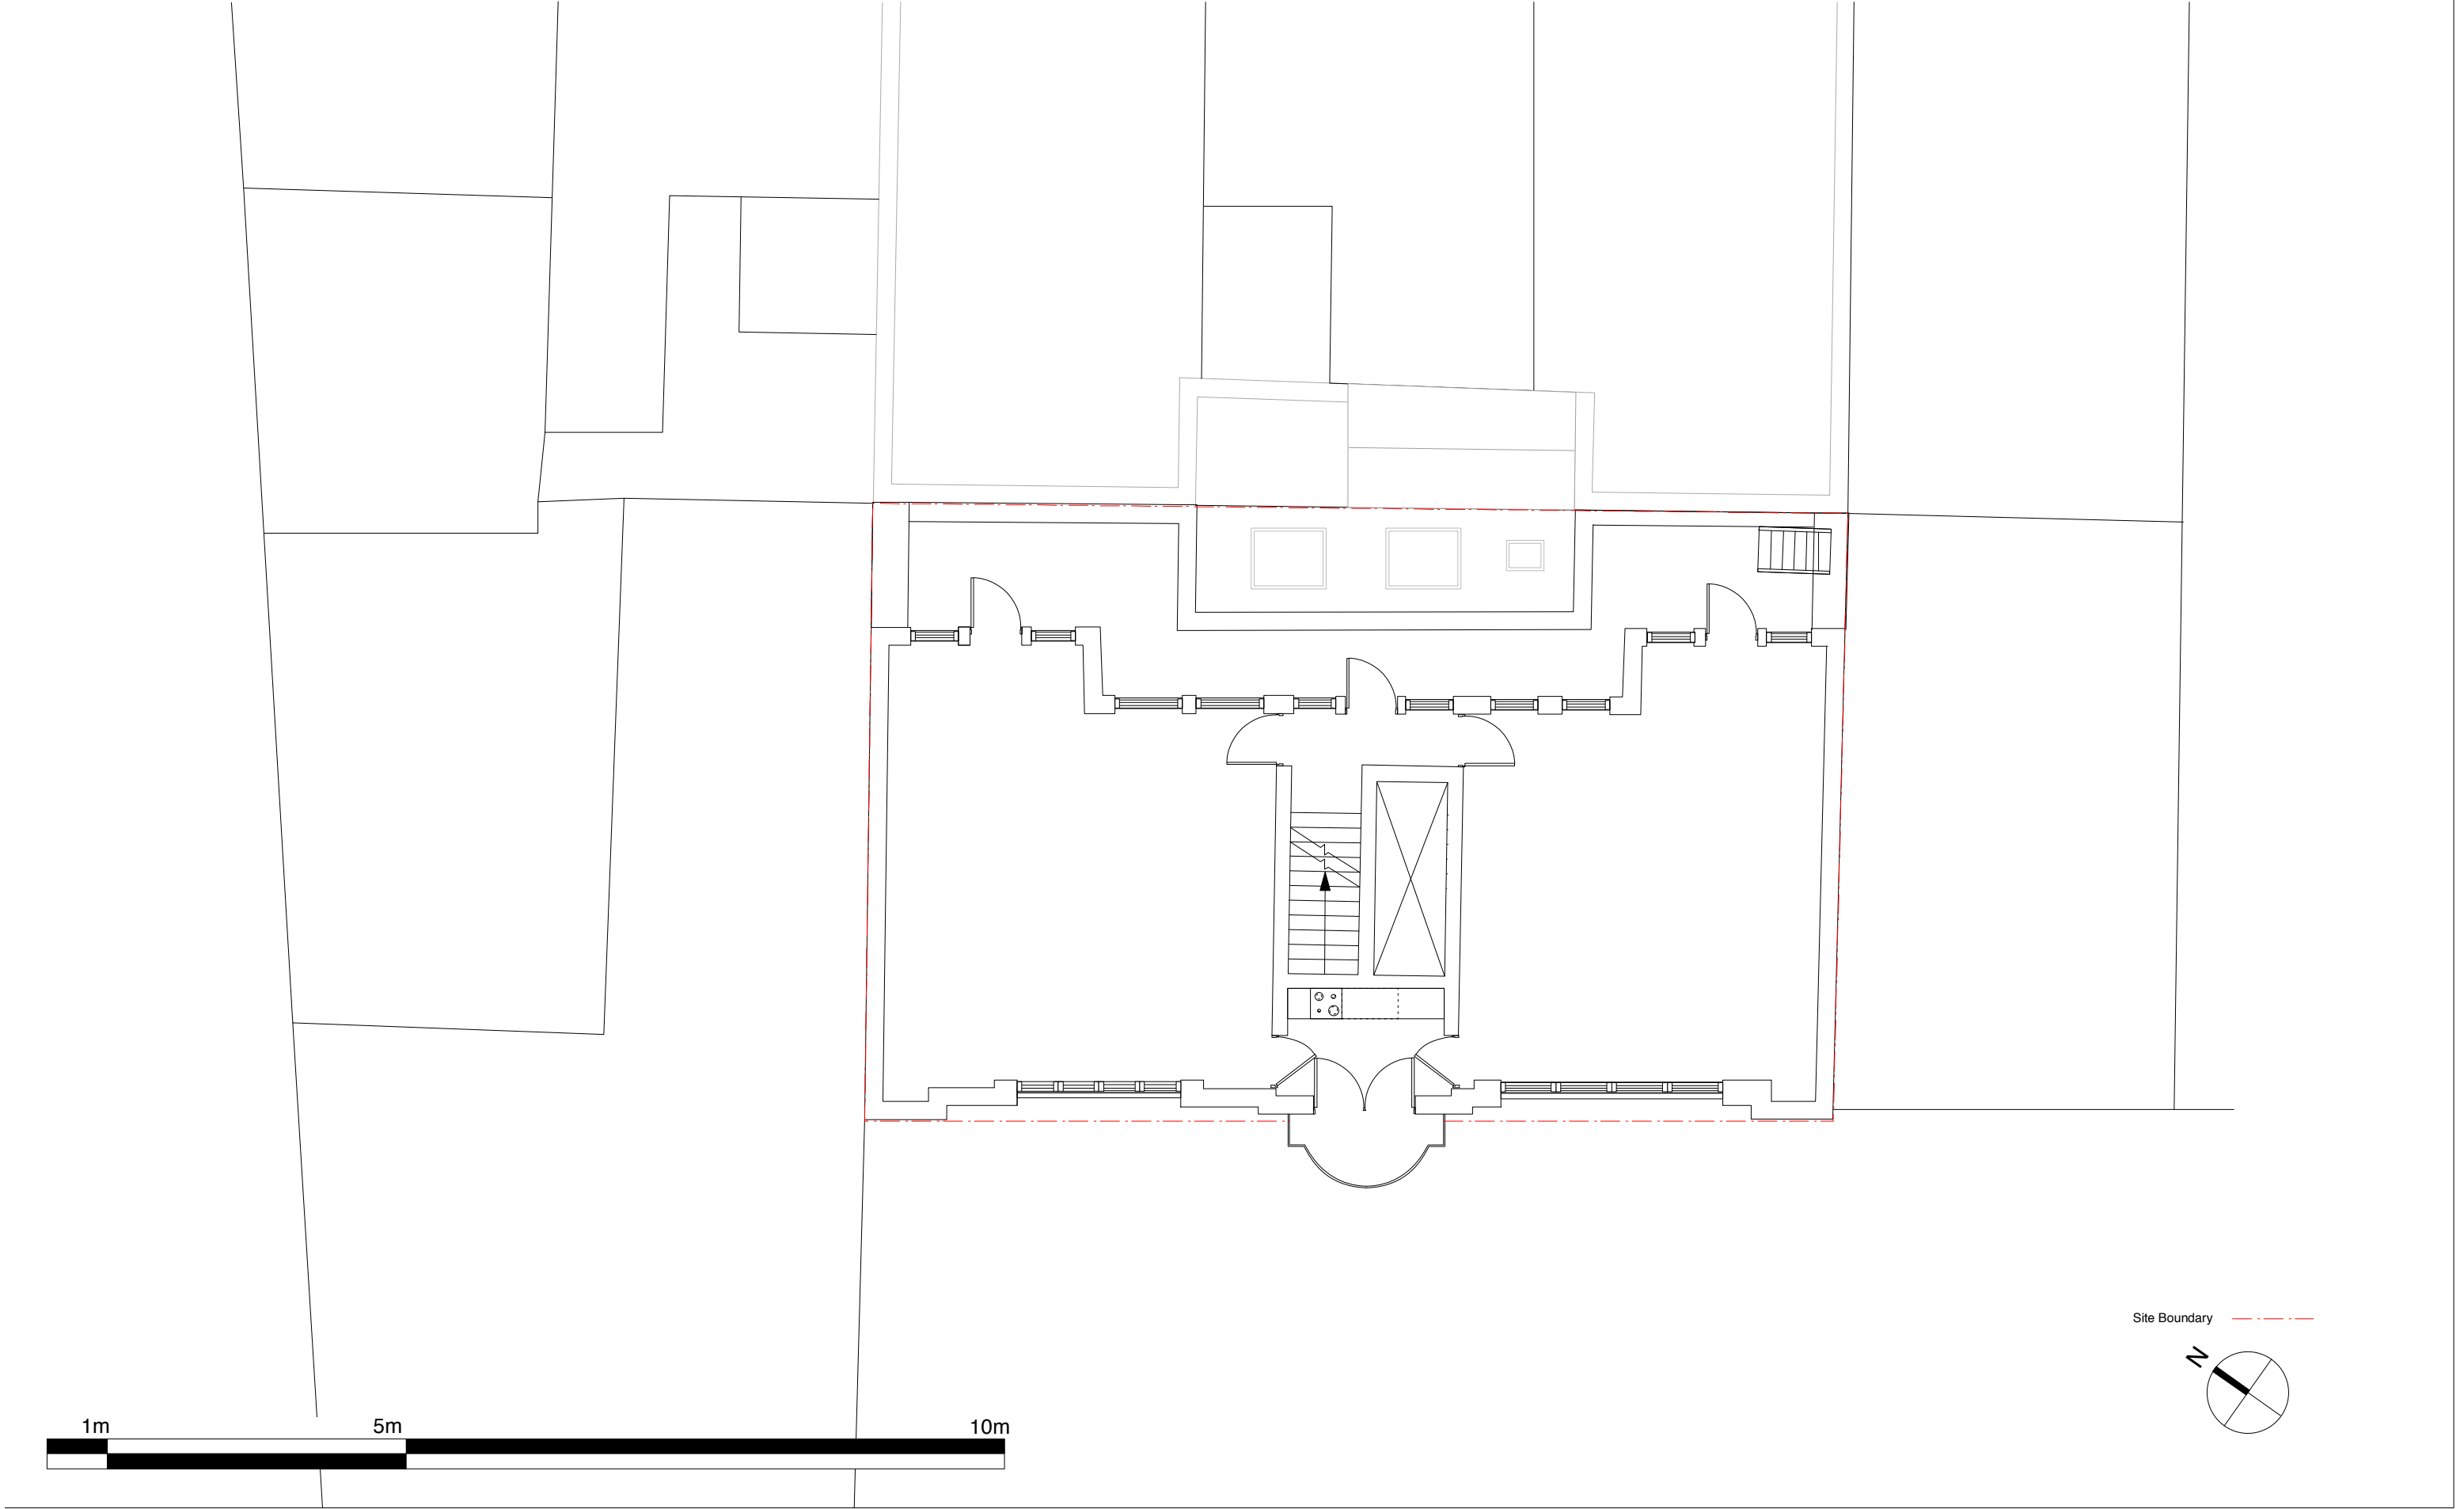

This drawing is the property of Claridge Architects Ltd. Copyright is reserved & this drawing is issued on the condition that it is not copied, reproduced, stored or disclosed to any unauthorised person, either wholly or in part, without our consent. Do not scale from this drawing, check all dimensions on site. Survey drawings provided by others.



REV	DATE	NOTES
-	-	-
-	-	-
-	-	-
-	-	-
-	-	-
-	-	-
-	-	-

CLARIDGE ARCHITECTS, 6 LONSDALE RD, LONDON NW6 6RD
T +44 (0)20 8969 9223 F +44 (0)20 8969 9224

FOR English Rose Estates Ltd

CLARIDGEARCHITECTS

PROJECT	11-12 Tottenham Mews			
TITLE	Existing Third Floor Plan			
STATUS	Information			
DATE	SCALE	PROJECT NO.	DRAW NO. NO.	REVISION
03/10/11	1:100 @ A3	11053	EX.05	-

 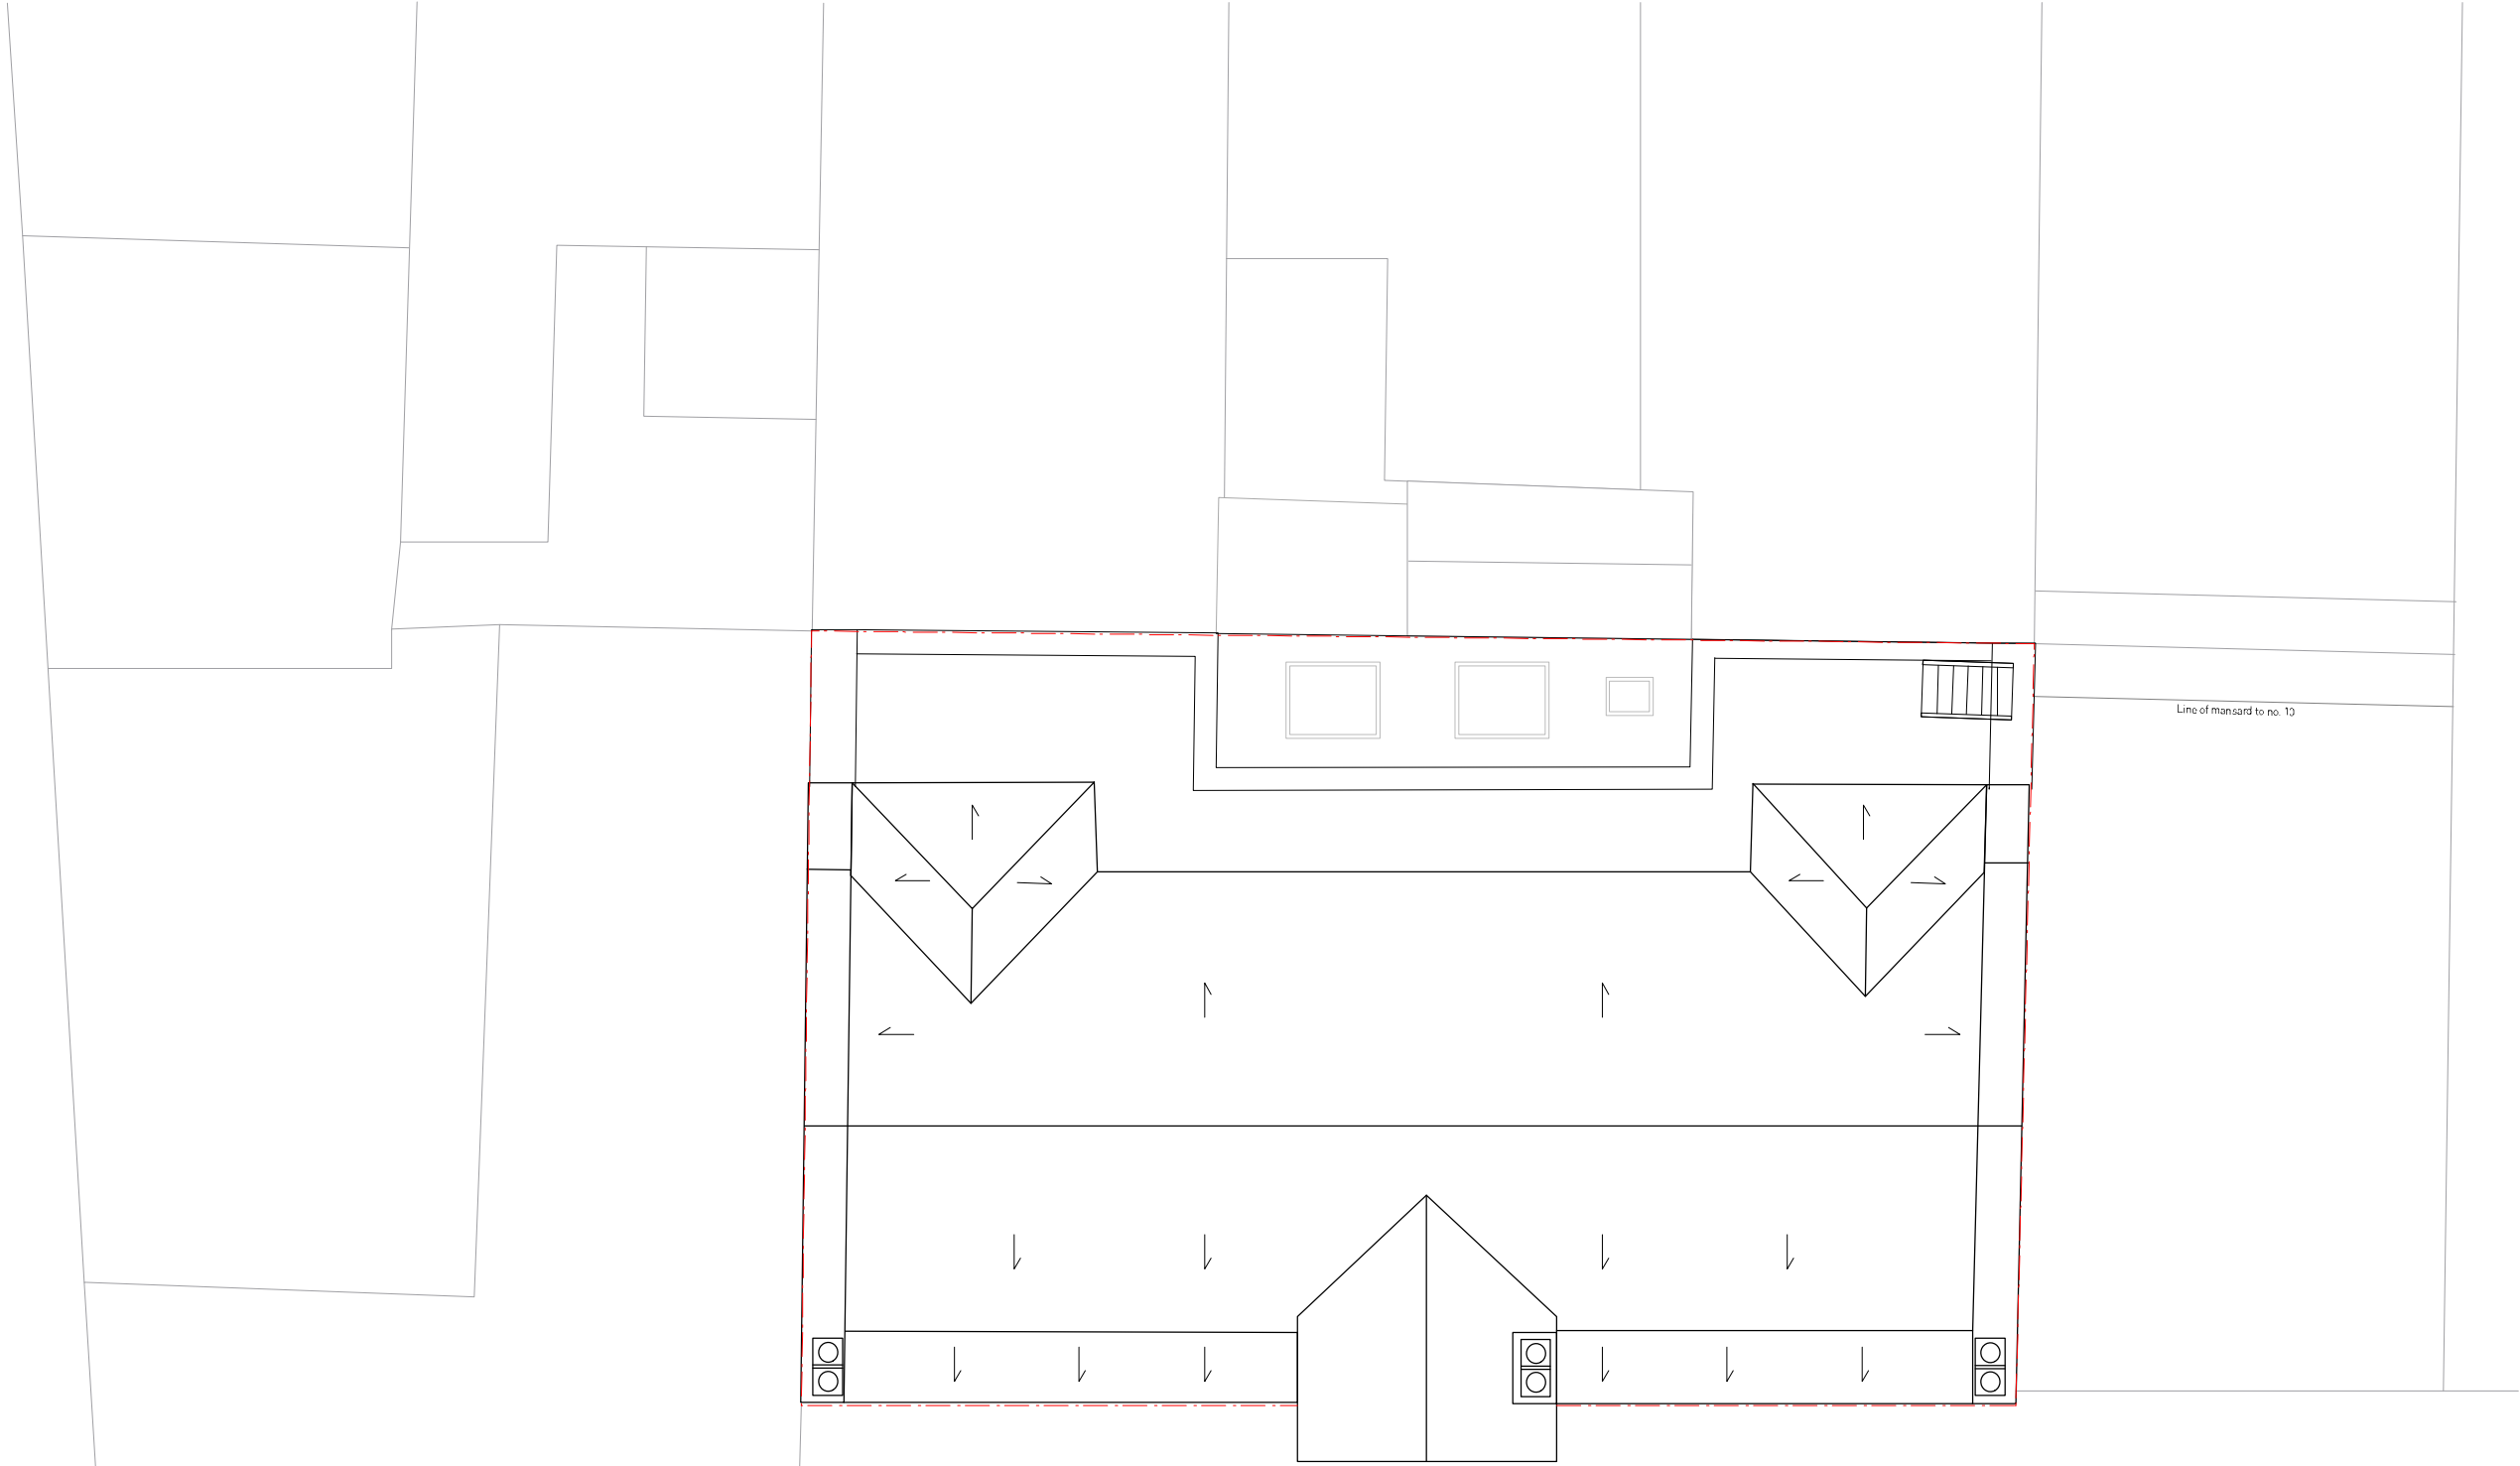

This drawing is the property of Claridge Architects Ltd. Copyright is reserved & this drawing is issued on the condition that it is not copied, reproduced, stored or disclosed to any unauthorised person, either wholly or in part, without our consent. Do not scale from this drawing, check all dimensions on site. Survey drawings provided by others.

REV	DATE	NOTES
-	-	-
-	-	-
-	-	-
-	-	-
-	-	-
-	-	-
-	-	-

CLARIDGE ARCHITECTS, 6 LONSDALE RD, LONDON NW6 6RD
T +44 (0)20 8969 9223 F +44 (0)20 8969 9224

FOR English Rose Estates Ltd

CLARIDGEARCHITECTS

PROJECT	11-12 Tottenham Mews			
TITLE	Existing Roof Plan			
STATUS	Information			
DATE	SCALE	PROJECT NO.	DRAW NO.	REVISION
03/10/11	1:100 @ A3	11053	EX.06	-