

**AREA SCHEDULE
LOWER GROUND FLOOR**

GIA LGF : **135.2 sqm / 1454.8 sqft**

FLAT 1 2B/4P **81.9 sqm / 881.2 sqft**

Kitchen / Livingroom 25.0 sqm / 269.0 sqft
Bedroom 2 12.6 sqm / 132.6 sqft
Shower room 3.8 sqm / 40.9sqft
Storage 0.8 sqm / 8.6 sqft
Terrace 5.2 sqm / 56.0 sqft


FLAT 2 2B/4P **81.1 sqm / 876.2 sqft**

Kitchen / Livingroom 26.0 sqm / 279.8 sqft
Bedroom 2 11.2 sqm / 120.6 sqft
Shower room 4.5 sqm / 47.3 sqft
WC 2.5 sqm / 26.9 sqft
Terrace 5.1 sqm / 54.9 sqft

Bike storage 9.8 sqm / 105.4 sqft
Lift Service Room 1.3 sqm / 14.0 sqft



Site Boundary - - - - -

 

This drawing is the property of Claridge Architects Ltd. Copyright is reserved & is drawing is issued on the condition that it is not copied, reproduced, retained or disclosed to any unauthorised person, either wholly or in part, without our consent. Do not scale from this drawing, check all dimensions on site. Survey drawings provided by others.

REV	DATE	NOTES
-	-	-
-	-	-
-	-	-
-	-	-
-	-	-
-	-	-
-	-	-


CLARIDGE ARCHITECTS, 6 LONSDALE RD, LONDON NW6 6RD

T +44 (0)20 8969 9223 F +44 (0)20 8969 9224


FOR English Rose Estates Ltd

CLARIDGEARCHITECTS

PROJECT	11-12 Tottenham Mews			
TITLE	Proposed Lower Ground Fl Plan			
STATUS	Information			
DATE	SCALE	PROJECT NO.	DRAWING NO.	REVISED
03/10/11	1:100 @ A3	11053	GA.01	-

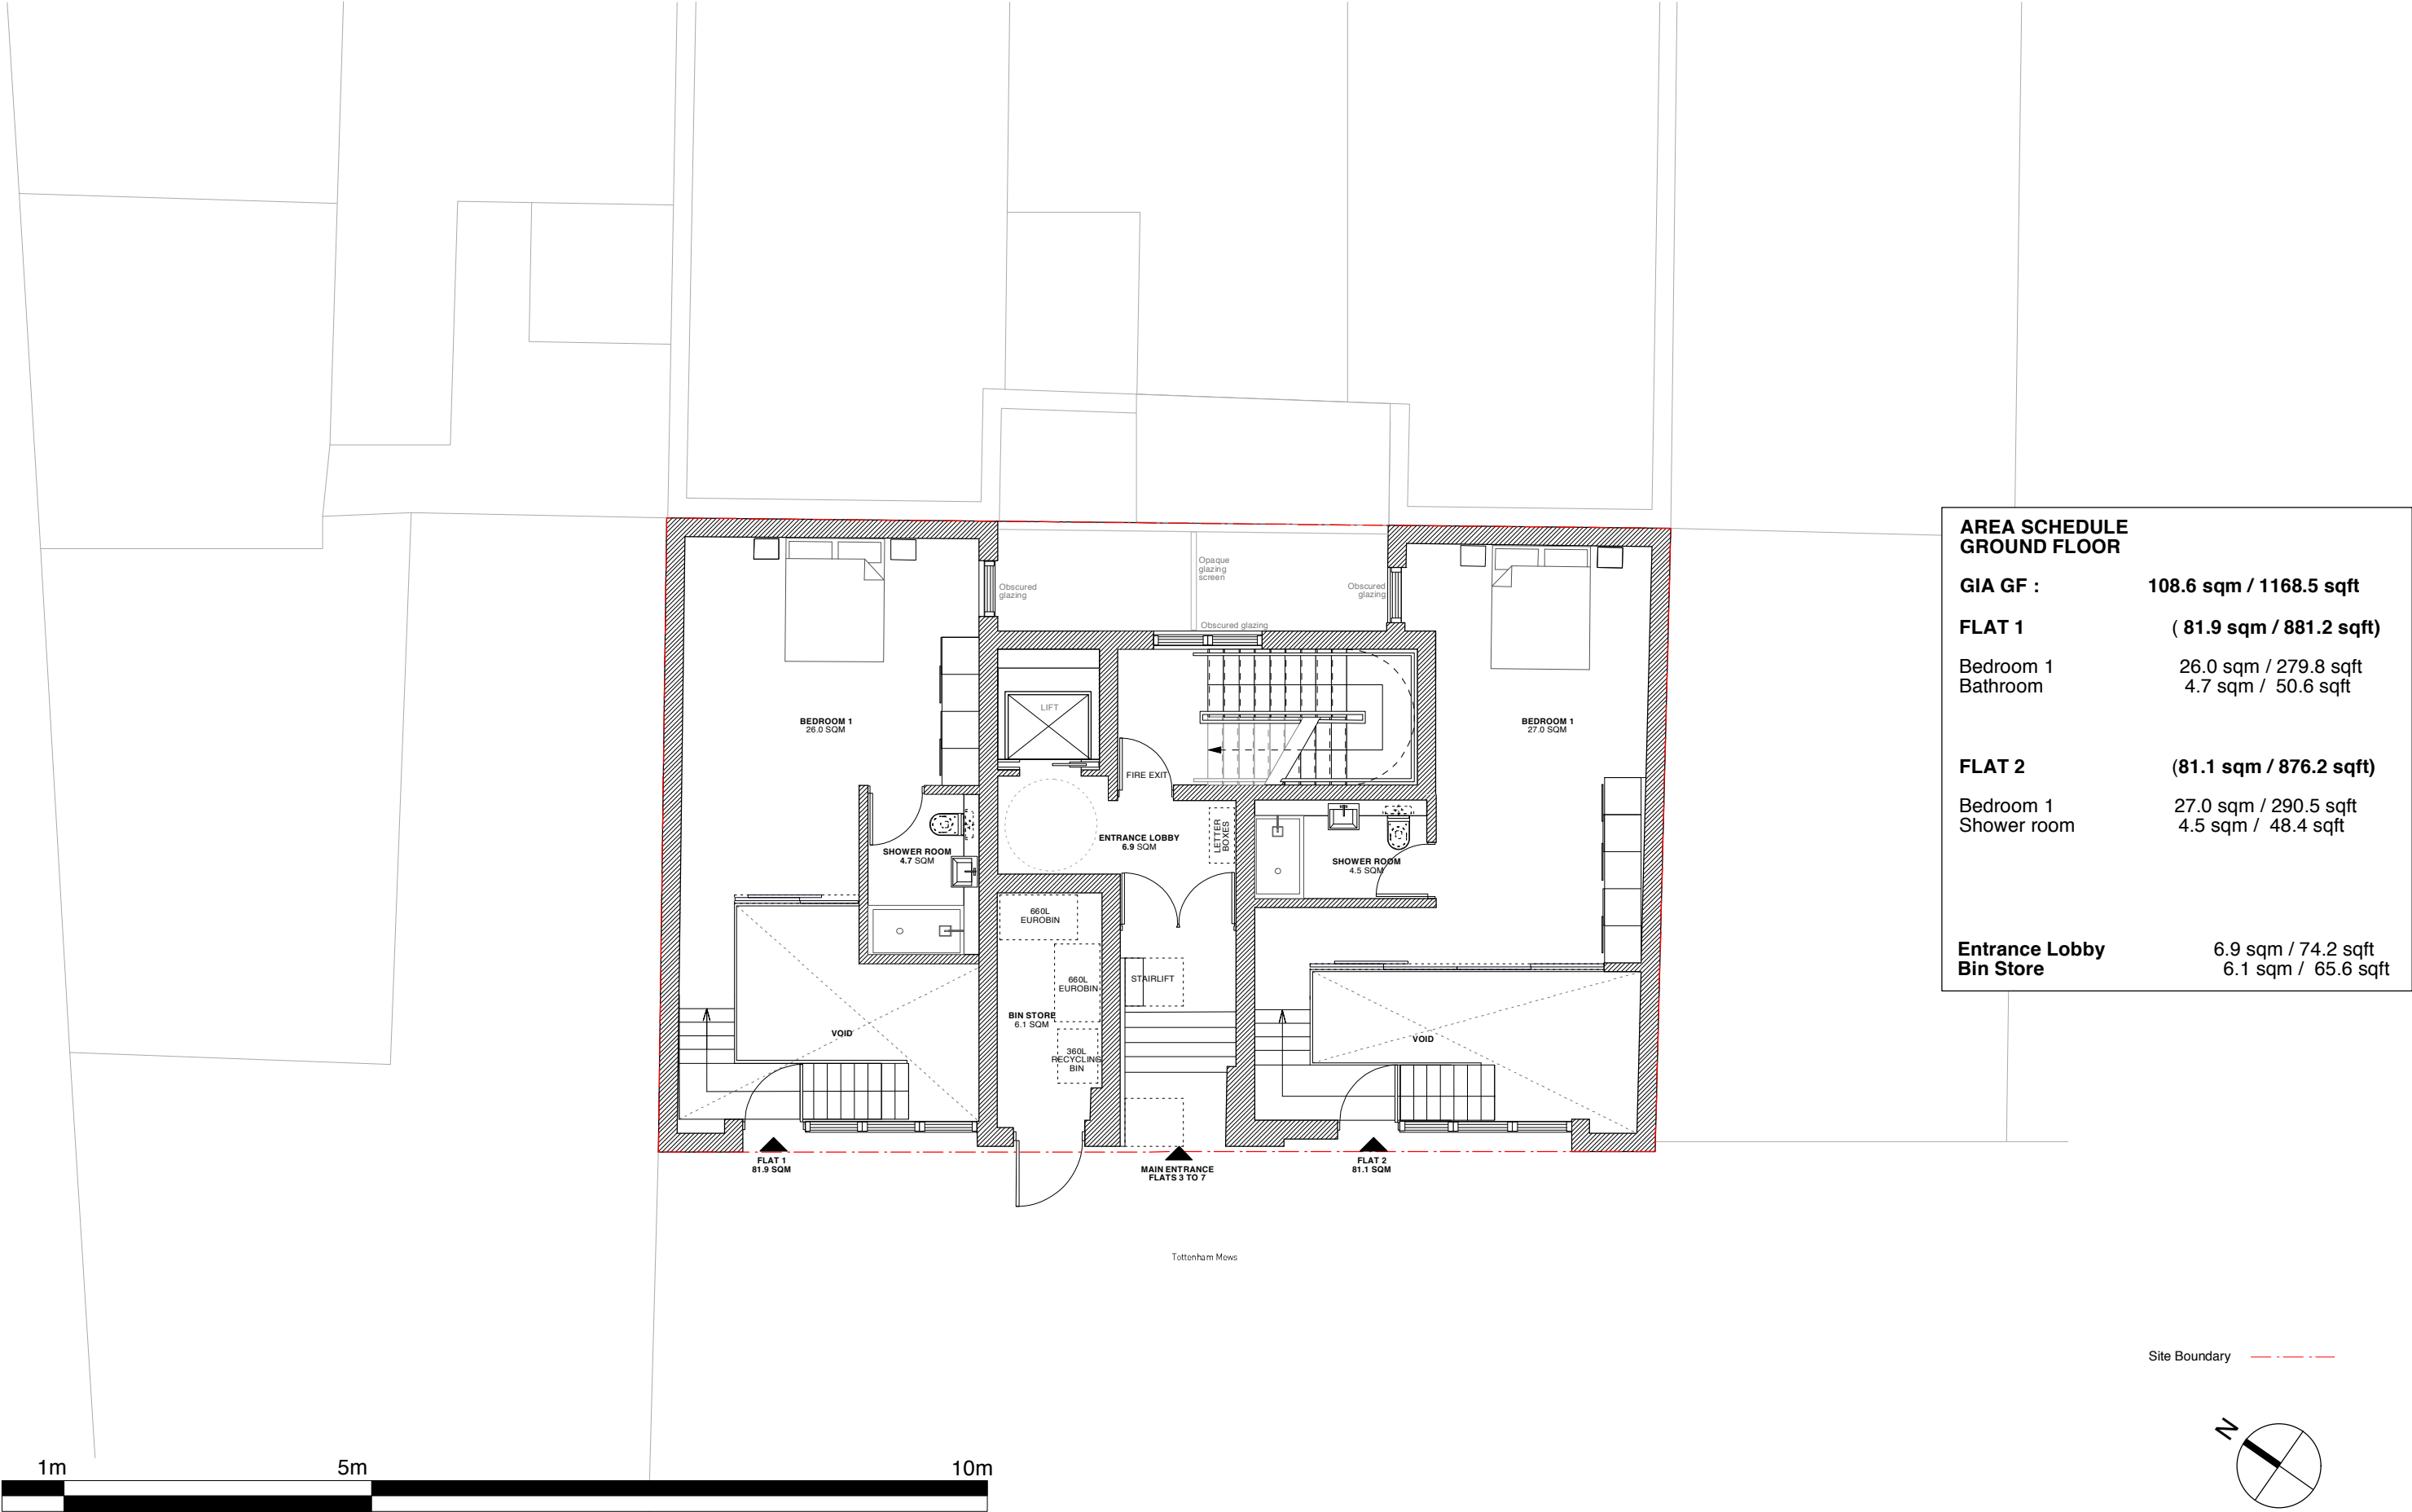

AREA SCHEDULE GROUND FLOOR	
GIA GF :	108.6 sqm / 1168.5 sqft
FLAT 1	(81.9 sqm / 881.2 sqft)
Bedroom 1	26.0 sqm / 279.8 sqft
Bathroom	4.7 sqm / 50.6 sqft
FLAT 2	(81.1 sqm / 876.2 sqft)
Bedroom 1	27.0 sqm / 290.5 sqft
Shower room	4.5 sqm / 48.4 sqft
Entrance Lobby	6.9 sqm / 74.2 sqft
Bin Store	6.1 sqm / 65.6 sqft

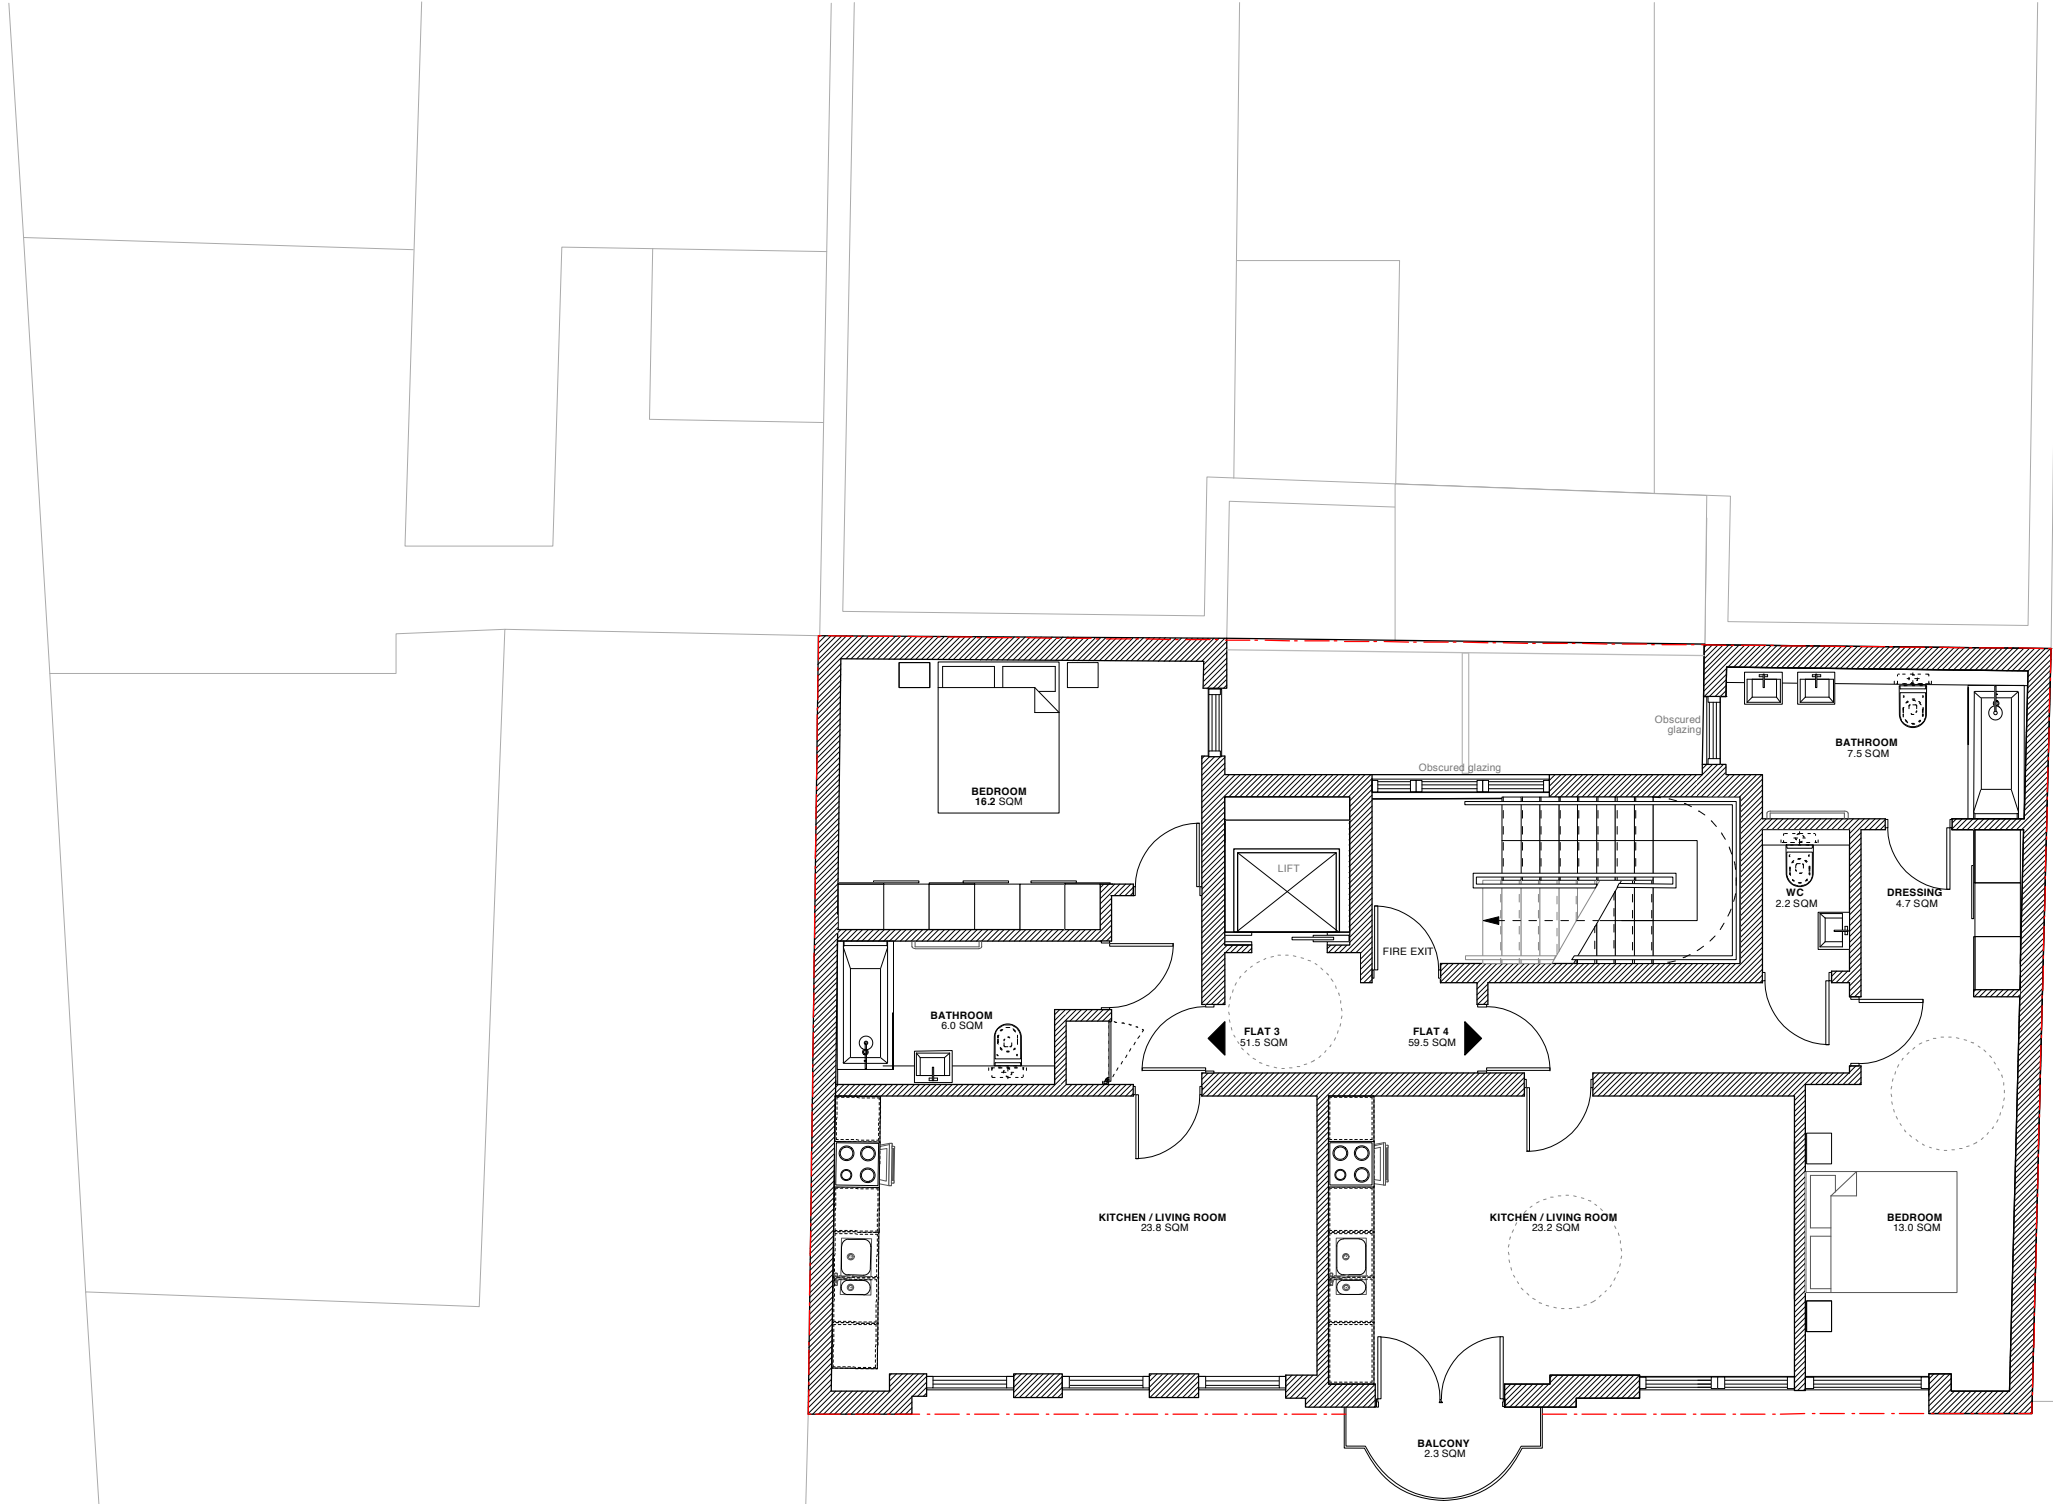

**AREA SCHEDULE
FIRST FLOOR**

GIA 1st Fl : **135.5 sqm / 1458 sqft**


FLAT 3 1B/2P 51.5 sqm / 554.1 sqft


Kitchen / Livingroom 23.8 sqm / 256.1 sqft
Bedroom 1 16.2 sqm / 174.3 sqft
Bathroom 6.0 sqm / 64.6 sqft


FLAT 4 1B/2P 59.5 sqm / 640.2 sqft

Kitchen / Livingroom 23.2 sqm / 249.6 sqft
Bedroom 13.0 sqm / 139.9 sqft
Dressing 4.7 sqm / 50.6 sqft
Bathroom 7.5 sqm / 80.7 sqft
WC 2.2 sqm / 23.7 sqft
Balcony 2.3 sqm / 24.7 sqft

Site Boundary - - - - -

 

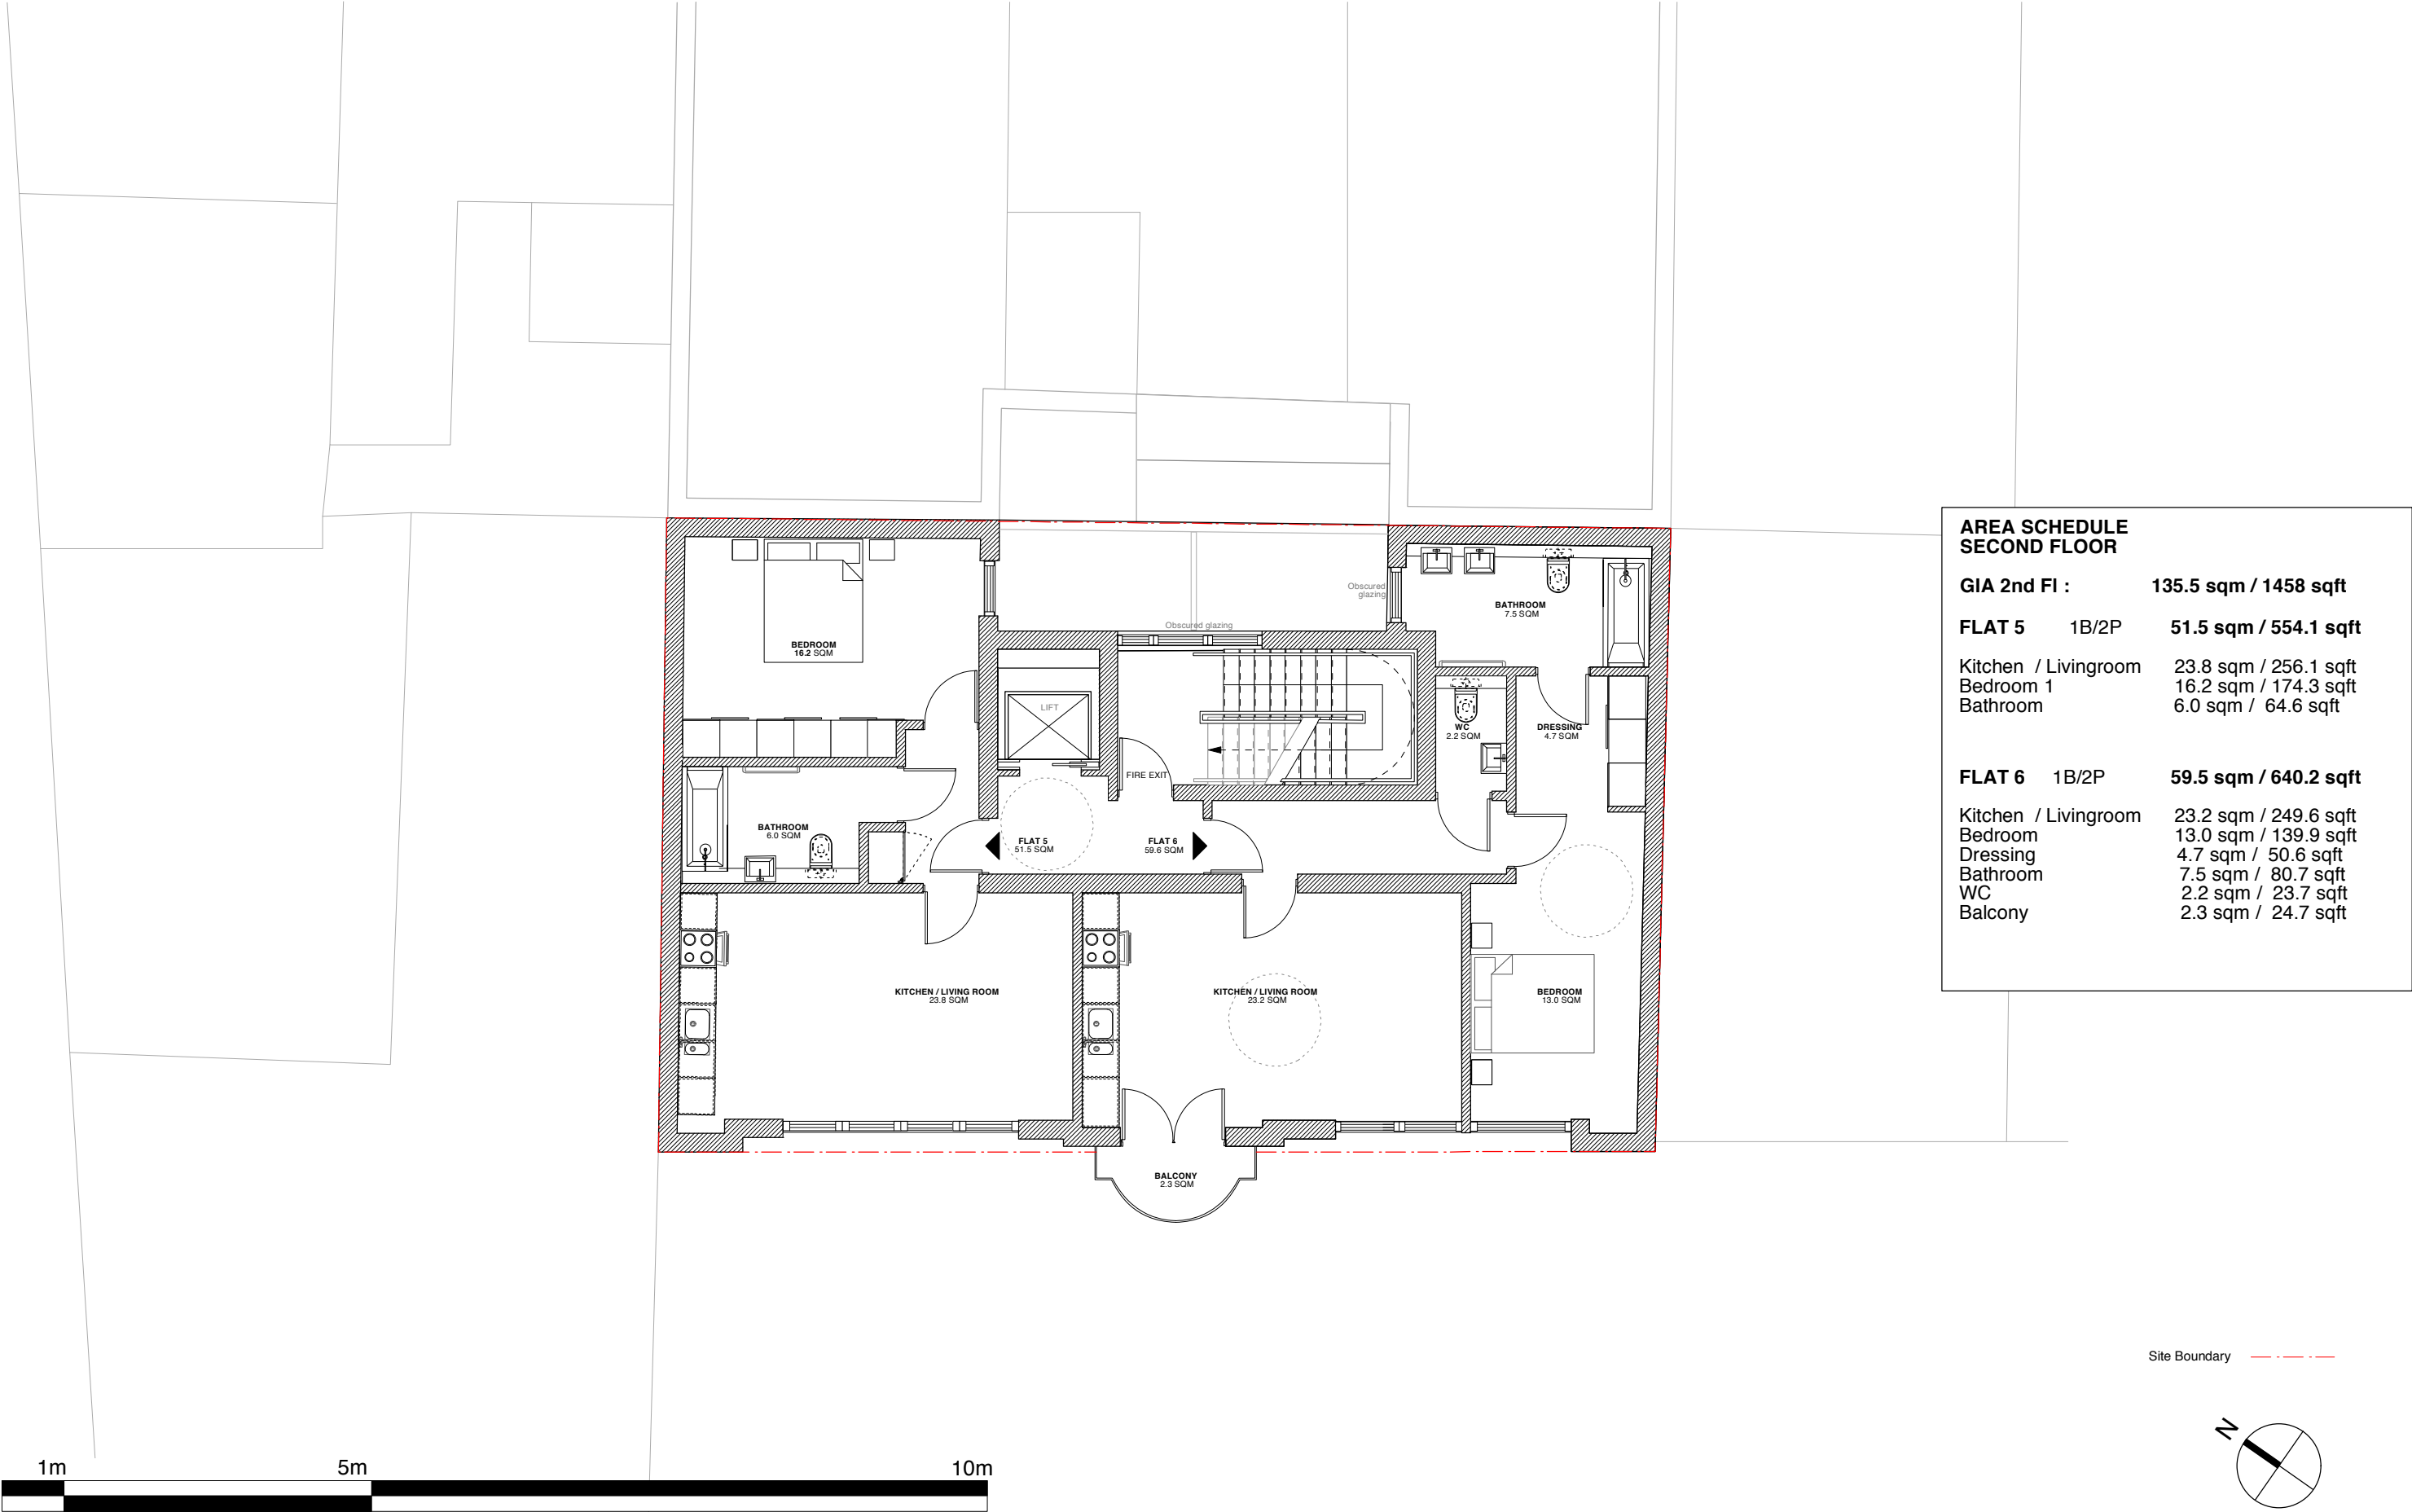

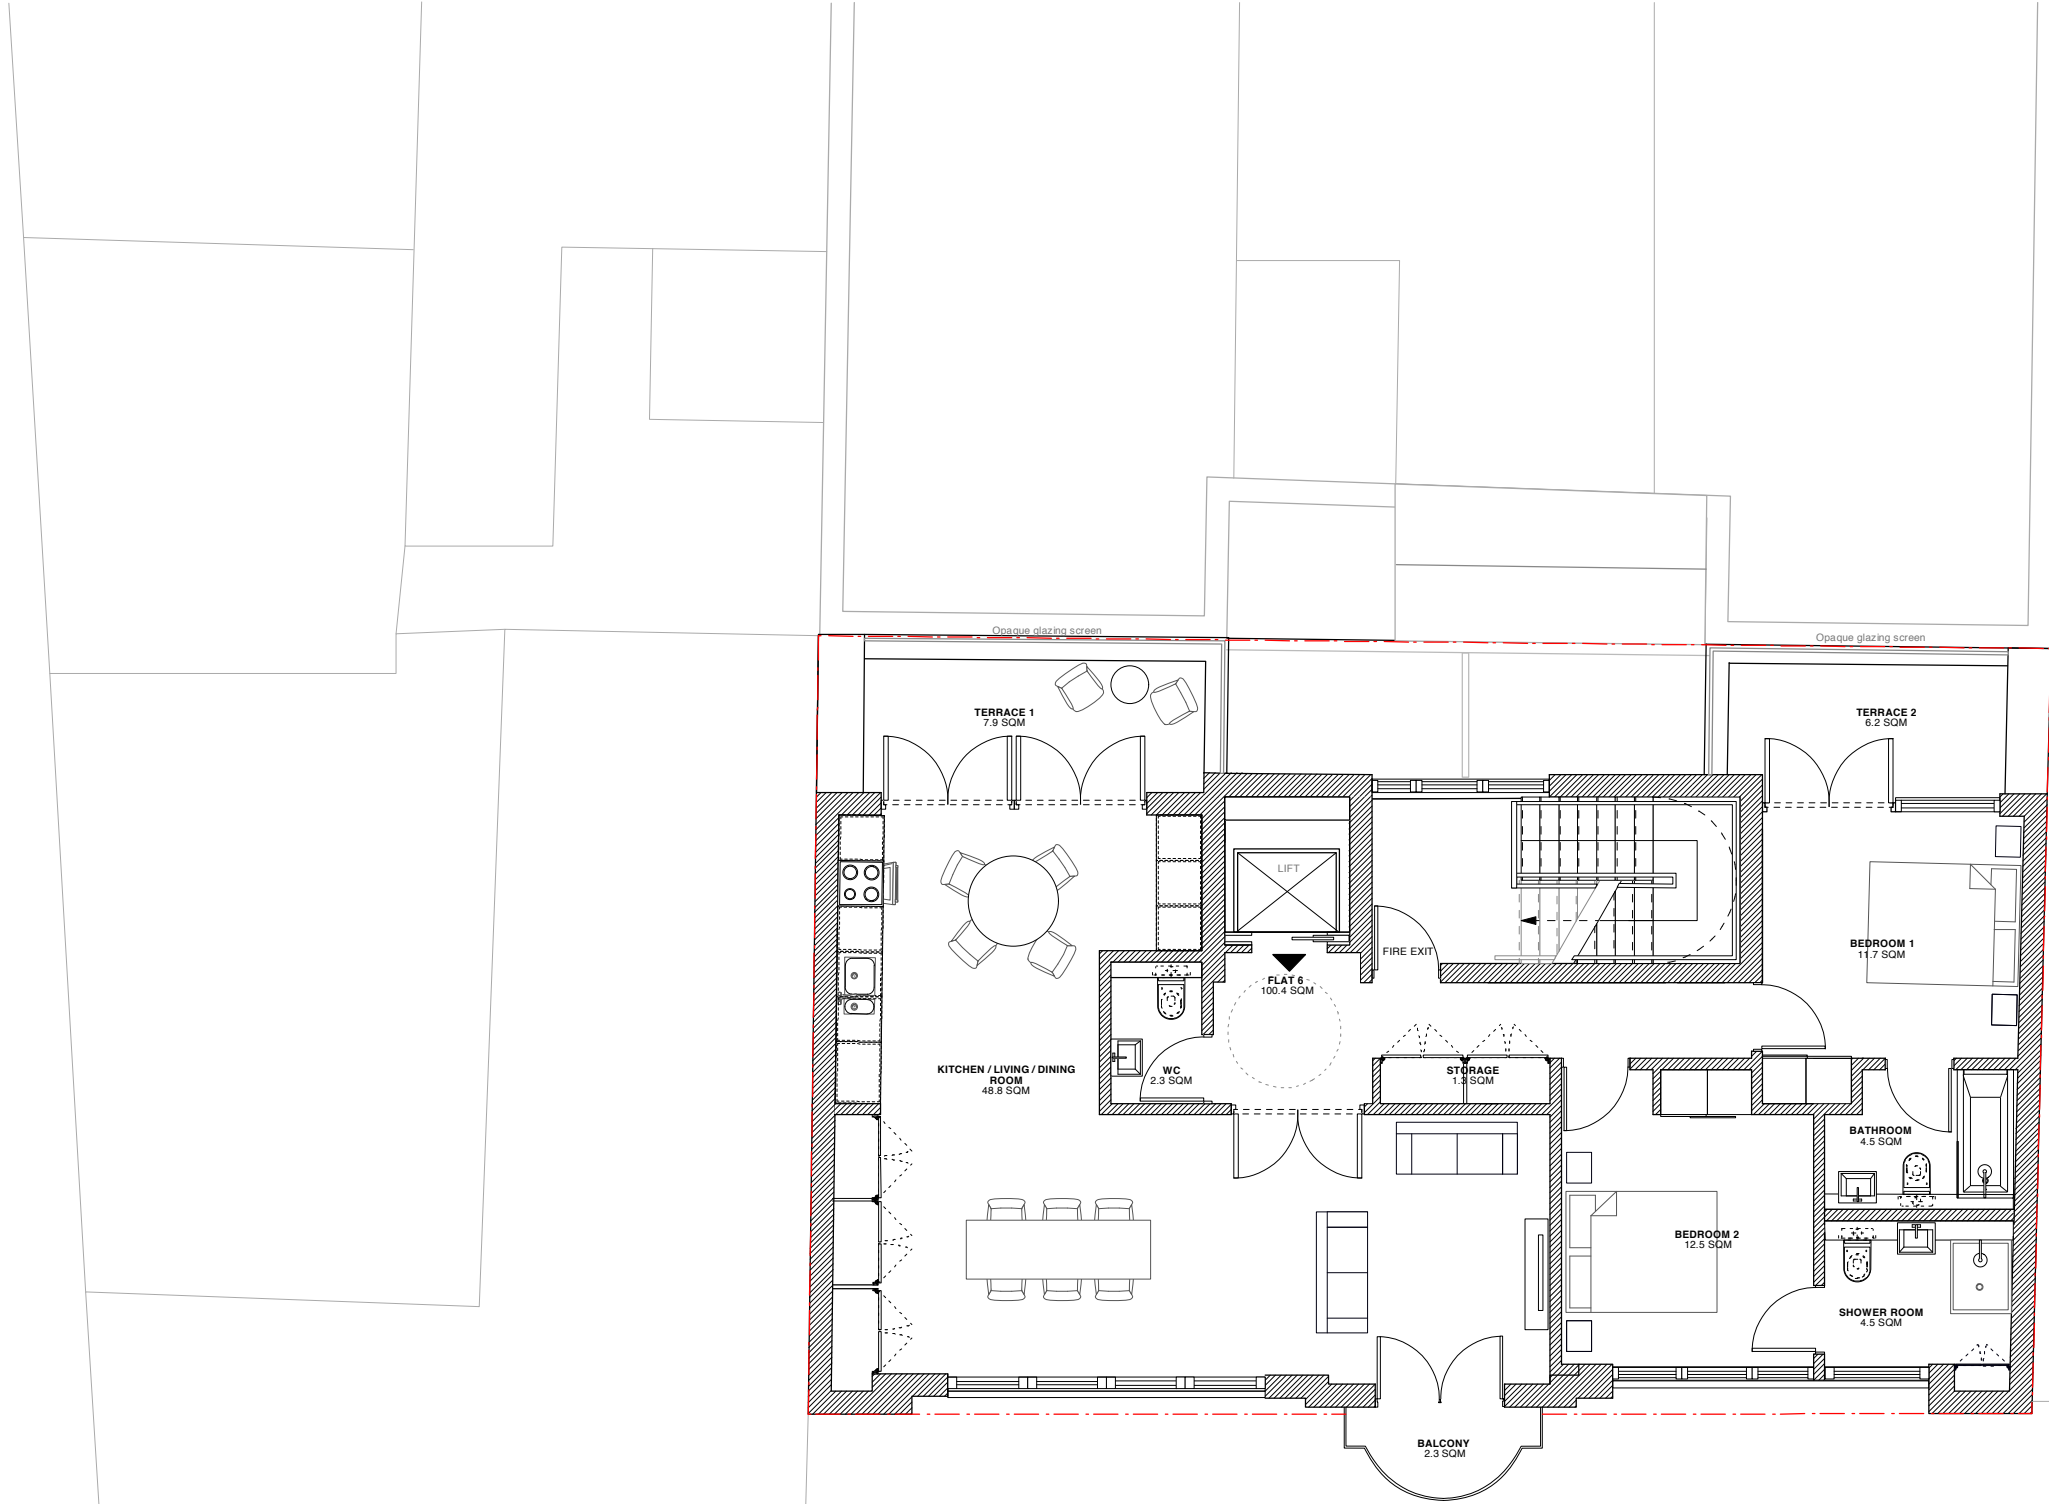

**AREA SCHEDULE
THIRD FLOOR**


GIA 3rd Fl : **116.9 sqm / 1257.4 sqft**

FLAT 7 2B/4P 100.4 sqm / 1080.3 sqft

Kitchen / Livingroom	48.8 sqm / 525.1 sqft
Terrace 1	7.9 sqm / 85.0 sqft
Bedroom 1	11.7 sqm / 125.9 sqft
Bathroom	4.5 sqm / 48.4 sqft
Terrace 2	6.2 sqm / 66.7 sqft
Bedroom 2	12.5 sqm / 134.5 sqft
Shower room	4.5 sqm / 48.4 sqft
WC	2.3 sqm / 24.7 sqft
Storage	1.3 sqm / 14.0 sqft
Balcony	2.3 sqm / 24.7sqft



Site Boundary - - - - -

 

This drawing is the property of Claridge Architects Ltd. Copyright is reserved & his drawing is issued on the condition that it is not copied, reproduced, retained or disclosed to any unauthorised person, either wholly or in part, without our consent. Do not scale from this drawing, check all dimensions on site. survey drawings provided by others.


REV	DATE	NOTES
-	-	-
-	-	-
-	-	-
-	-	-
-	-	-
-	-	-
-	-	-

CLARIDGE ARCHITECTS, 6 LONSDALE RD, LONDON NW6 6RD
T +44 (0)20 8969 9223 F +44 (0)20 8969 9224


FOR English Rose Estates Ltd

CLARIDGEARCHITECTS

PROJECT	11-12 Tottenham Mews				
TITLE	Proposed Third Floor Plan				
STATUS	Information				
DATE	03/10/11	SCALE 1:100 A3	PROJECT NO. 11053	DRAWING NO. GA.05	REVISION -

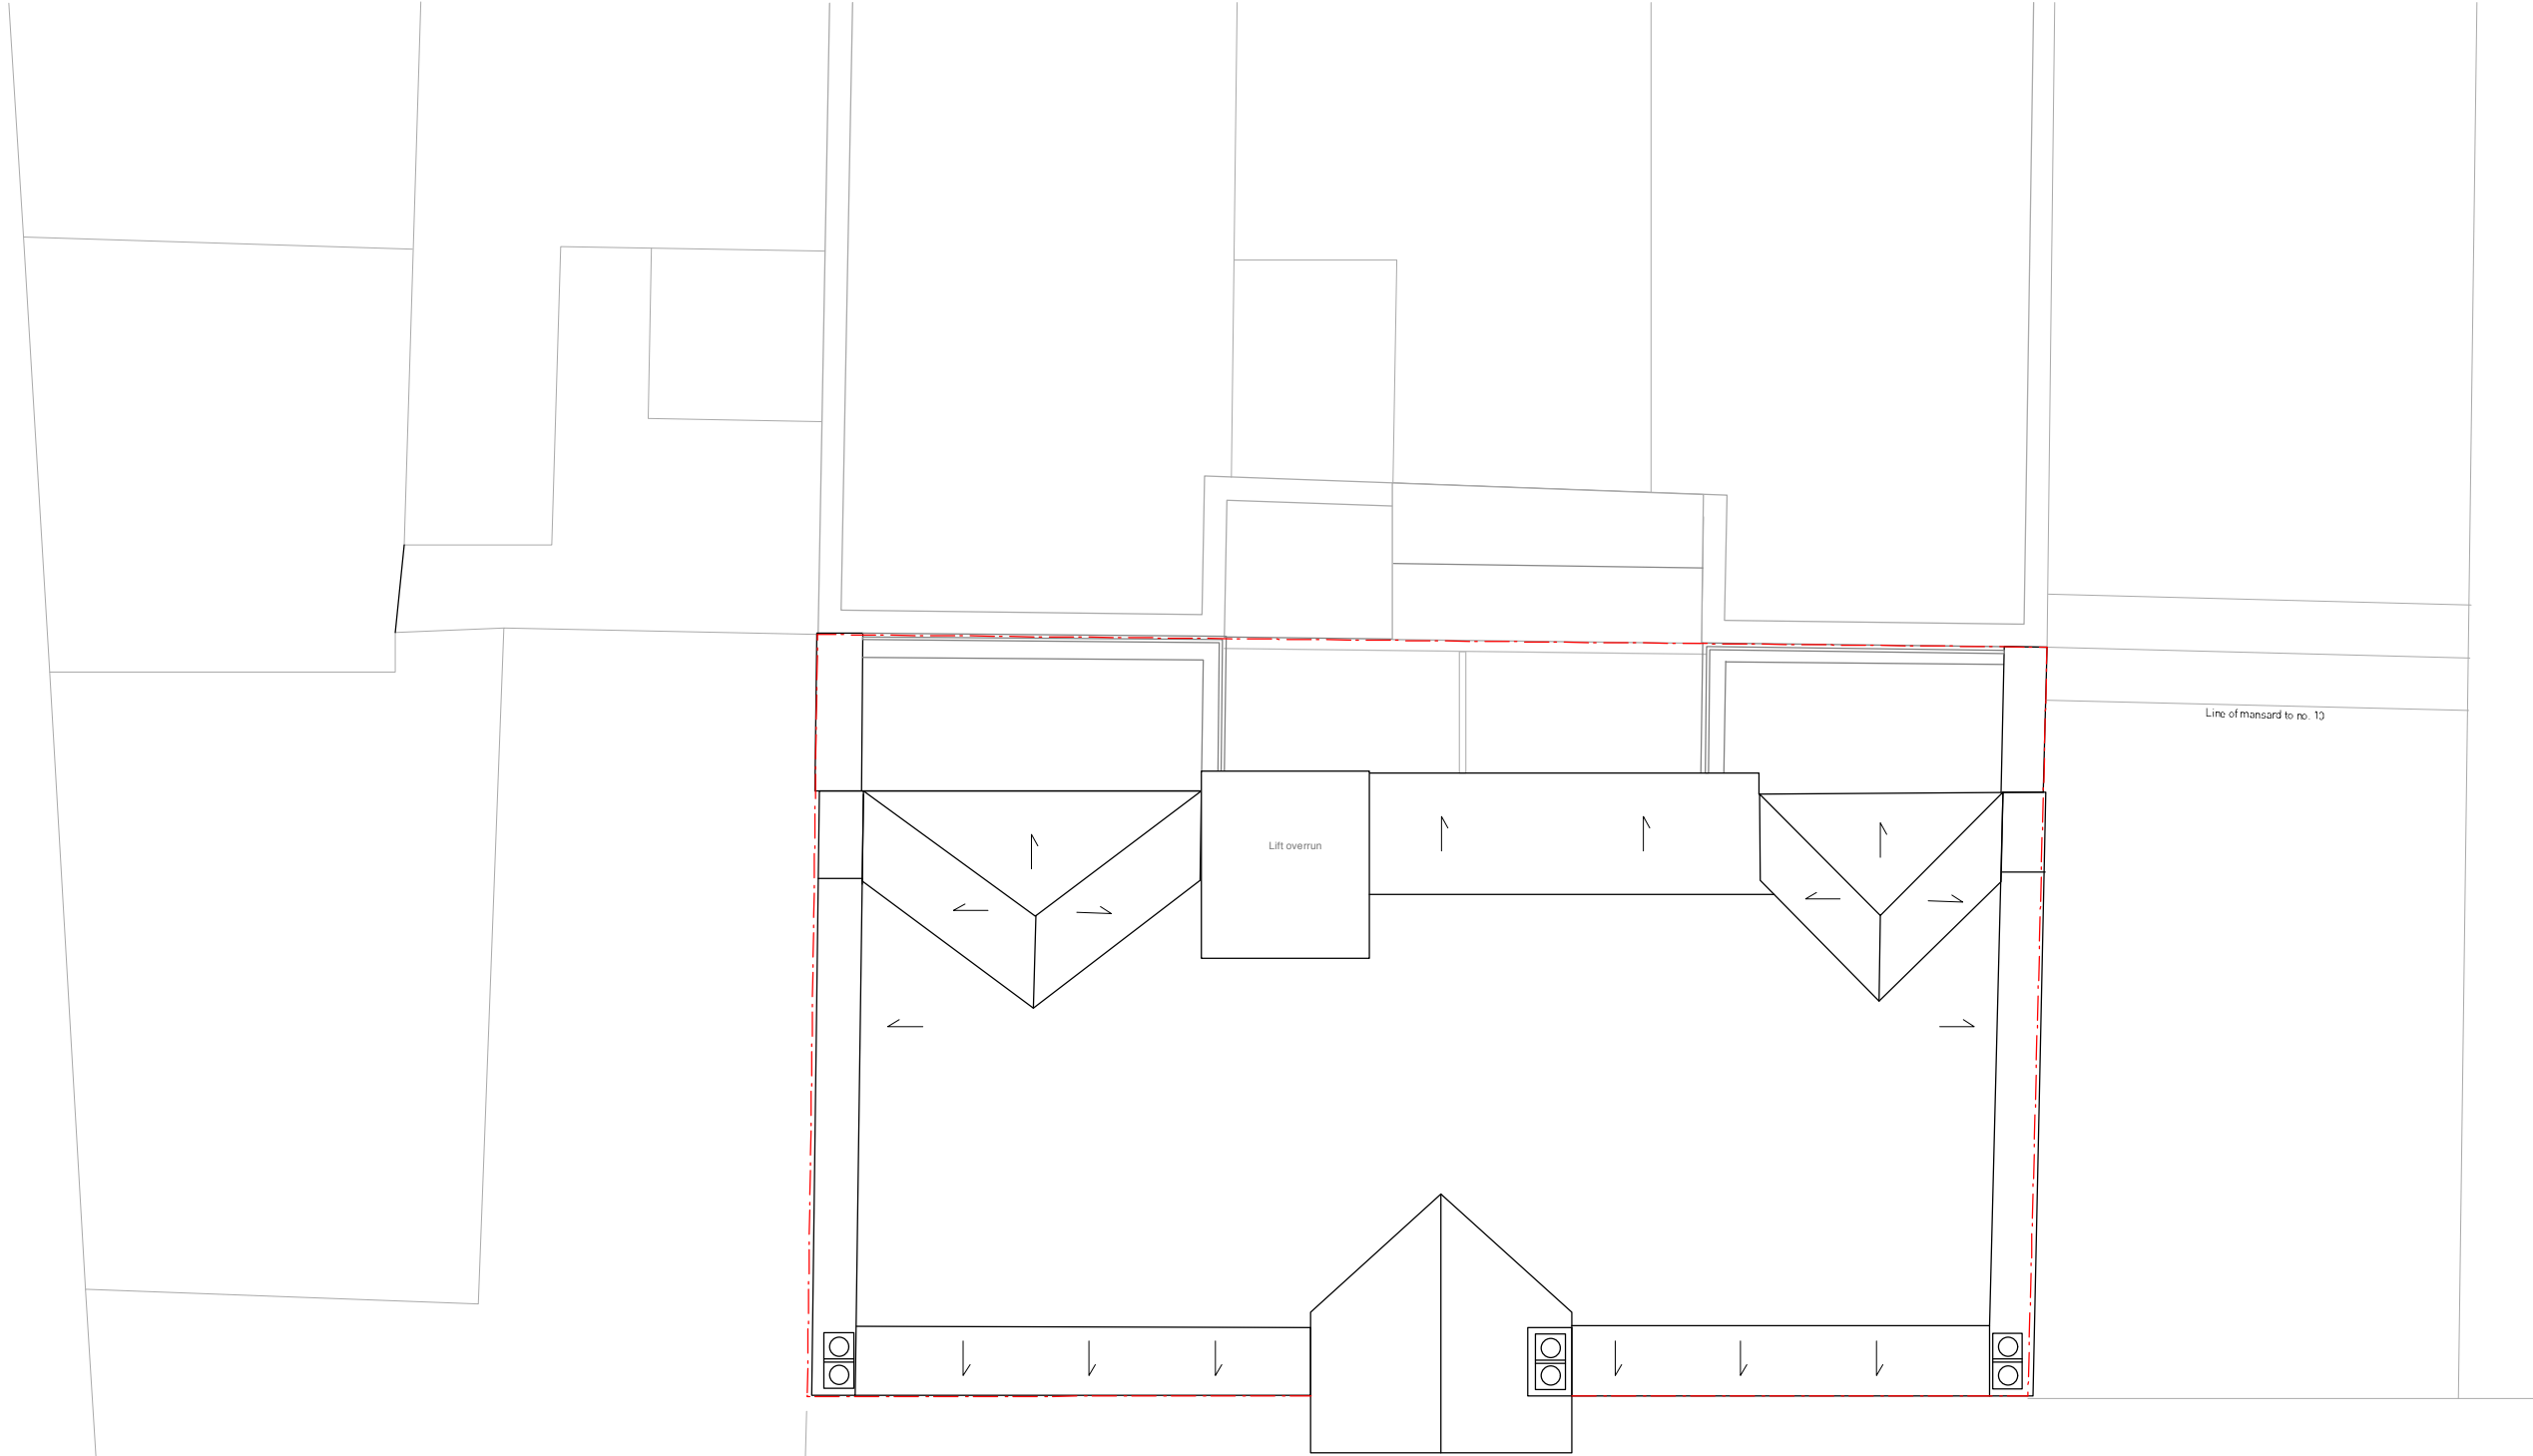

Site Boundary - - - - -

 

This drawing is the property of Claridge Architects Ltd. Copyright is reserved & this drawing is issued on the condition that it is not copied, reproduced, retained or disclosed to any unauthorised person, either wholly or in part, without our consent. Do not scale from this drawing, check all dimensions on site. Survey drawings provided by others.

REV	DATE	NOTES
-	-	-
-	-	-
-	-	-
-	-	-
-	-	-
-	-	-
-	-	-
-	-	-

CLARIDGE ARCHITECTS, 6 LONSDALE RD, LONDON NW6 6RD

T +44 (0)20 8969 9223 F +44 (0)20 8969 9224

FOR English Rose Estates Ltd

CLARIDGEARCHITECTS

PROJECT	11-12 Tottenham Mews			
TITLE	Proposed Roof Plan			
STATUS	Information			
DATE	03/10/11	SQA.2 1:100 A3	PROJECT NO. 11053	DRAWING NO. GA.06
REVISION	-			