


ROOF PLAN WITH SECTION LINES 1:500

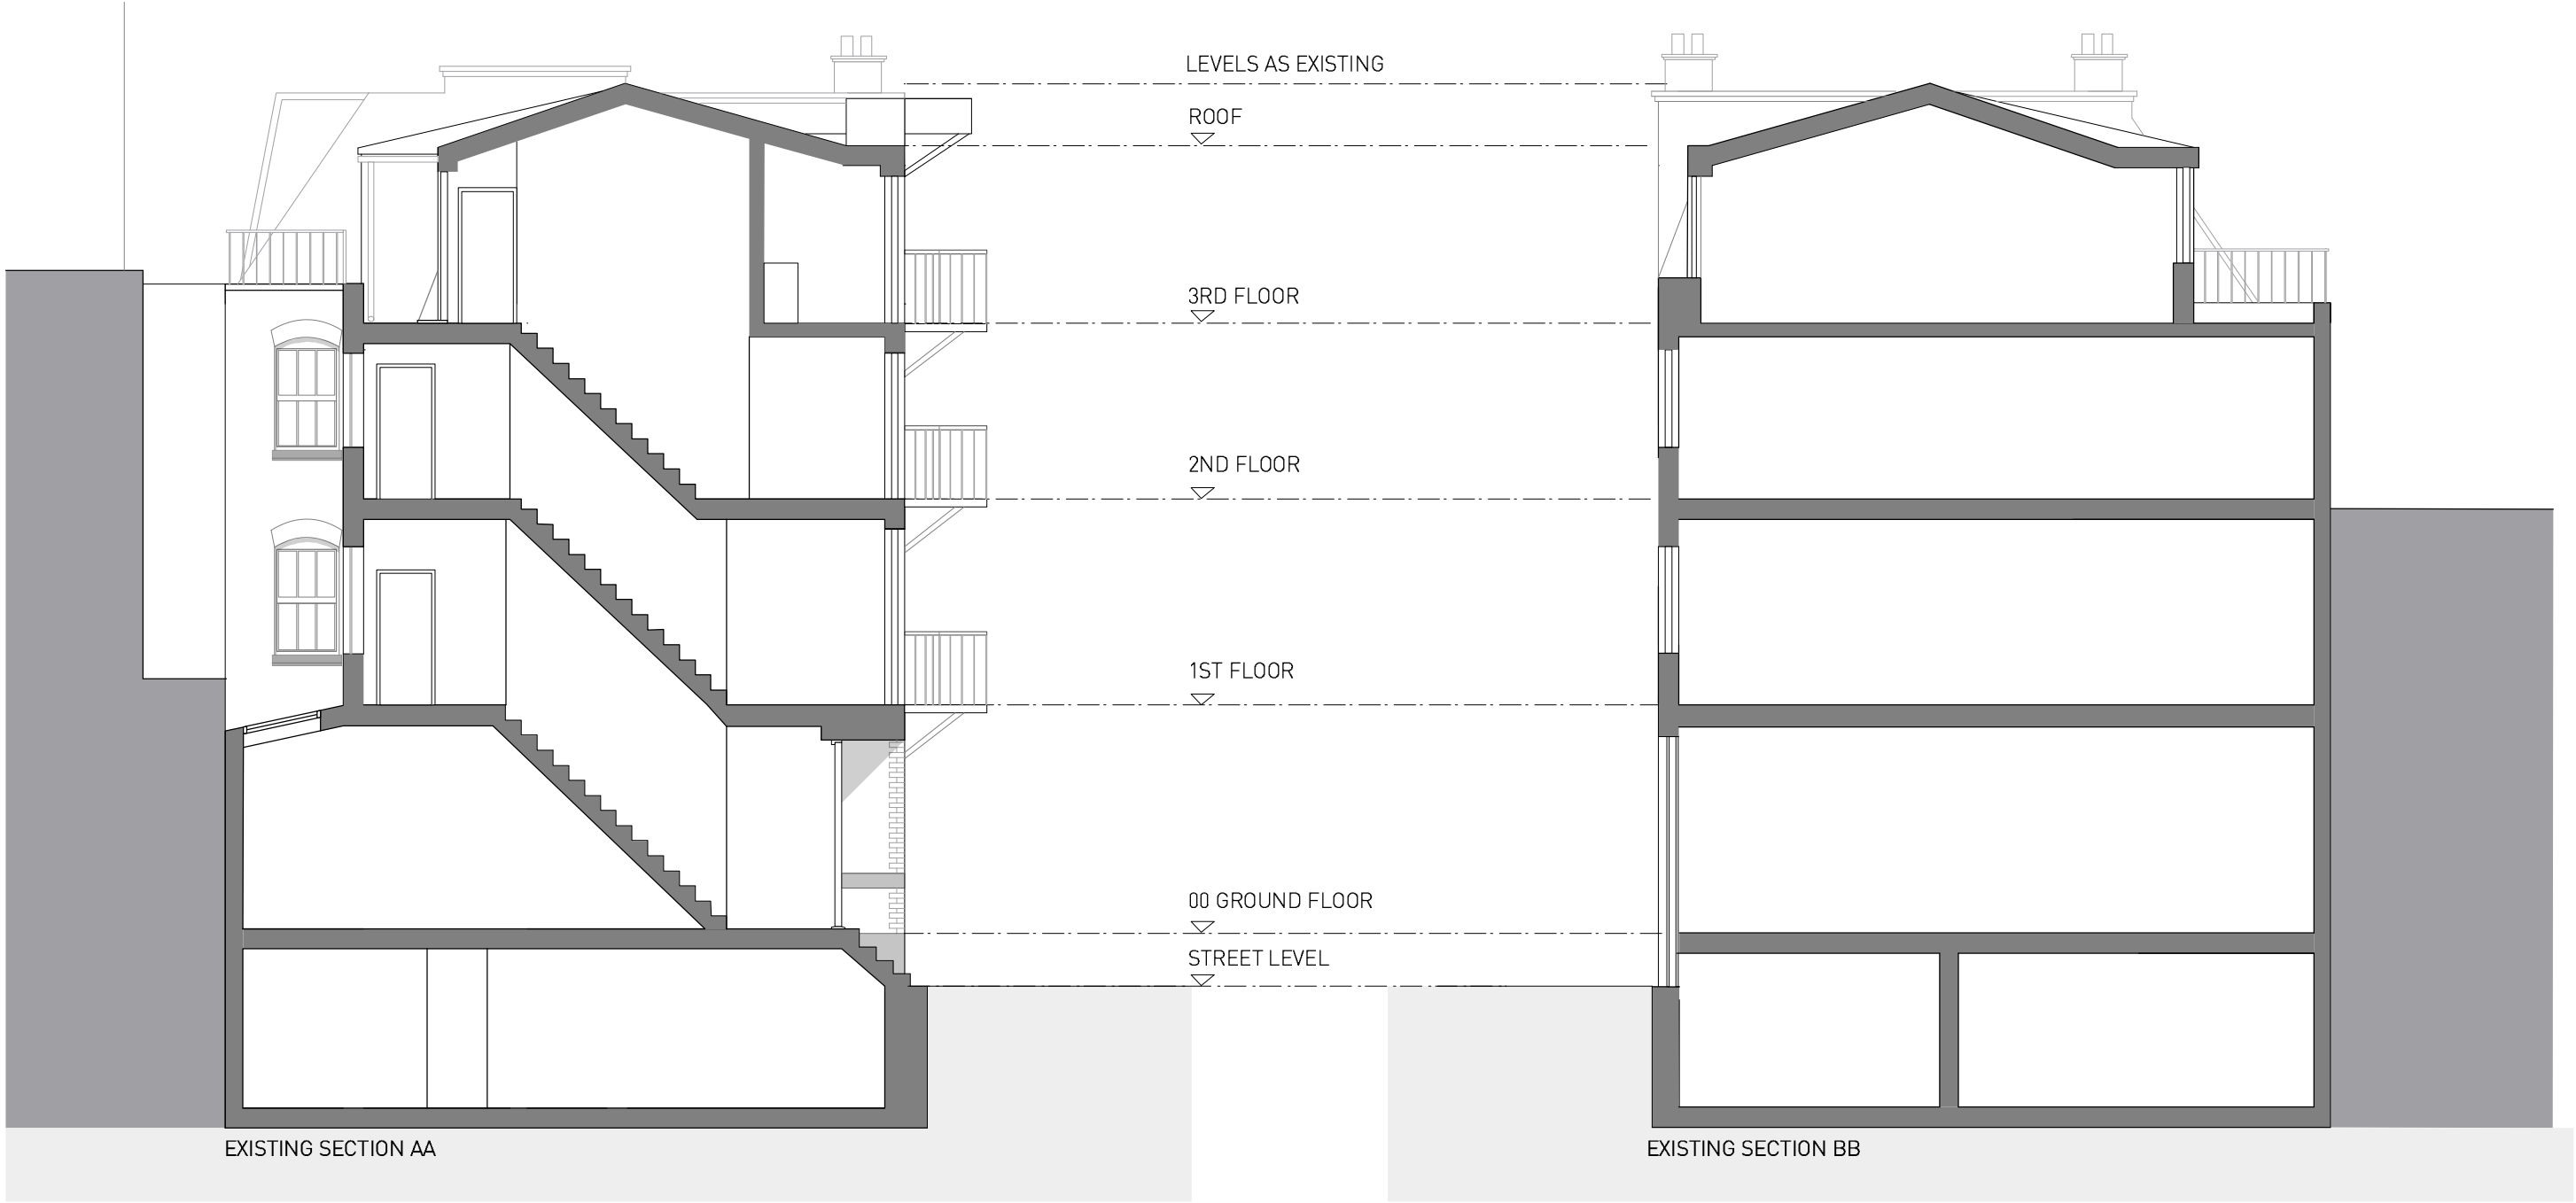

This drawing is the property of Claridge Architects Ltd. Copyright is reserved & this drawing is issued on the condition that it is not copied, reproduced, retained or disclosed to any unauthorised person, either wholly or in part, without our consent. Do not scale from this drawing, check all dimensions on site. Survey drawings provided by others.


REV	DATE	NOTES
-	-	-
-	-	-
-	-	-
-	-	-
-	-	-
-	-	-

CLARIDGE ARCHITECTS, 6 LONSDALE RD, LONDON NW6 6RD
T +44 (0)20 8969 9223 F +44 (0)20 8969 9224


FOR English Rose Estates Ltd

CLARIDGEARCHITECTS

PROJECT	11-12 Tottenham Mews				
TITLE	Existing Sections AA & BB				
STATUS	Information				
DATE	101011	SCALE 1:100 A3	PROJECT NO. 11053	DRAWING NO. EX.07	REVISION -

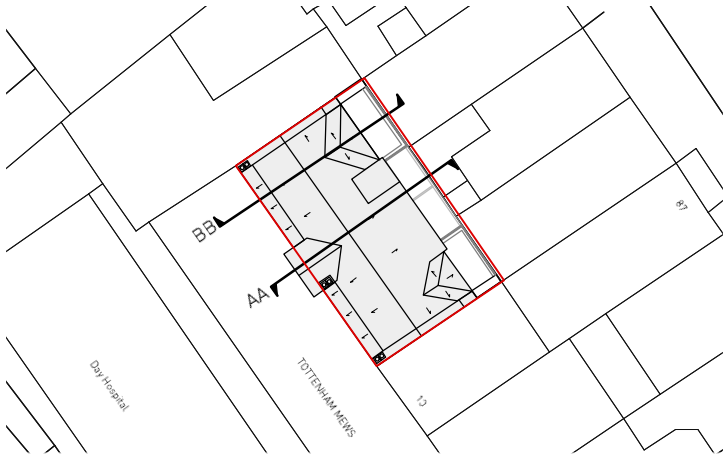

ROOF PLAN WITH SECTION LINES 1:500

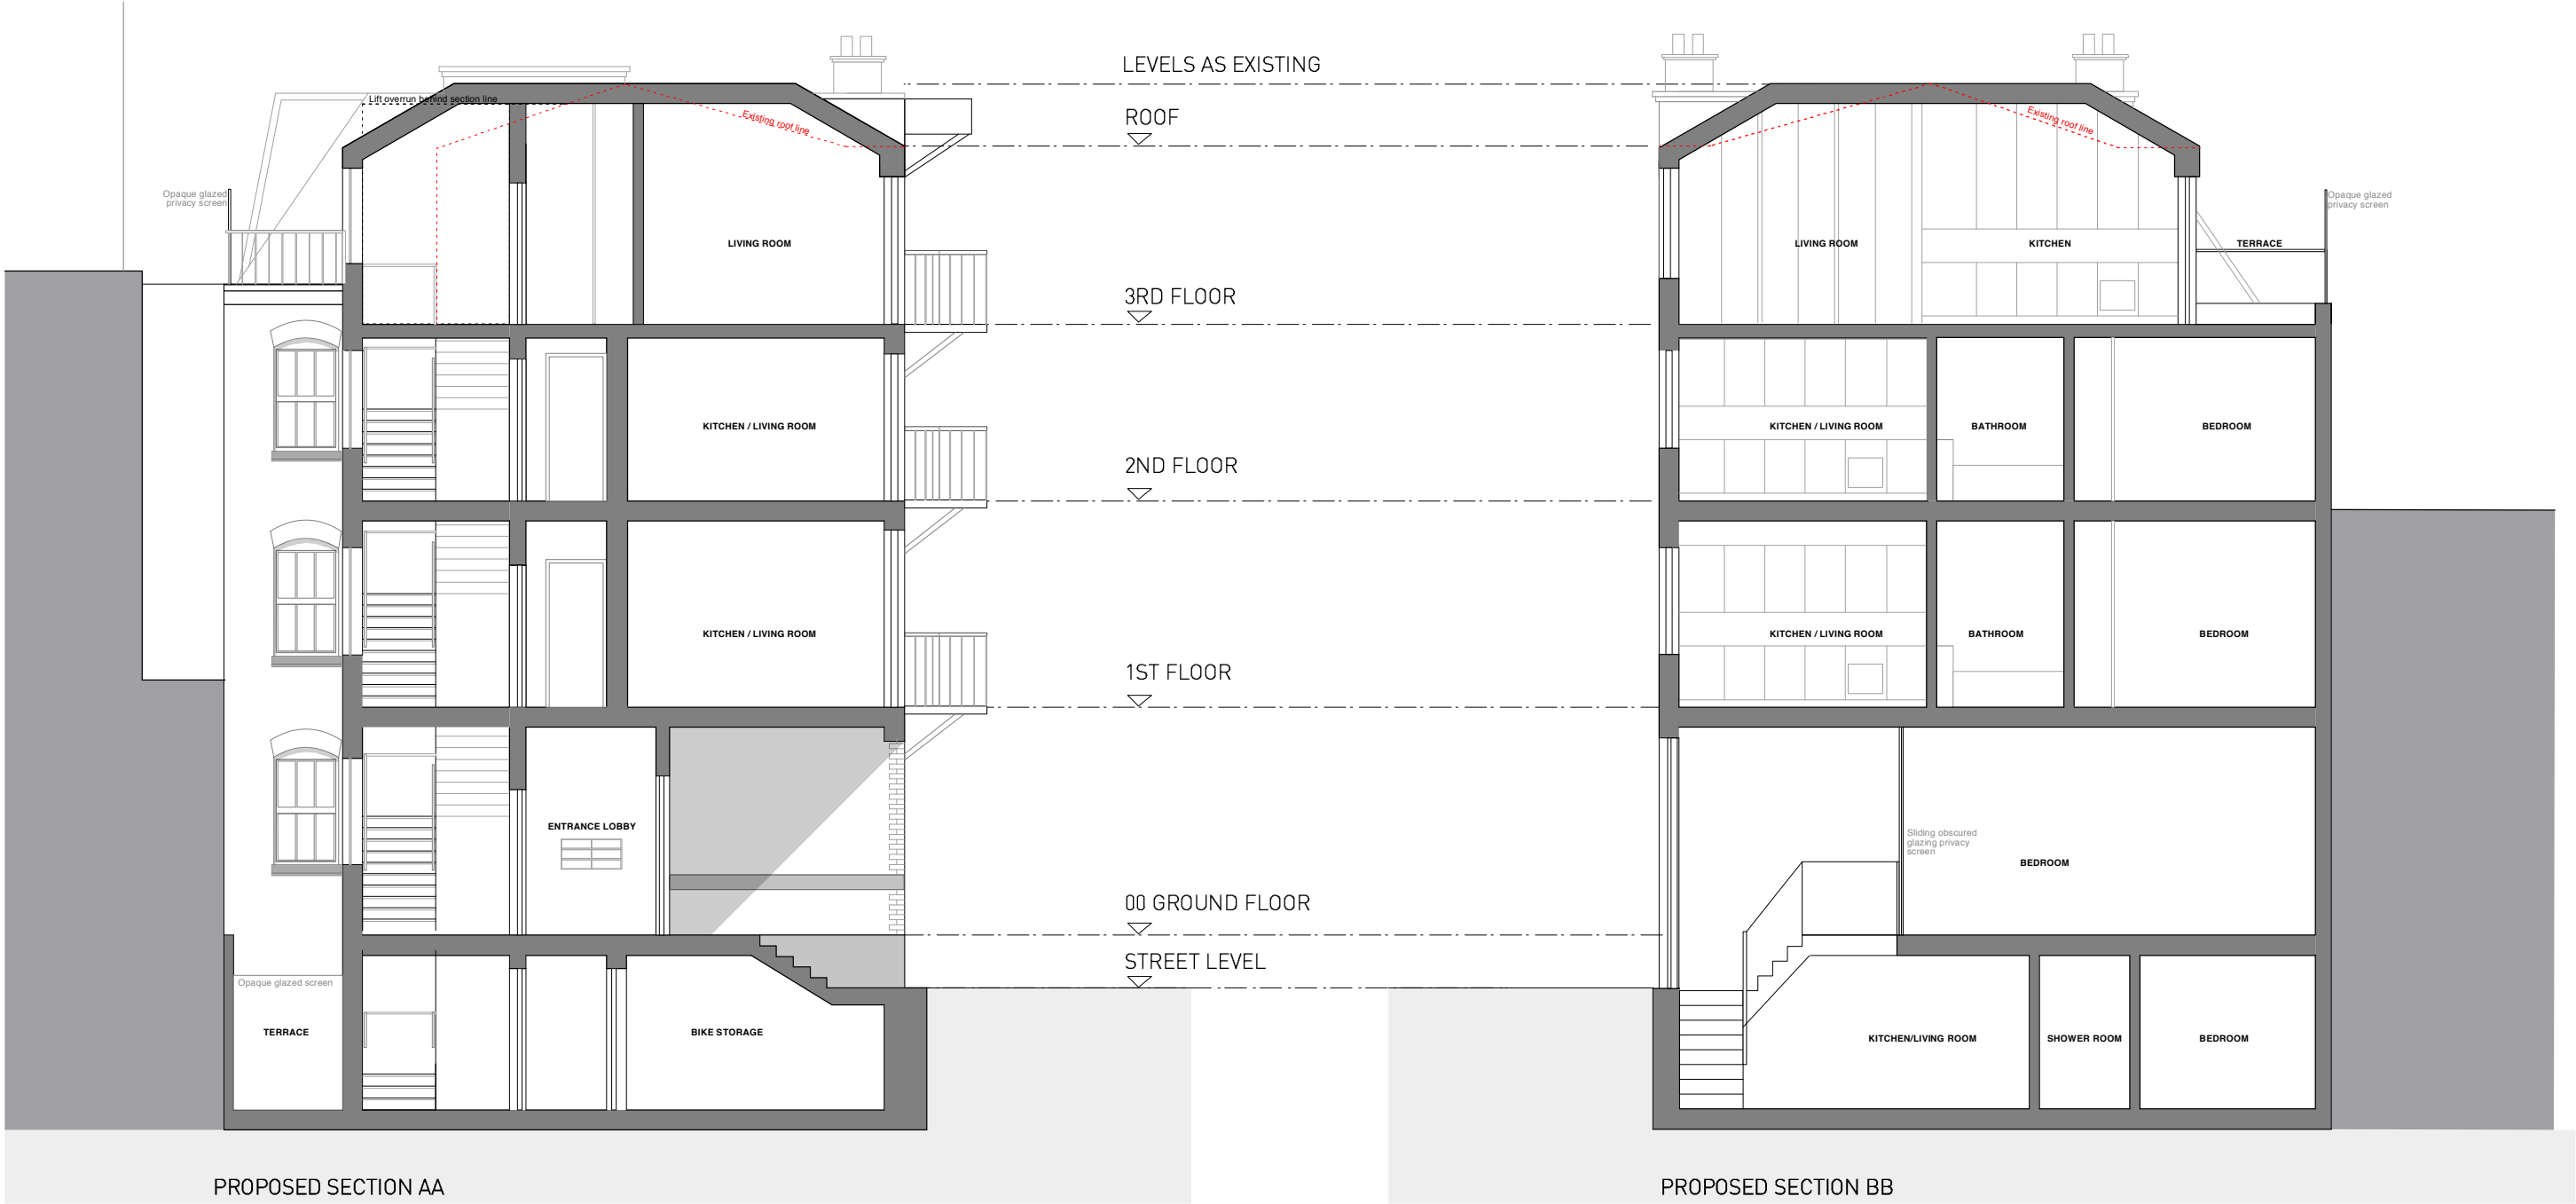

PROPOSED SECTION AA

PROPOSED SECTION BB



This drawing is the property of Claridge Architects Ltd. Copyright is reserved & this drawing is issued on the condition that it is not copied, reproduced, retained or disclosed to any unauthorised person, either wholly or in part, without our consent. Do not scale from this drawing, check all dimensions on site. Survey drawings provided by others.

REV	DATE	NOTES
-	-	-
-	-	-
-	-	-
-	-	-
-	-	-
-	-	-

CLARIDGE ARCHITECTS, 6 LONSDALE RD, LONDON NW6 6RD
T +44 (0)20 8969 9223 F +44 (0)20 8969 9224

FOR English Rose Estates Ltd

CLARIDGEARCHITECTS

PROJECT	11-12 Tottenham Mews			
TITLE	Proposed Sections AA & BB			
STATUS	Information			
DATE	SCALE	PROJECT NO.	DRAWING NO.	REVISION
101011	1:100 @ A3	11053	GS.00	-