

00. INDEX

Drawing Number	Drawing Title	Description
E13056/00	Index	Index of Drawings.
E13056/01	Location Plan	Scale 1:1250 at A4.
E13056/02	Block Plan	Photo of Site from above.
E13056/03	Roof Plan	Drawing of block from above, showing equipment positions.
E13056/04	Roof Elevation	Description and location of the antenna and dishes + mounting
E13056/05	Main Cabinet Location	Description and Location of the main cabinet + size
E13056/06	S. West Elevation	Description of cable routes, colour and loom sizes per flats at entry points for each drops
E13056/07	South Elevation	Description of cable routes at entry points from Main Cabinet (Diamond Drilling required)
E13056/08	Existing Equipments	View and location of existing equipment on site
E13056/09	Antenna, Dish Sizes & Typical Mounting Heights	Antenna and Dishes description, mounting, position, height and measurements.

Form No. SCC 013 SCC International – 1 Fieldings Road, Cheshunt, Herts, EN8 9TL, . Tel: 01992 642255. Website: www.scci.co.uk

Drawing No.	E13056/00	Site Address:	8-12 TOTTENHAM STREET & 52 WHITFIELD ROAD, CAMDEN LONDON W1T 4RE	
Date:	11/10/2011	Site Ref:	LBC 0438.0	Surveyed By: G. Henebery
Number of Points:	12	System Type	9Wire IRS Sky Plus	Drawn By: W. Kisala



Please consider the environment before printing this document – Recycle Wherever Possible



02. Block Plan



Form No. SCC 013 SCC International – 1 Fieldings Road, Cheshunt, Herts, EN8 9TL, . Tel: 01992 642255. Website: www.scci.co.uk



Please consider the environment before printing this document – Recycle Wherever Possible



Drawing No.

E13056/02

Site Address:

8-12 TOTTENHAM STREET & 52 WHITFIELD ROAD, CAMDEN LONDON W1T 4RE

Date:

11/10/2011

Site Ref:

LBC 0438.0

Surveyed By:

G. Henebery

Number of Points:

12

System Type

9Wire IRS Sky Plus

Drawn By:

W. Kisala



03. Roof Plan

- All cables (black pvc cables) to run from the Main cabinet (diamond drill required at numb 12. 7cm) at high level above 3rd floor windows and dropped down next to drain pipes to lounges on block.
- 2 cables to feed each flat at entry points.

North Elevation

Proposed position of the Antenna and Dishes located on roof on walkway rails

West Elevation

Whitfield Street

15m


25m

Tottenham Street

East Elevation

South Elevation

Proposed position and location of light grey metal Main cabinet. Sized 80cmx80cm on the side wall inside the main hall. Entrance 12

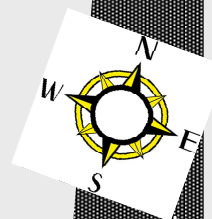

Form No. SCC 013 SCC International – 1 Fieldings Road, Cheshunt, Herts, EN8 9TL . Tel: 01992 642255. Website: www.scci.co.uk

Drawing No.	E13056/03	Site Address:	8-12 TOTTENHAM STREET & 52 WHITFIELD ROAD, CAMDEN LONDON W1T 4RE		
Date:	11/10/2011	Site Ref:	LBC 0438.0	Surveyed By:	G. Henebery
Number of Points:	12	System Type	9Wire IRS Sky Plus	Drawn By:	W. Kisala



Please consider the environment before printing this document – Recycle Wherever Possible



Each property will have two cables to lounge position.

Cable Harness sizes

2-4 cables = 15mm

6-8 cables = 20mm


10-14 cables = 30mm

16-18 Cables = 35mm

20 cables = 40mm

40 cables = 65mm

60 cables = 90mm

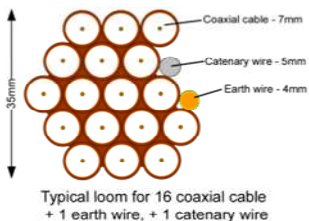

04. Roof Elevation



Form No. SCC 013 SCC International – 1 Fieldings Road, Cheshunt, Herts, EN8 9TL, . Tel: 01992 642255. Website: www.scci.co.uk



Please consider the environment before printing this document – Recycle Wherever Possible



Drawing No.	E13056/04	Site Address:	8-12 TOTTENHAM STREET & 52 WHITFIELD ROAD, CAMDEN LONDON W1T 4RE
Date:	11/10/2011	Site Ref:	LBC 0438.0
Number of Points:	12	System Type	9Wire IRS Sky Plus
		Surveyed By:	G. Henebery
		Drawn By:	W. Kisala



Each property will have two cables to lounge position.

Cable Harness sizes

2-4 cables = 15mm

6-8 cables = 20mm


10-14 cables = 30mm

16-18 Cables = 35mm

20 cables = 40mm

40 cables = 65mm

60 cables = 90mm

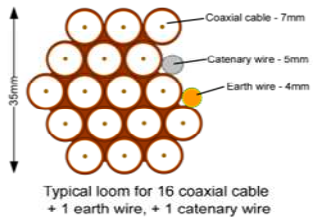

05. Main Cabinet Location



Form No. SCC 013 SCC International – 1 Fieldings Road, Cheshunt, Herts, EN8 9TL, . Tel: 01992 642255. Website: www.scci.co.uk

Drawing No.

E13056/05

Site Address:

8-12 TOTTENHAM STREET & 52 WHITFIELD ROAD, CAMDEN LONDON W1T 4RE

Date:

11/10/2011

Site Ref:

LBC 0438.0

Surveyed By:

G. Henebery

Number of Points:

12

System Type

9Wire IRS Sky Plus

Drawn By:

W. Kisala



Please consider the environment before printing this document – Recycle Wherever Possible



Each property will have two cables to lounge position.

Cable Harness sizes

2-4 cables = 15mm

6-8 cables = 20mm


10-14 cables = 30mm

16-18 Cables = 35mm

20 cables = 40mm

40 cables = 65mm

60 cables = 90mm

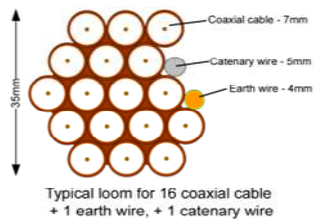

06. S West Elevation



Form No. SCC 013 SCC International – 1 Fieldings Road, Cheshunt, Herts, EN8 9TL, . Tel: 01992 642255. Website: www.scci.co.uk

Drawing No. E13056/06

Site Address:

8-12 TOTTENHAM STREET & 52 WHITFIELD ROAD, CAMDEN LONDON W1T 4RE

Date:

11/10/2011

Site Ref:

LBC 0438.0

Surveyed By:

G. Henebery

Number of Points:

12

System Type

9Wire IRS Sky Plus

Drawn By:

W. Kisala



Please consider the environment before printing this document – Recycle Wherever Possible



Each property will have two cables to lounge position.

Cable Harness sizes

2-4 cables = 15mm

6-8 cables = 20mm


10-14 cables = 30mm

16-18 Cables = 35mm

20 cables = 40mm

40 cables = 65mm

60 cables = 90mm

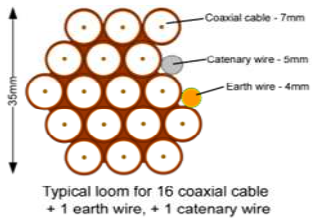

07. South Elevation



Form No. SCC 013 SCC International – 1 Fieldings Road, Cheshunt, Herts, EN8 9TL, . Tel: 01992 642255. Website: www.scci.co.uk

Drawing No. E13056/07

Site Address:

8-12 TOTTENHAM STREET & 52 WHITFIELD ROAD, CAMDEN LONDON W1T 4RE

Date: 11/10/2011

Site Ref:

LBC 0438.0

Surveyed By:

G. Henebery

Number of Points: 12

System Type

9Wire IRS Sky Plus

Drawn By:

W. Kisala



Please consider the environment before printing this document – Recycle Wherever Possible



Each property will have two cables to lounge position.

Cable Harness sizes

2-4 cables = 15mm

6-8 cables = 20mm


10-14 cables = 30mm

16-18 Cables = 35mm

20 cables = 40mm

40 cables = 65mm

60 cables = 90mm

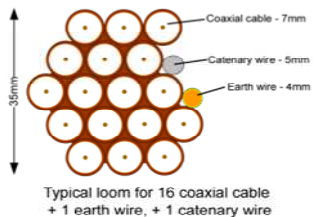

08. Existing Equipments

Existing cables

South Elevation

Existing Dishes

Roof Elevation

Existing Aerial

West Elevation

Existing Aerial

Existing Dishes

Roof Elevation

Form No. SCC 013 SCC International – 1 Fieldings Road, Cheshunt, Herts, EN8 9TL. Tel: 01992 642255. Website: www.scci.co.uk


Drawing No.	E13056/08	Site Address:	8-12 TOTTENHAM STREET & 52 WHITFIELD ROAD, CAMDEN LONDON W1T 4RE		
Date:	11/10/2011	Site Ref:	LBC 0438.0	Surveyed By:	G. Henebery
Number of Points:	12	System Type	9Wire IRS Sky Plus	Drawn By:	W. Kisala



Please consider the environment before printing this document – Recycle Wherever Possible



09. Antenna and Dishes Measurements

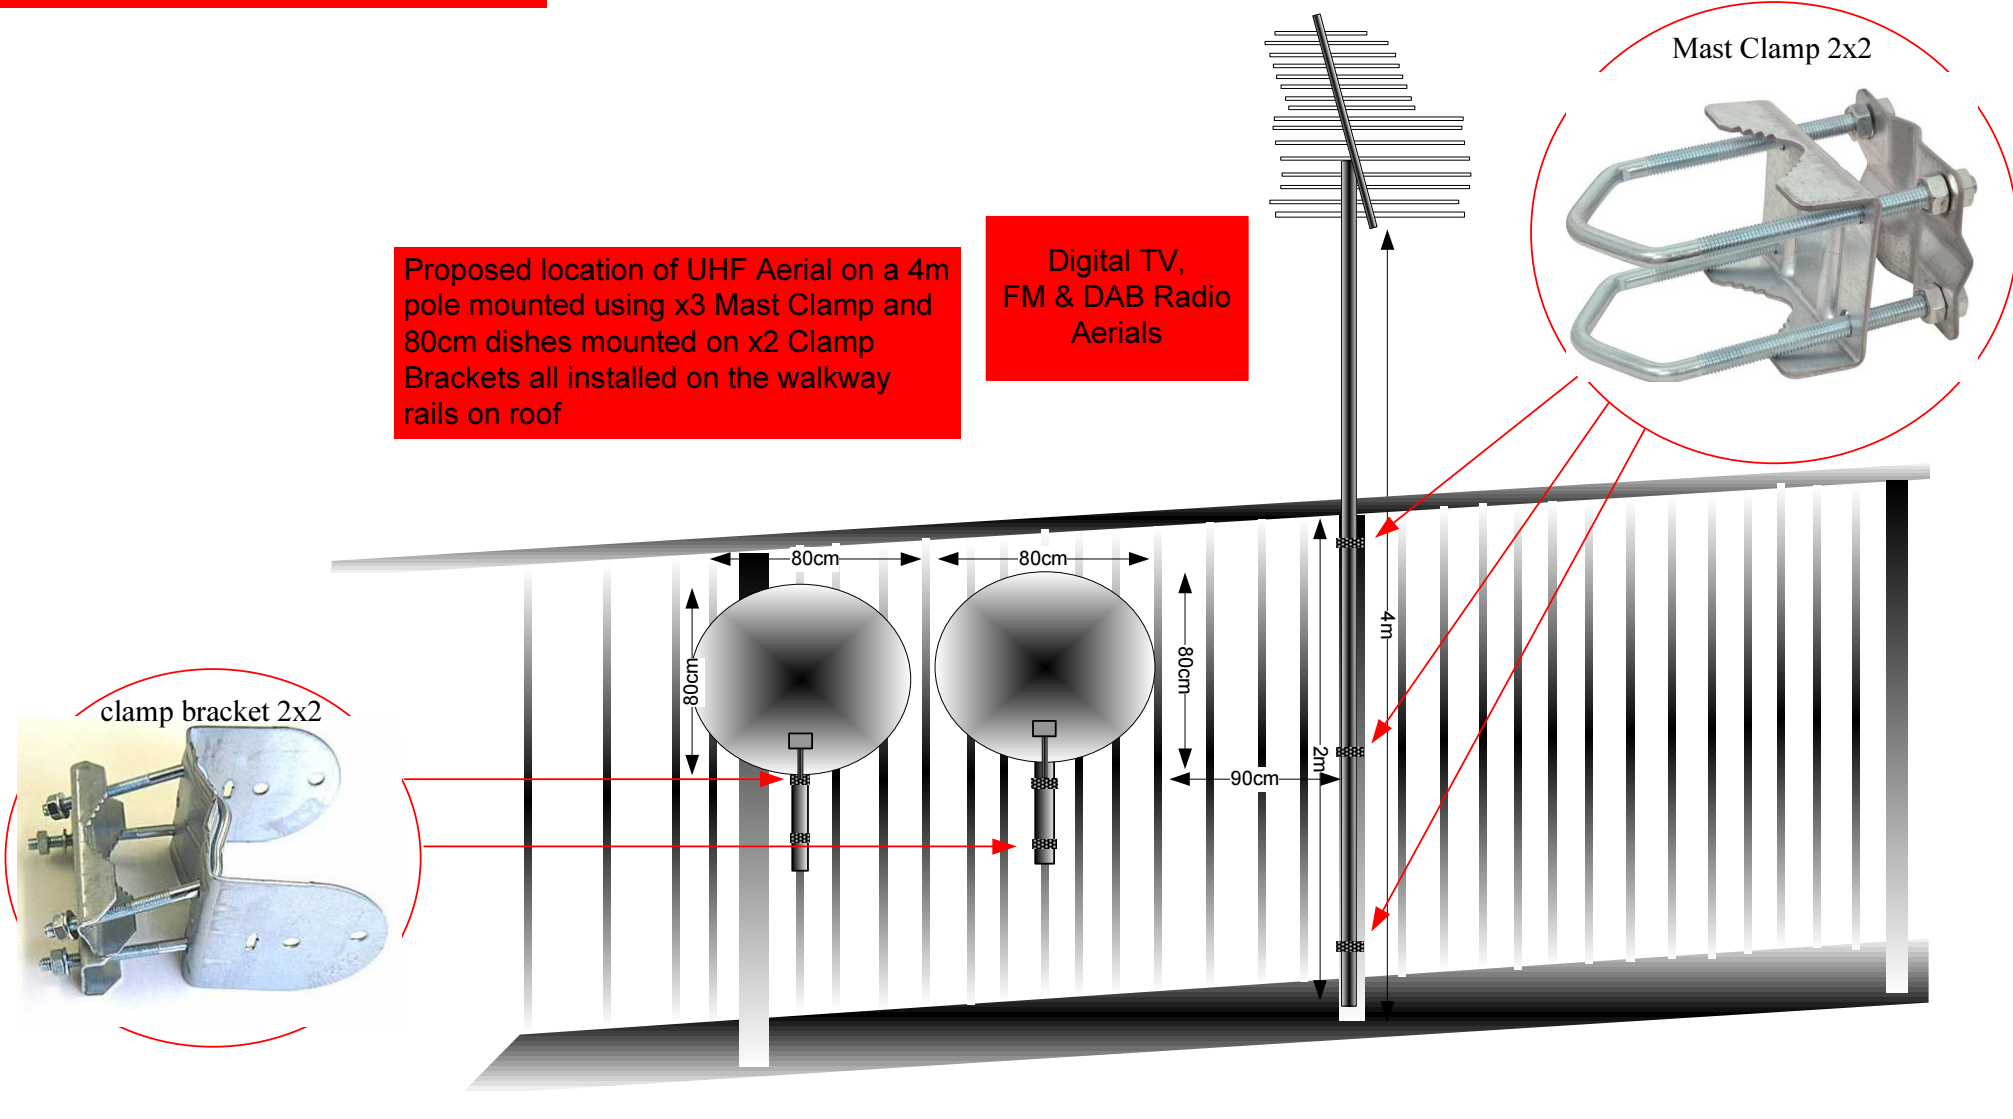

Form No. SCC 013 SCC International – 1 Fieldings Road, Cheshunt, Herts, EN8 9TL, . Tel: 01992 642255. Website: www.scci.co.uk



Please consider the environment before printing this document – Recycle Wherever Possible



Drawing No.	E13056/09	Site Address:	8-12 TOTTENHAM STREET & 52 WHITFIELD ROAD, CAMDEN LONDON W1T 4RE	
Date:	11/10/2011	Site Ref:	LBC 0438.0	Surveyed By: G. Henebery
Number of Points:	12	System Type	9Wire IRS Sky Plus	Drawn By: W. Kisala

