




ENTRANCE

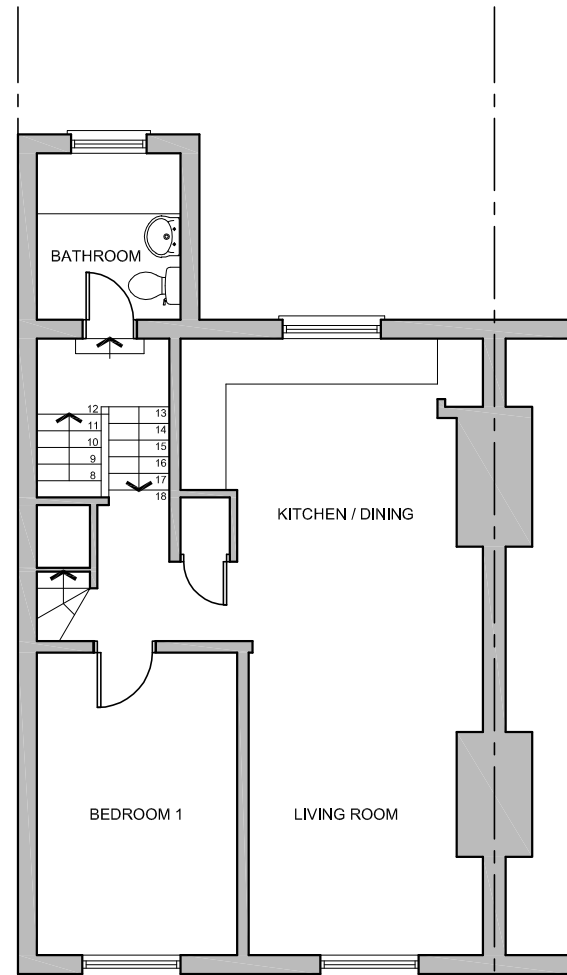

FIRST FLOOR

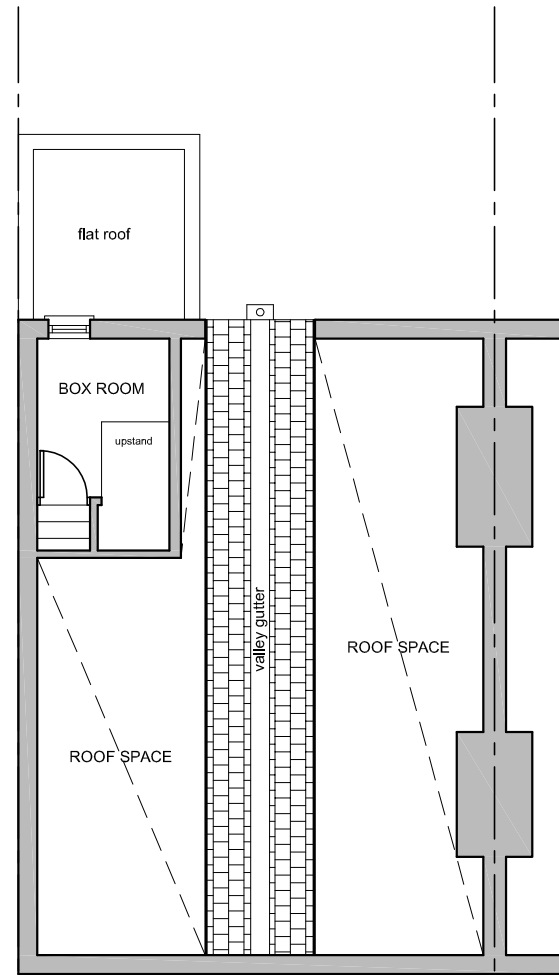

MEZZANINE LEVEL

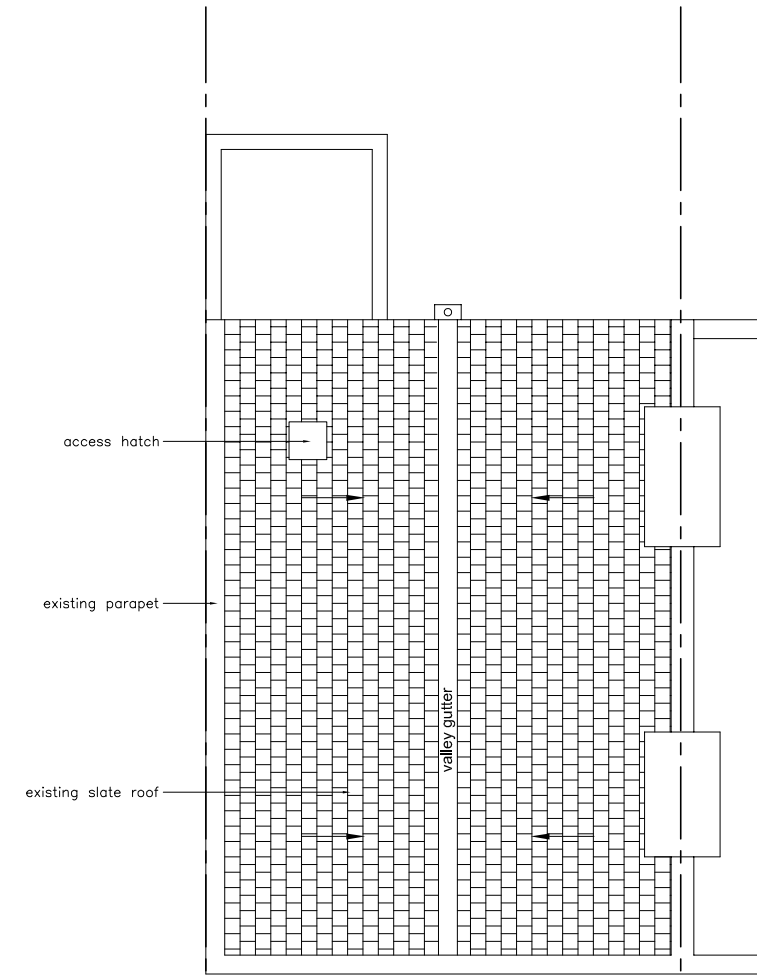

ROOF PLAN

rev.	notes	date
A	Roof plan added	18.10.2011

WARREN ROSING ARCHITECTS

20 Prescott Place, London, SW4 6BT
 1 020 7993 8247; info@wr-architects.co.uk; www.wr-architects.co.uk

13B CHURCHILL ROAD
 LONDON, NW5

Plans
 Existing

Drawing No.: 1117(EX)01 rev A

scale: 1:100@A3

10 October 2011

do not scale this drawing; check all dimensions and areas on site
 copyright of pocket door ltd trading as 'warren rosing architects'