

00. INDEX

Drawing Number	Drawing Title	Description
E14026/00	Index	Index of Drawings.
E14026/01	Location Plan	Scale 1:1250 at A4.
E14026/02	Block Plan	Photo of Site from above.
E14026/03	Roof Plan	Drawing of block from above, showing equipment positions.
E14026/04	Roof Elevation	Description and location of the antenna and dishes + mounting
E14026/05	South Elevation	Description of cable routes, colour and loom sizes per flats at entry points for each drops
E14026/06	North Elevation	Description and Location of the main cabinet + size
E14026/07	Existing Equipments	View and location of existing equipment on site
E14026/08	Antenna, Dish Sizes & Typical Mounting Heights	Antenna and Dishes description, mounting, position, height and measurements.

Form No. SCC 013 SCC International – 1 Fieldings Road, Cheshunt, Herts, EN8 9TL, . Tel: 01992 642255. Website: www.scci.co.uk

Drawing No.	E14026/00	Site Address:	46-48(1-8) GAISFORD ROAD, CAMDEN LONDON NW5 2EH	
Date:	13/10/2011	Site Ref:	LBC 0217.0	Surveyed By: G. Henebery
Number of Points:	8	System Type	9Wire IRS Sky Plus	Drawn By: W. Kisala



Please consider the environment before printing this document – Recycle Wherever Possible



02. Block Plan



Form No. SCC 013 SCC International – 1 Fieldings Road, Cheshunt, Herts, EN8 9TL, . Tel: 01992 642255. Website: www.scci.co.uk

Drawing No. E14026/02 Site Address: 46-48(1-8) GAISFORD ROAD, CAMDEN LONDON NW5 2EH

Date: 13/10/2011 Site Ref: LBC 0217.0 Surveyed By: G. Henebery


Number of Points: 8 System Type: 9Wire IRS Sky Plus Drawn By: W. Kisala



Please consider the environment before printing this document – Recycle Wherever Possible



03. Roof Plan

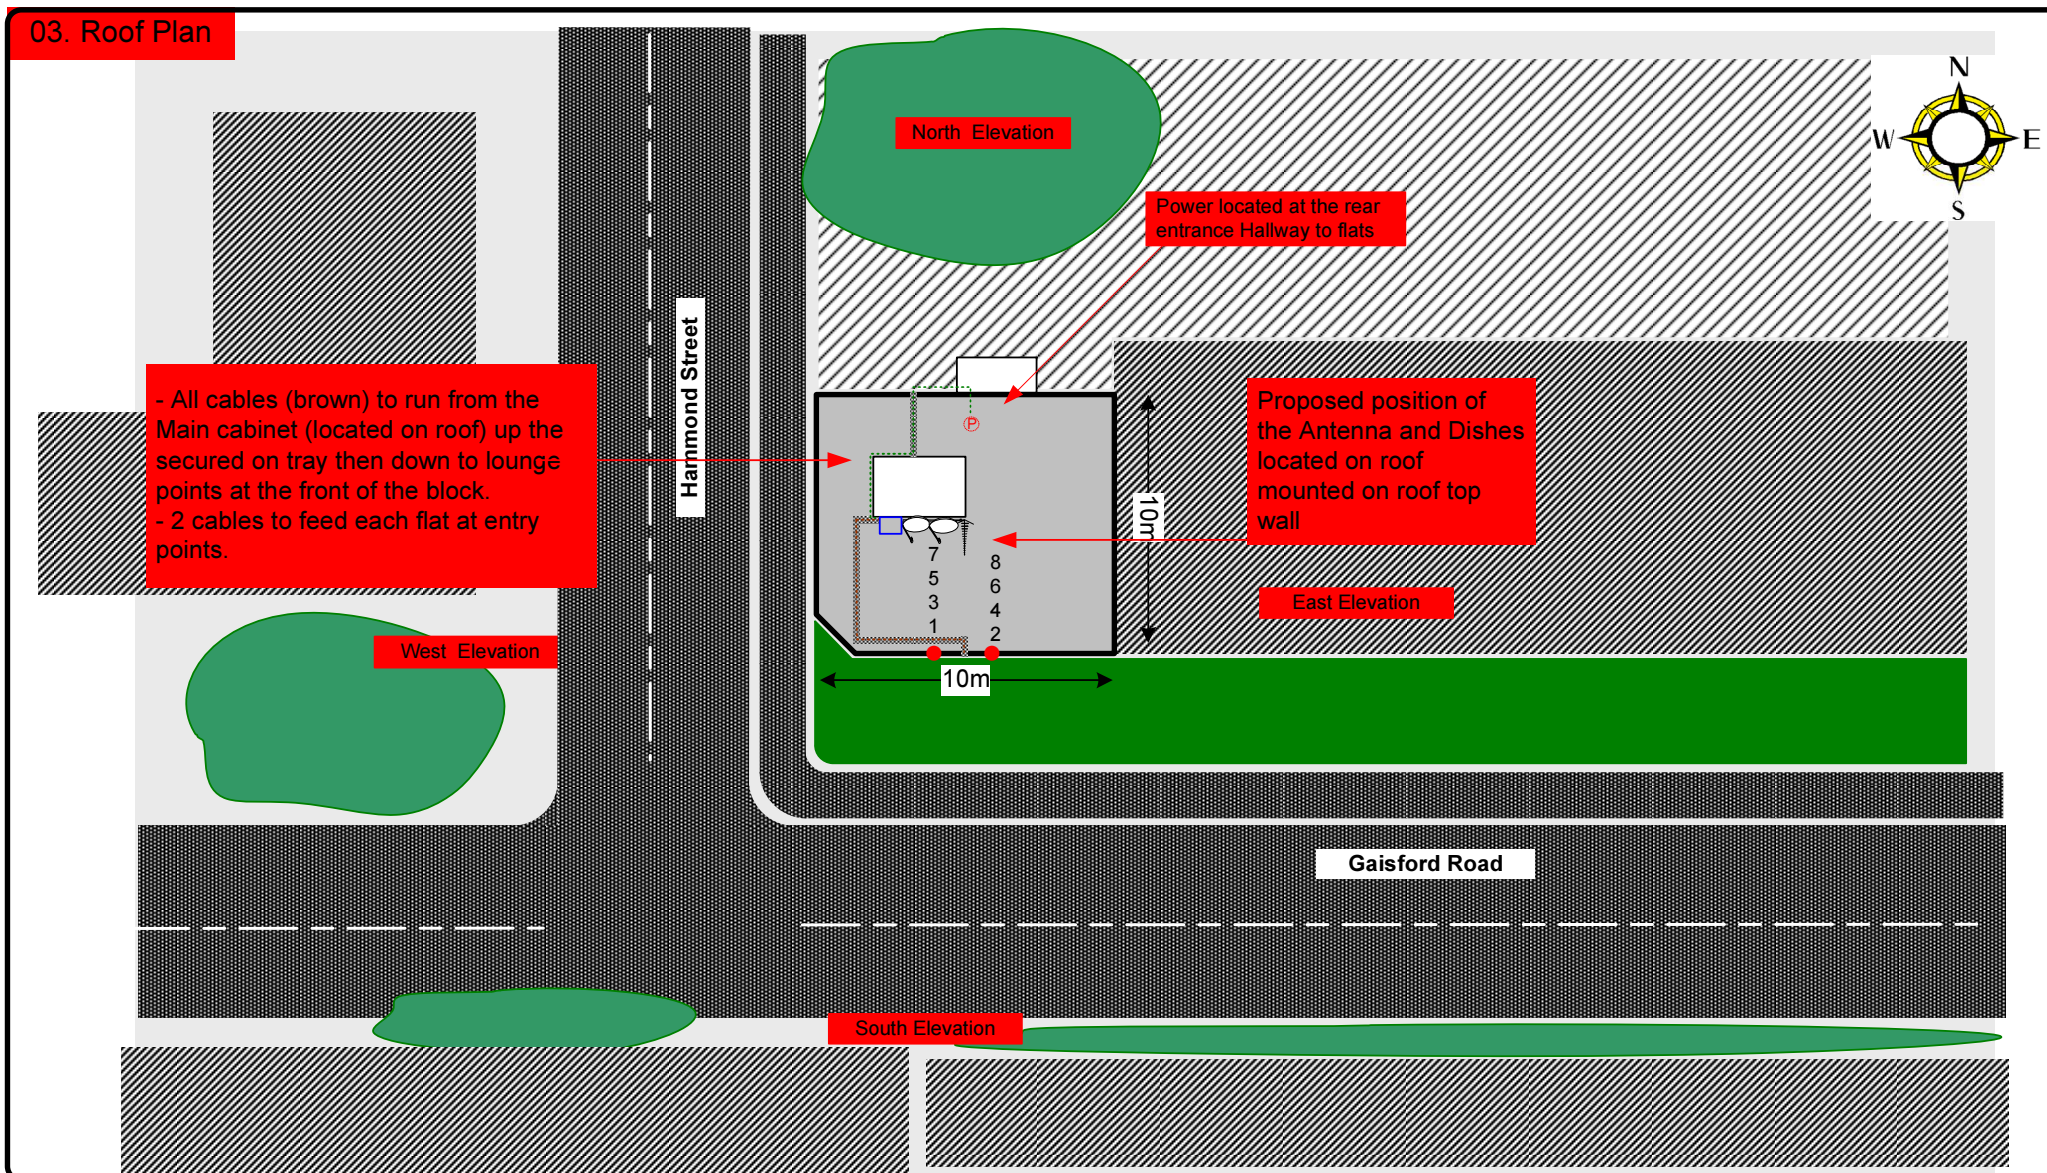

Form No. SCC 013 SCC International – 1 Fieldings Road, Cheshunt, Herts, EN8 9TL, . Tel: 01992 642255. Website: www.scci.co.uk



Please consider the environment before printing this document – Recycle Wherever Possible



Drawing No.	E14026/03	Site Address:	46-48(1-8) GAISFORD ROAD, CAMDEN LONDON NW5 2EH
Date:	13/10/2011	Site Ref:	LBC 0217.0
Number of Points:	8	System Type	9Wire IRS Sky Plus
		Surveyed By:	G. Henebery
		Drawn By:	W. Kisala



Each property will have two cables to lounge position.

Cable Harness sizes

2-4 cables = 15mm

6-8 cables = 20mm


10-14 cables = 30mm

16-18 Cables = 35mm

20 cables = 40mm


40 cables = 65mm

60 cables = 90mm

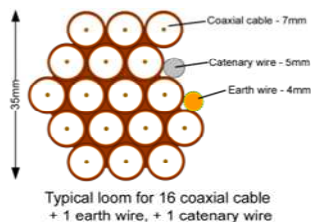

04. Roof Elevation

Proposed location of UHF Aerial on a 4m pole mounted using wall bracket and 80cm dishes mounted using lashing kits. all installed on roof top .

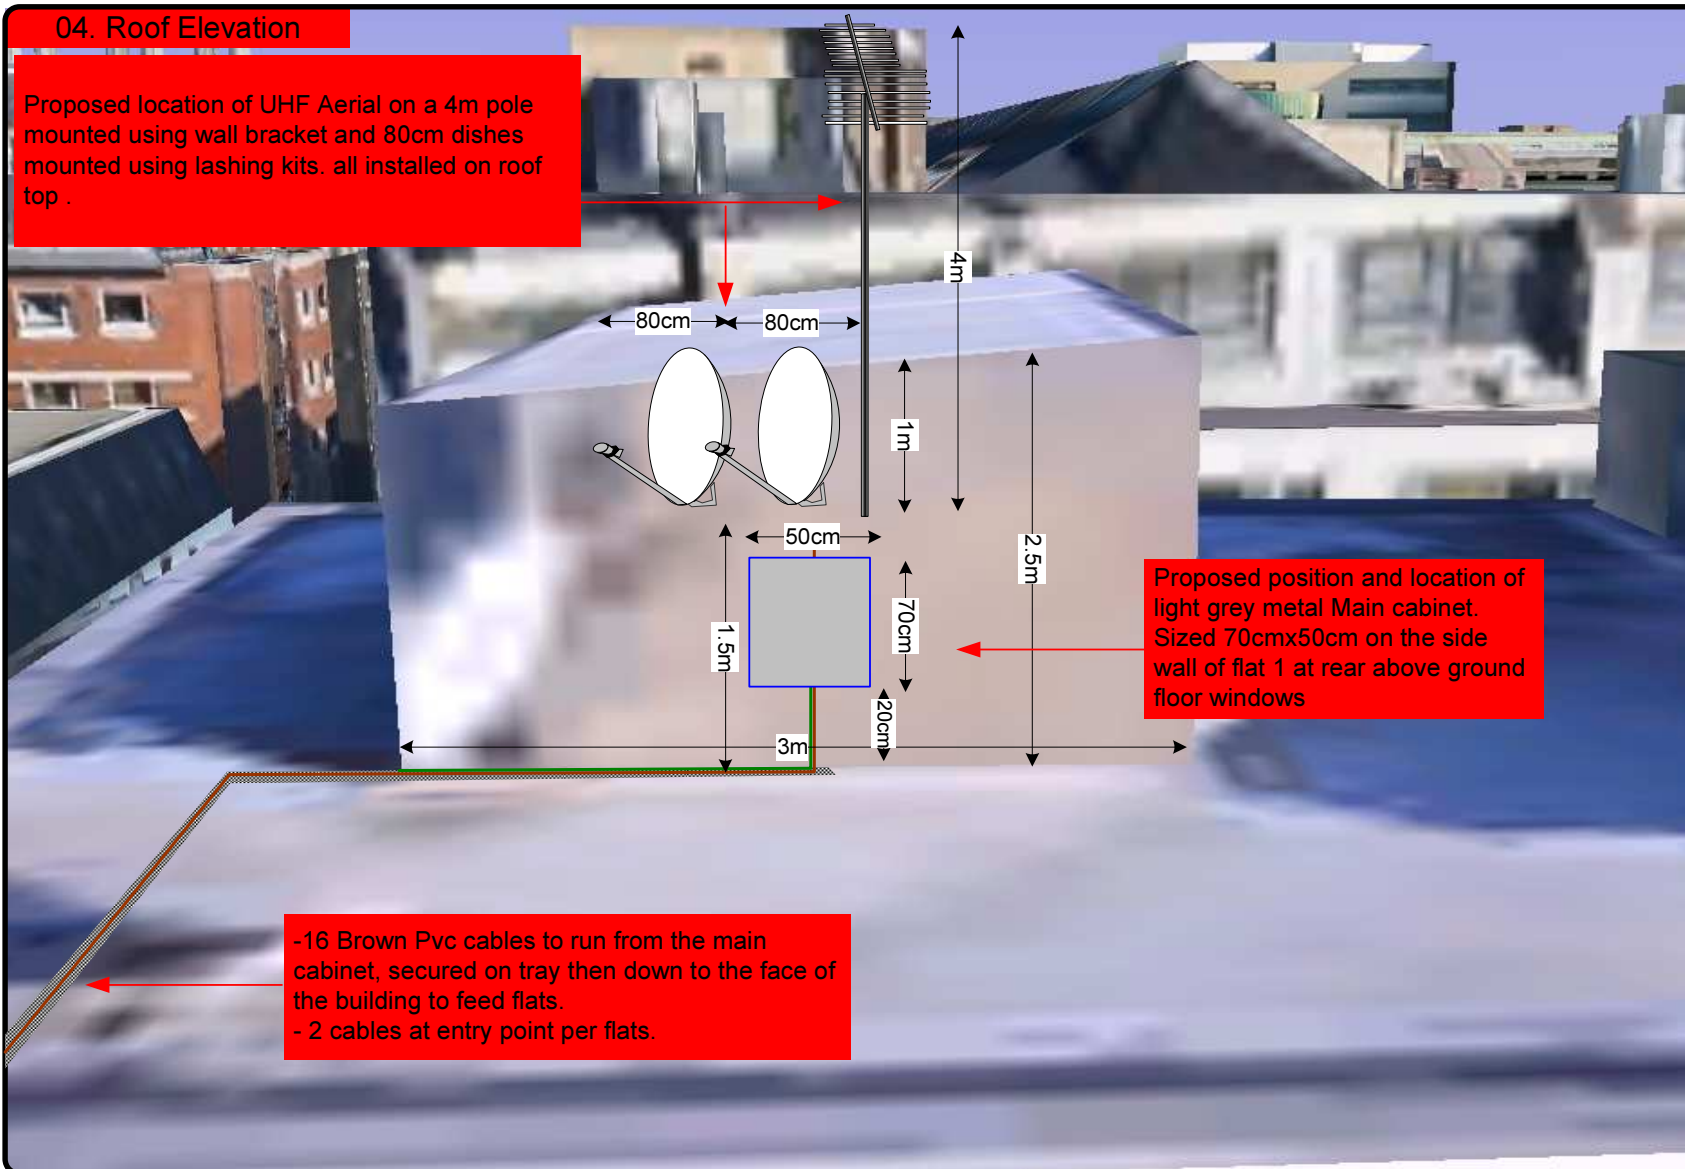

Form No. SCC 013 SCC International – 1 Fieldings Road, Cheshunt, Herts, EN8 9TL, . Tel: 01992 642255. Website: www.scci.co.uk



Please consider the environment before printing this document – Recycle Wherever Possible



Drawing No.	E14026/04	Site Address:	46-48(1-8) GAISFORD ROAD, CAMDEN LONDON NW5 2EH
Date:	13/10/2011	Site Ref:	LBC 0217.0
Number of Points:	8	System Type	9Wire IRS Sky Plus
		Surveyed By:	G. Henebery
		Drawn By:	W. Kisala



Each property will have two cables to lounge position.

Cable Harness sizes

2-4 cables = 15mm

6-8 cables = 20mm


10-14 cables = 30mm

16-18 Cables = 35mm

20 cables = 40mm

40 cables = 65mm

60 cables = 90mm

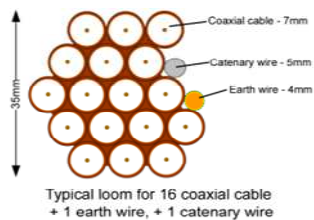

05. South Elevation



- Loom of 16 cables (brown) to run from the Main cabinet (located on roof) secured on tray then down to lounge points at the front of the block.
- 2 cables to feed each flat at entry points.

Form No. SCC 013 SCC International – 1 Fieldings Road, Cheshunt, Herts, EN8 9TL . Tel: 01992 642255. Website: www.scci.co.uk

Drawing No.	E14026/05	Site Address:	46-48(1-8) GAISFORD ROAD, CAMDEN LONDON NWS 2EH
Date:	13/10/2011	Site Ref:	LBC 0217.0
Number of Points:	8	System Type	9Wire IRS Sky Plus
		Surveyed By:	G. Henebery
		Drawn By:	W. Kisala



Please consider the environment before printing this document – Recycle Wherever Possible



Each property will have two cables to lounge position.

Cable Harness sizes

2-4 cables = 15mm

6-8 cables = 20mm


10-14 cables = 30mm

16-18 Cables = 35mm

20 cables = 40mm

40 cables = 65mm

60 cables = 90mm

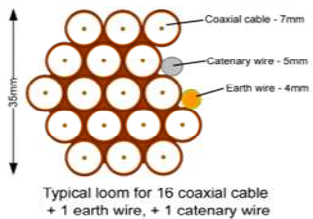

06. North Elevation



Form No. SCC 013 SCC International – 1 Fieldings Road, Cheshunt, Herts, EN8 9TL, . Tel: 01992 642255. Website: www.scci.co.uk

Drawing No. E14026/06 Site Address: 46-48(1-8) GAISFORD ROAD, CAMDEN LONDON NWS 2EH

Date: 13/10/2011 Site Ref: LBC 0217.0 Surveyed By: G. Henebery

Number of Points: 8 System Type: 9Wire IRS Sky Plus Drawn By: W. Kisala



Please consider the environment before printing this document – Recycle Wherever Possible



Each property will have two cables to lounge position.

Cable Harness sizes

2-4 cables = 15mm

6-8 cables = 20mm


10-14 cables = 30mm

16-18 Cables = 35mm

20 cables = 40mm

40 cables = 65mm

60 cables = 90mm

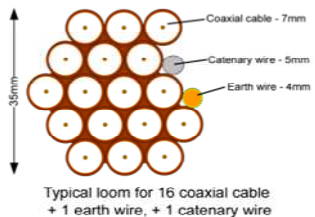

07. Existing Equipments



South Elevation

Form No. SCC 013 SCC International – 1 Fieldings Road, Cheshunt, Herts, EN8 9TL, . Tel: 01992 642255. Website: www.scci.co.uk

Drawing No. E14026/07 Site Address: 46-48(1-8) GAISFORD ROAD, CAMDEN LONDON NW5 2EH

Date: 13/10/2011 Site Ref: LBC 0217.0 Surveyed By: G. Henebery

Number of Points: 8 System Type: 9Wire IRS Sky Plus Drawn By: W. Kisala




Please consider the environment before printing this document – Recycle Wherever Possible



08. Antenna and Dishes Measurements

Proposed location of UHF Aerial on a 4m pole mounted using wall bracket and 80cm dishes mounted using lashing kits. all installed on roof top .

Digital TV,
FM & DAB Radio
Aerials

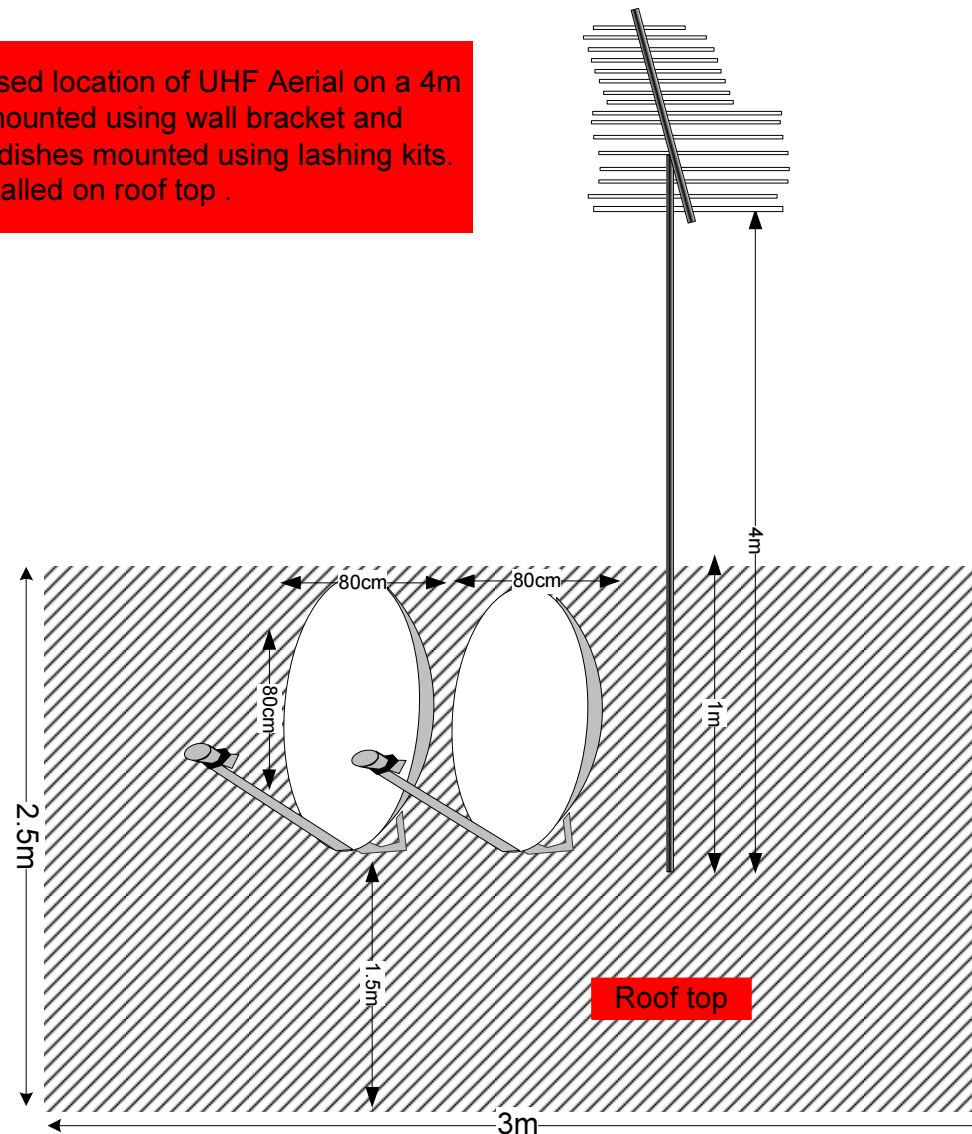

Form No. SCC 013 SCC International – 1 Fieldings Road, Cheshunt, Herts, EN8 9TL, . Tel: 01992 642255. Website: www.scci.co.uk

Drawing No.	E14026/08	Site Address:	46-48(1-8) GAISFORD ROAD, CAMDEN LONDON NW5 2EH
Date:	13/10/2011	Site Ref:	LBC 0217.0
Number of Points:	8	System Type	9Wire IRS Sky Plus
		Surveyed By:	G. Henebery
		Drawn By:	W. Kisala



Please consider the environment before printing this document – Recycle Wherever Possible

