

Do not scale from this drawing.
If in doubt, ask.
This drawing is the property of ica and must
not be copied, reproduced or disclosed
without written permission.

 Denotes Fully Accessible Room

 Denotes Ambulant Accessible Room

Fully Accessible Bedrooms: 6no.

Ambulant Accessible Bedrooms: 14no.


Total Ambulant & Fully Accessible: 20no.

Total Bedrooms: 200no.



Ground Floor Plan

15 Bedrooms

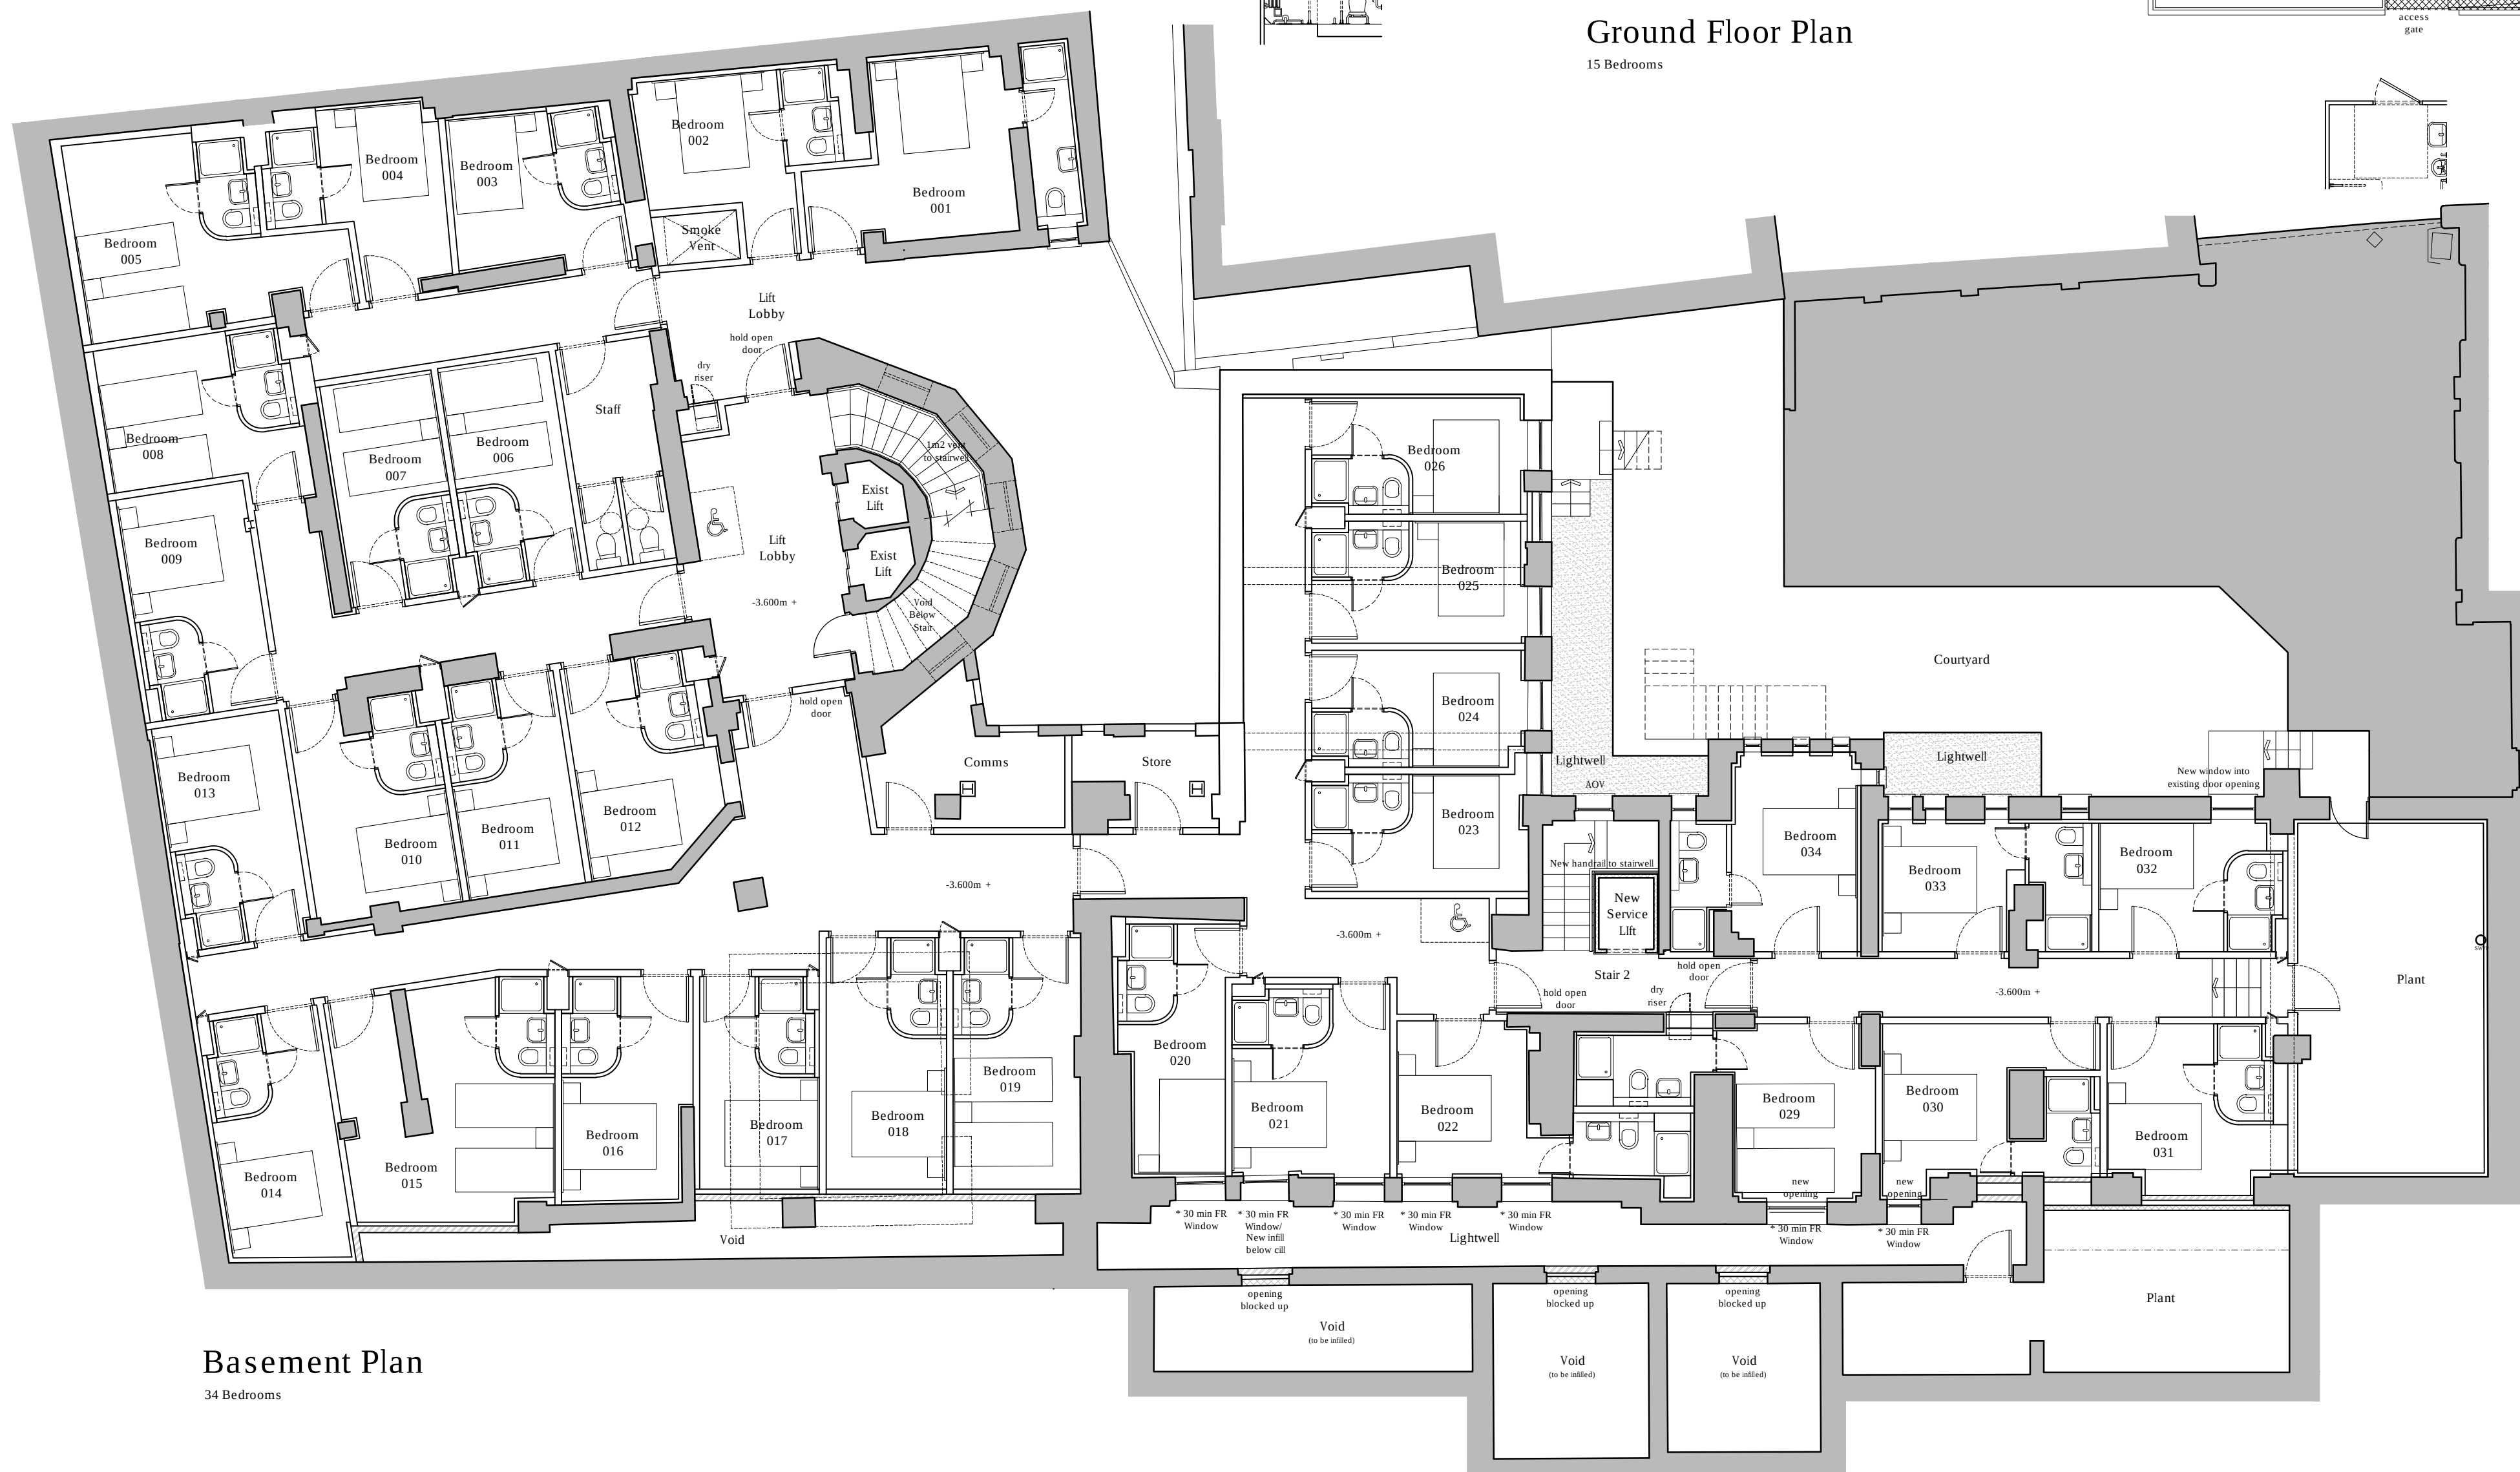

Basement Plan

34 Bedrooms



Ica Architects
2 Orbital Court, Peel Park, East Kilbride, G74 5PH
Tel +44(0)1355 578 070 Fax +44(0)1355 574 992
www.icaarchitects.com

ica architects ltd
registered in scotland company no 267727

project title:

Tune Hotels
Swinton House, Grays Inn Road
London

drawing title:

Basement and Ground Floor
Plans as Proposed

issue stage:

Planning

date: drawn: scale @ A1:

Aug 2011 CAD 1:100

drawing number:	revision:
-----------------	-----------

363/PI 301

363/PI 301