

Denotes Fully Accessible Room


Denotes Ambulant Accessible Room

Fully Accessible Bedrooms: 6no.

Ambulant Accessible Bedrooms: 14no.


Total Ambulant & Fully Accessible: 20no.

Total Bedrooms: 200no.

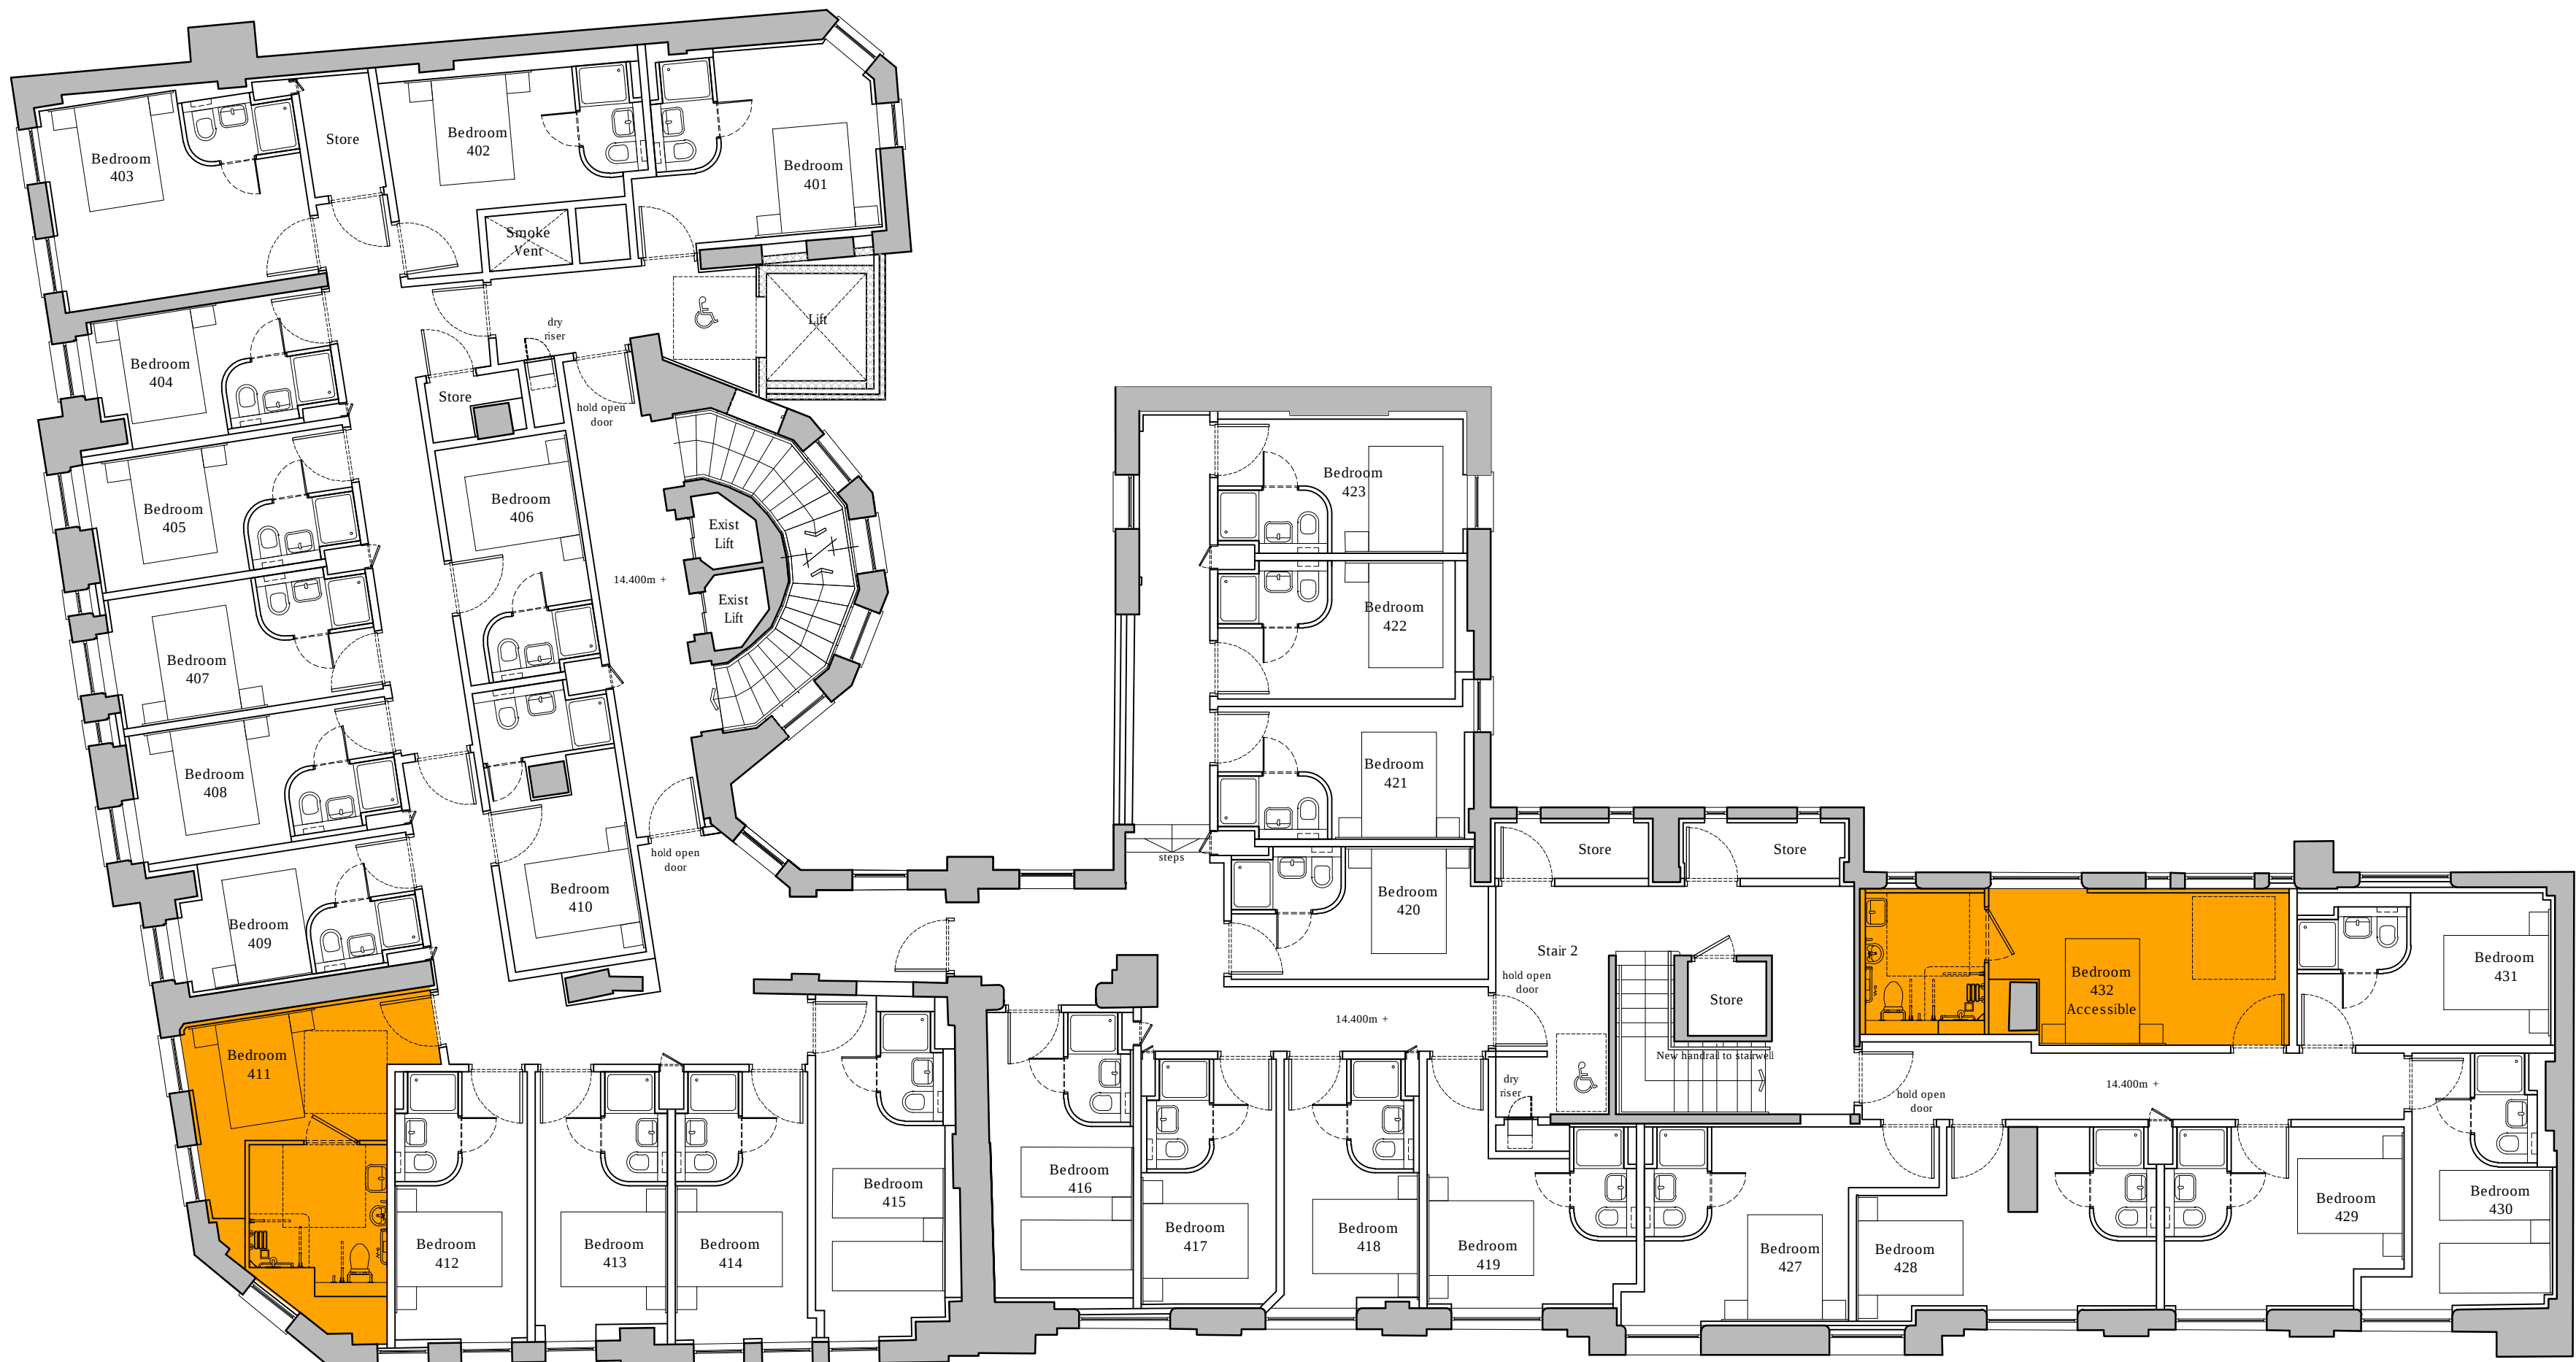

Fourth Floor Plan

32 Bedrooms

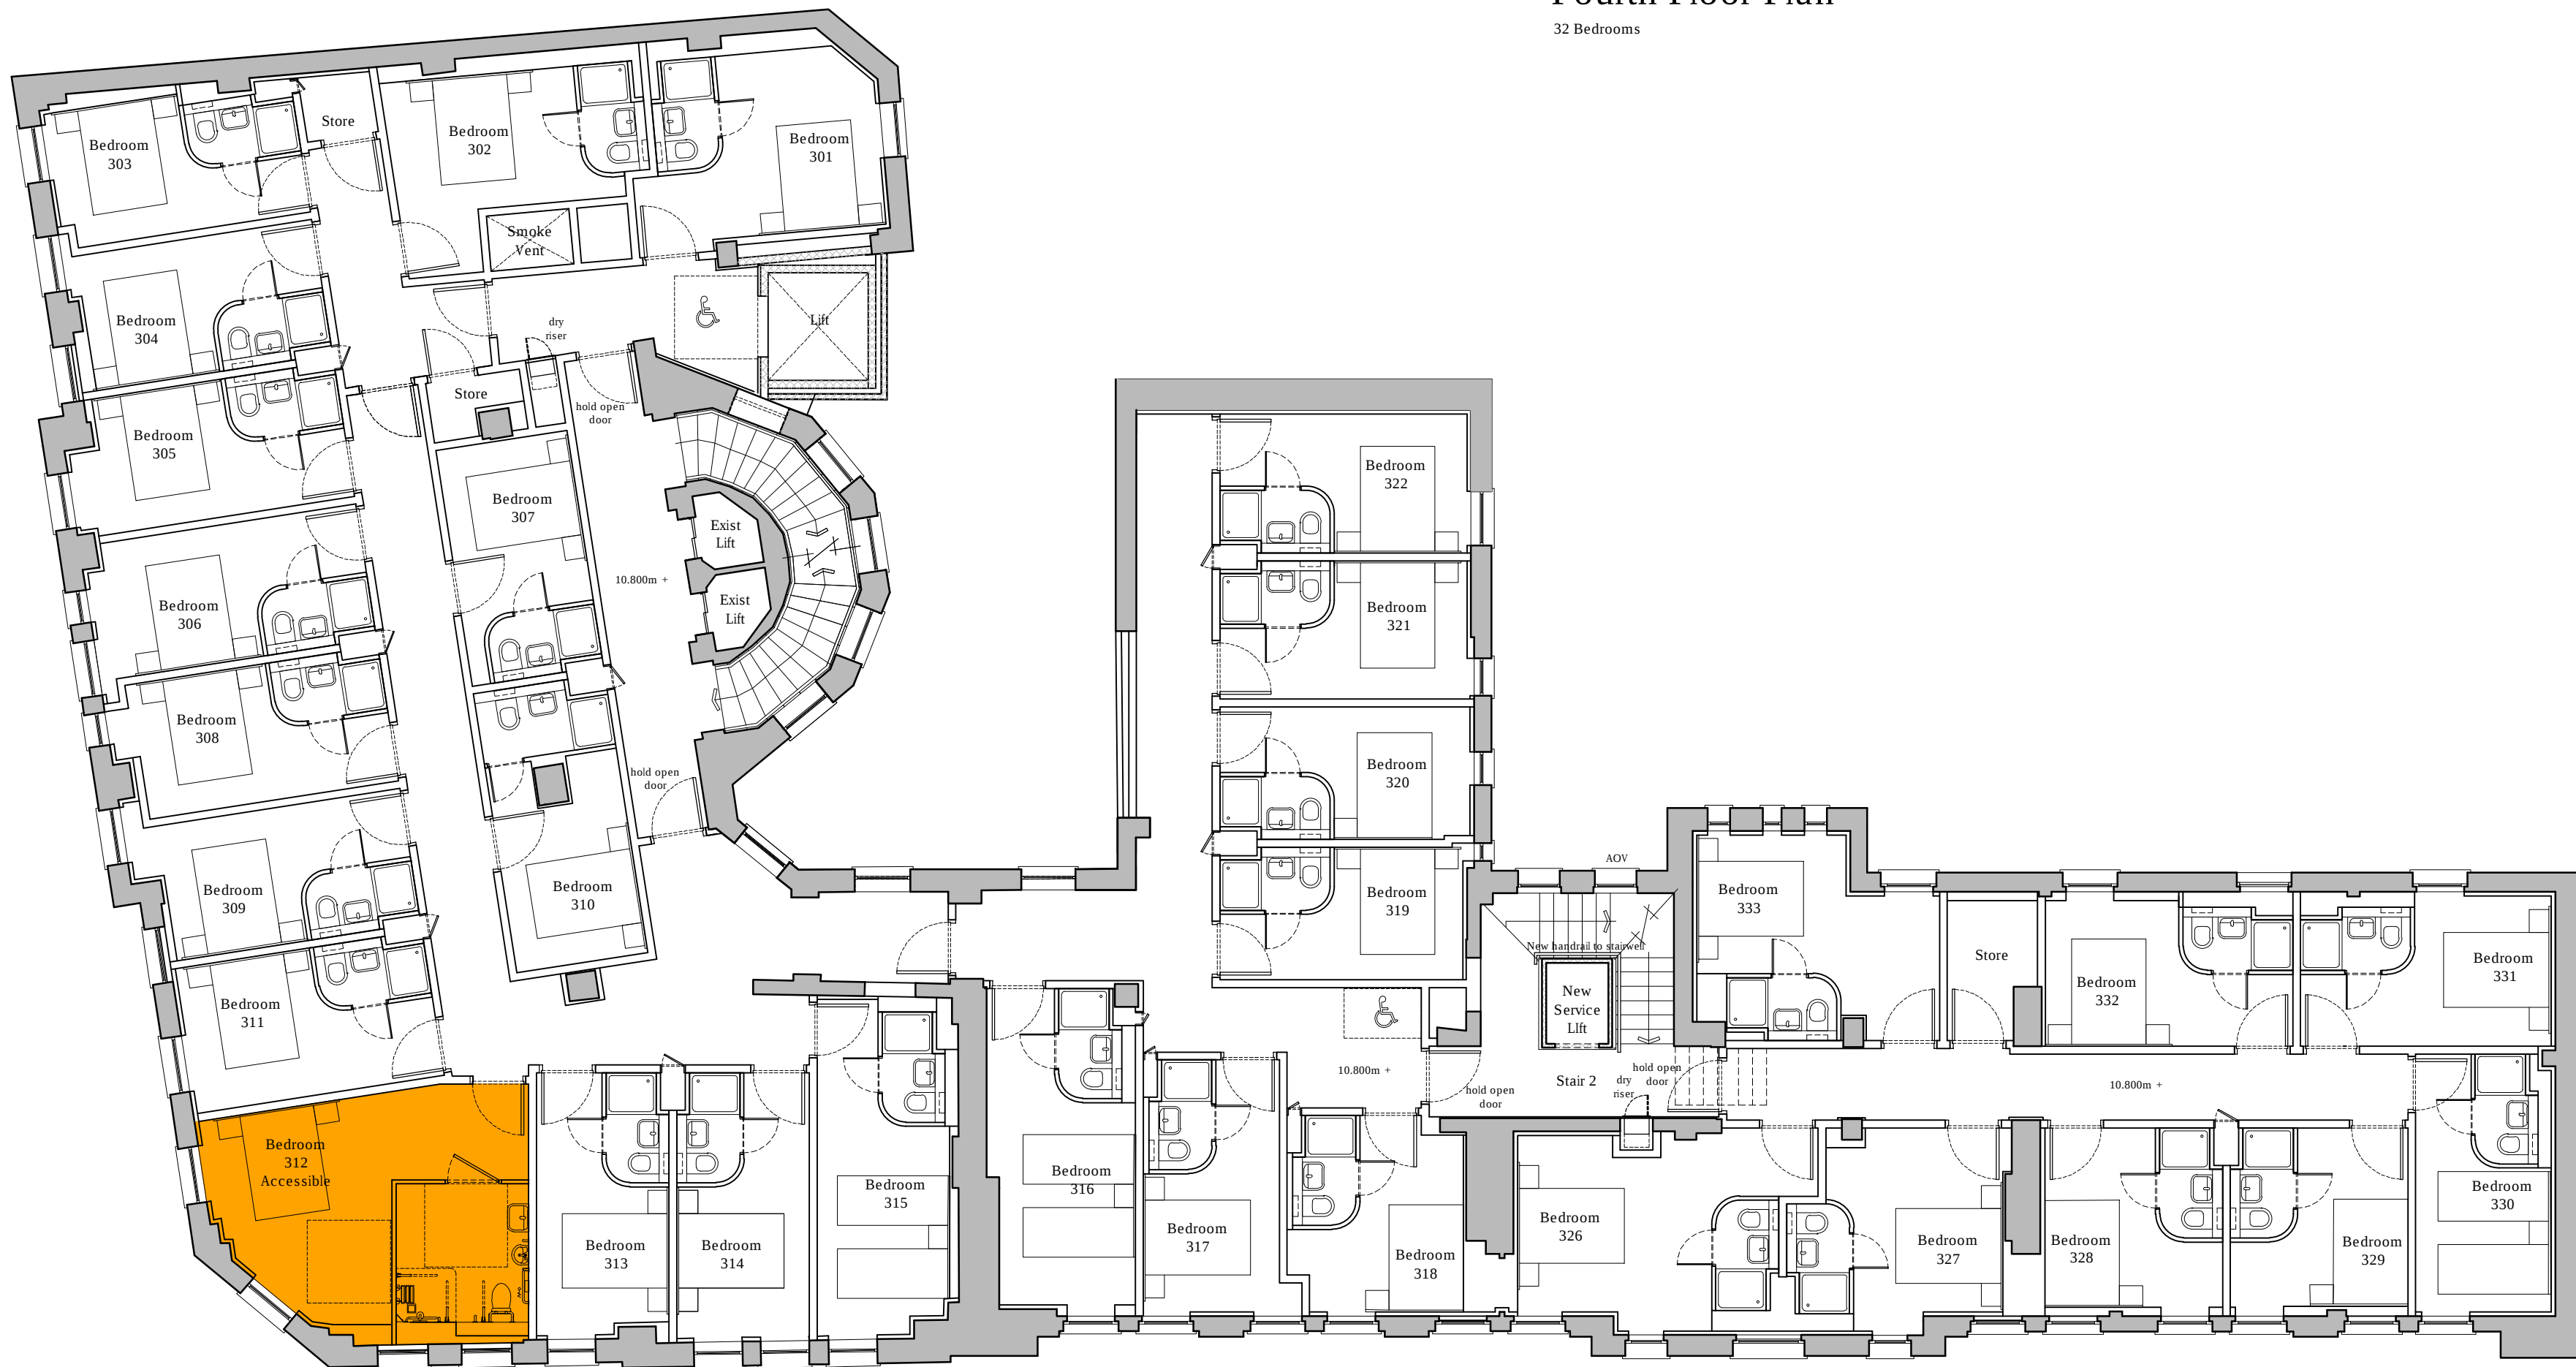

Third Floor Plan

33 Bedrooms



ica Architects
2 Orbital Court, Peel Park, East Kilbride, G74 5PH
Tel +44(0)1355 578 070 Fax +44(0)1355 574 992
www.icaarchitects.com

ica architects ltd
registered in scotland company no 267727

project title:

Tune Hotels
Swinton House, Grays Inn Road
London

drawing title:

**Third and Fourth Floor
Plans as Proposed**

issue stage:

Planning

date: Aug 2011 drawn: CAD scale @ A1: 1:100

drawing number: 363/PL303 revision: