

Do not scale from this drawing.
If in doubt, ask.
This drawing is the property of ica and must
not be copied, reproduced or disclosed
without written permission.

Denotes Fully Accessible Room


 Denotes Ambulant Accessible Room

Fully Accessible Bedrooms: 6no

Ambulant Accessible Bedrooms: 14no


Total Ambulant & Fully Accessible: 20no

Total Bedrooms: 200no

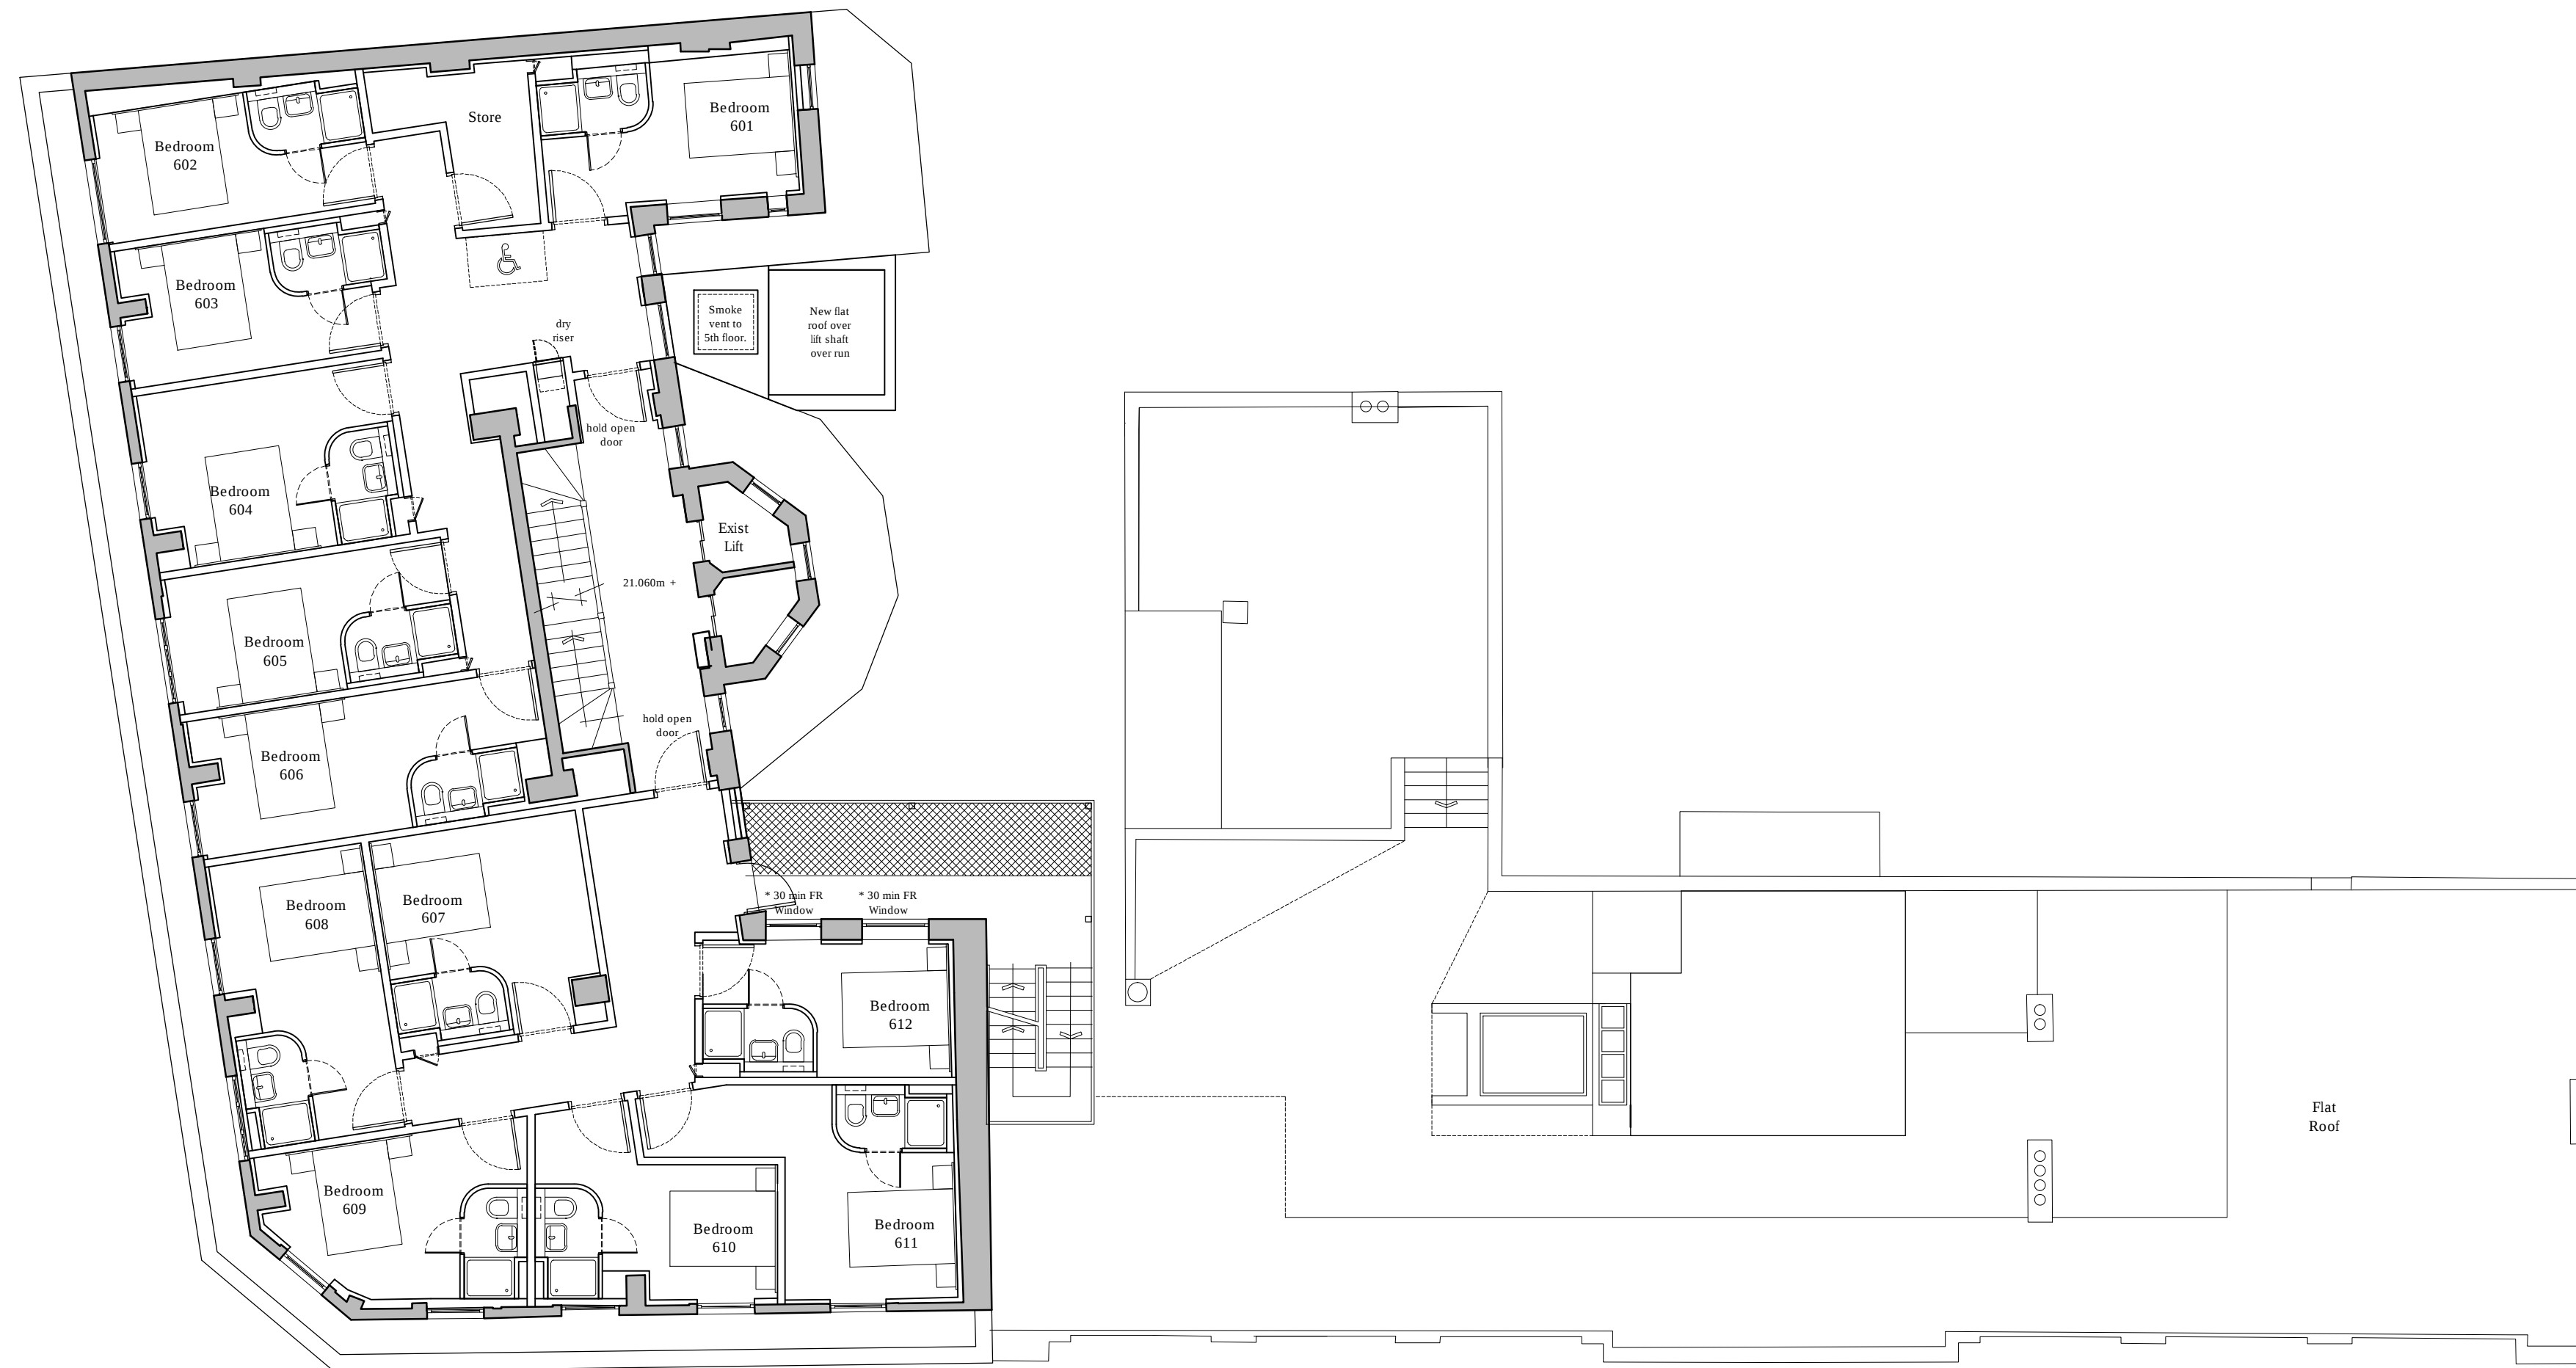

Sixth Floor Plan

12 Bedrooms

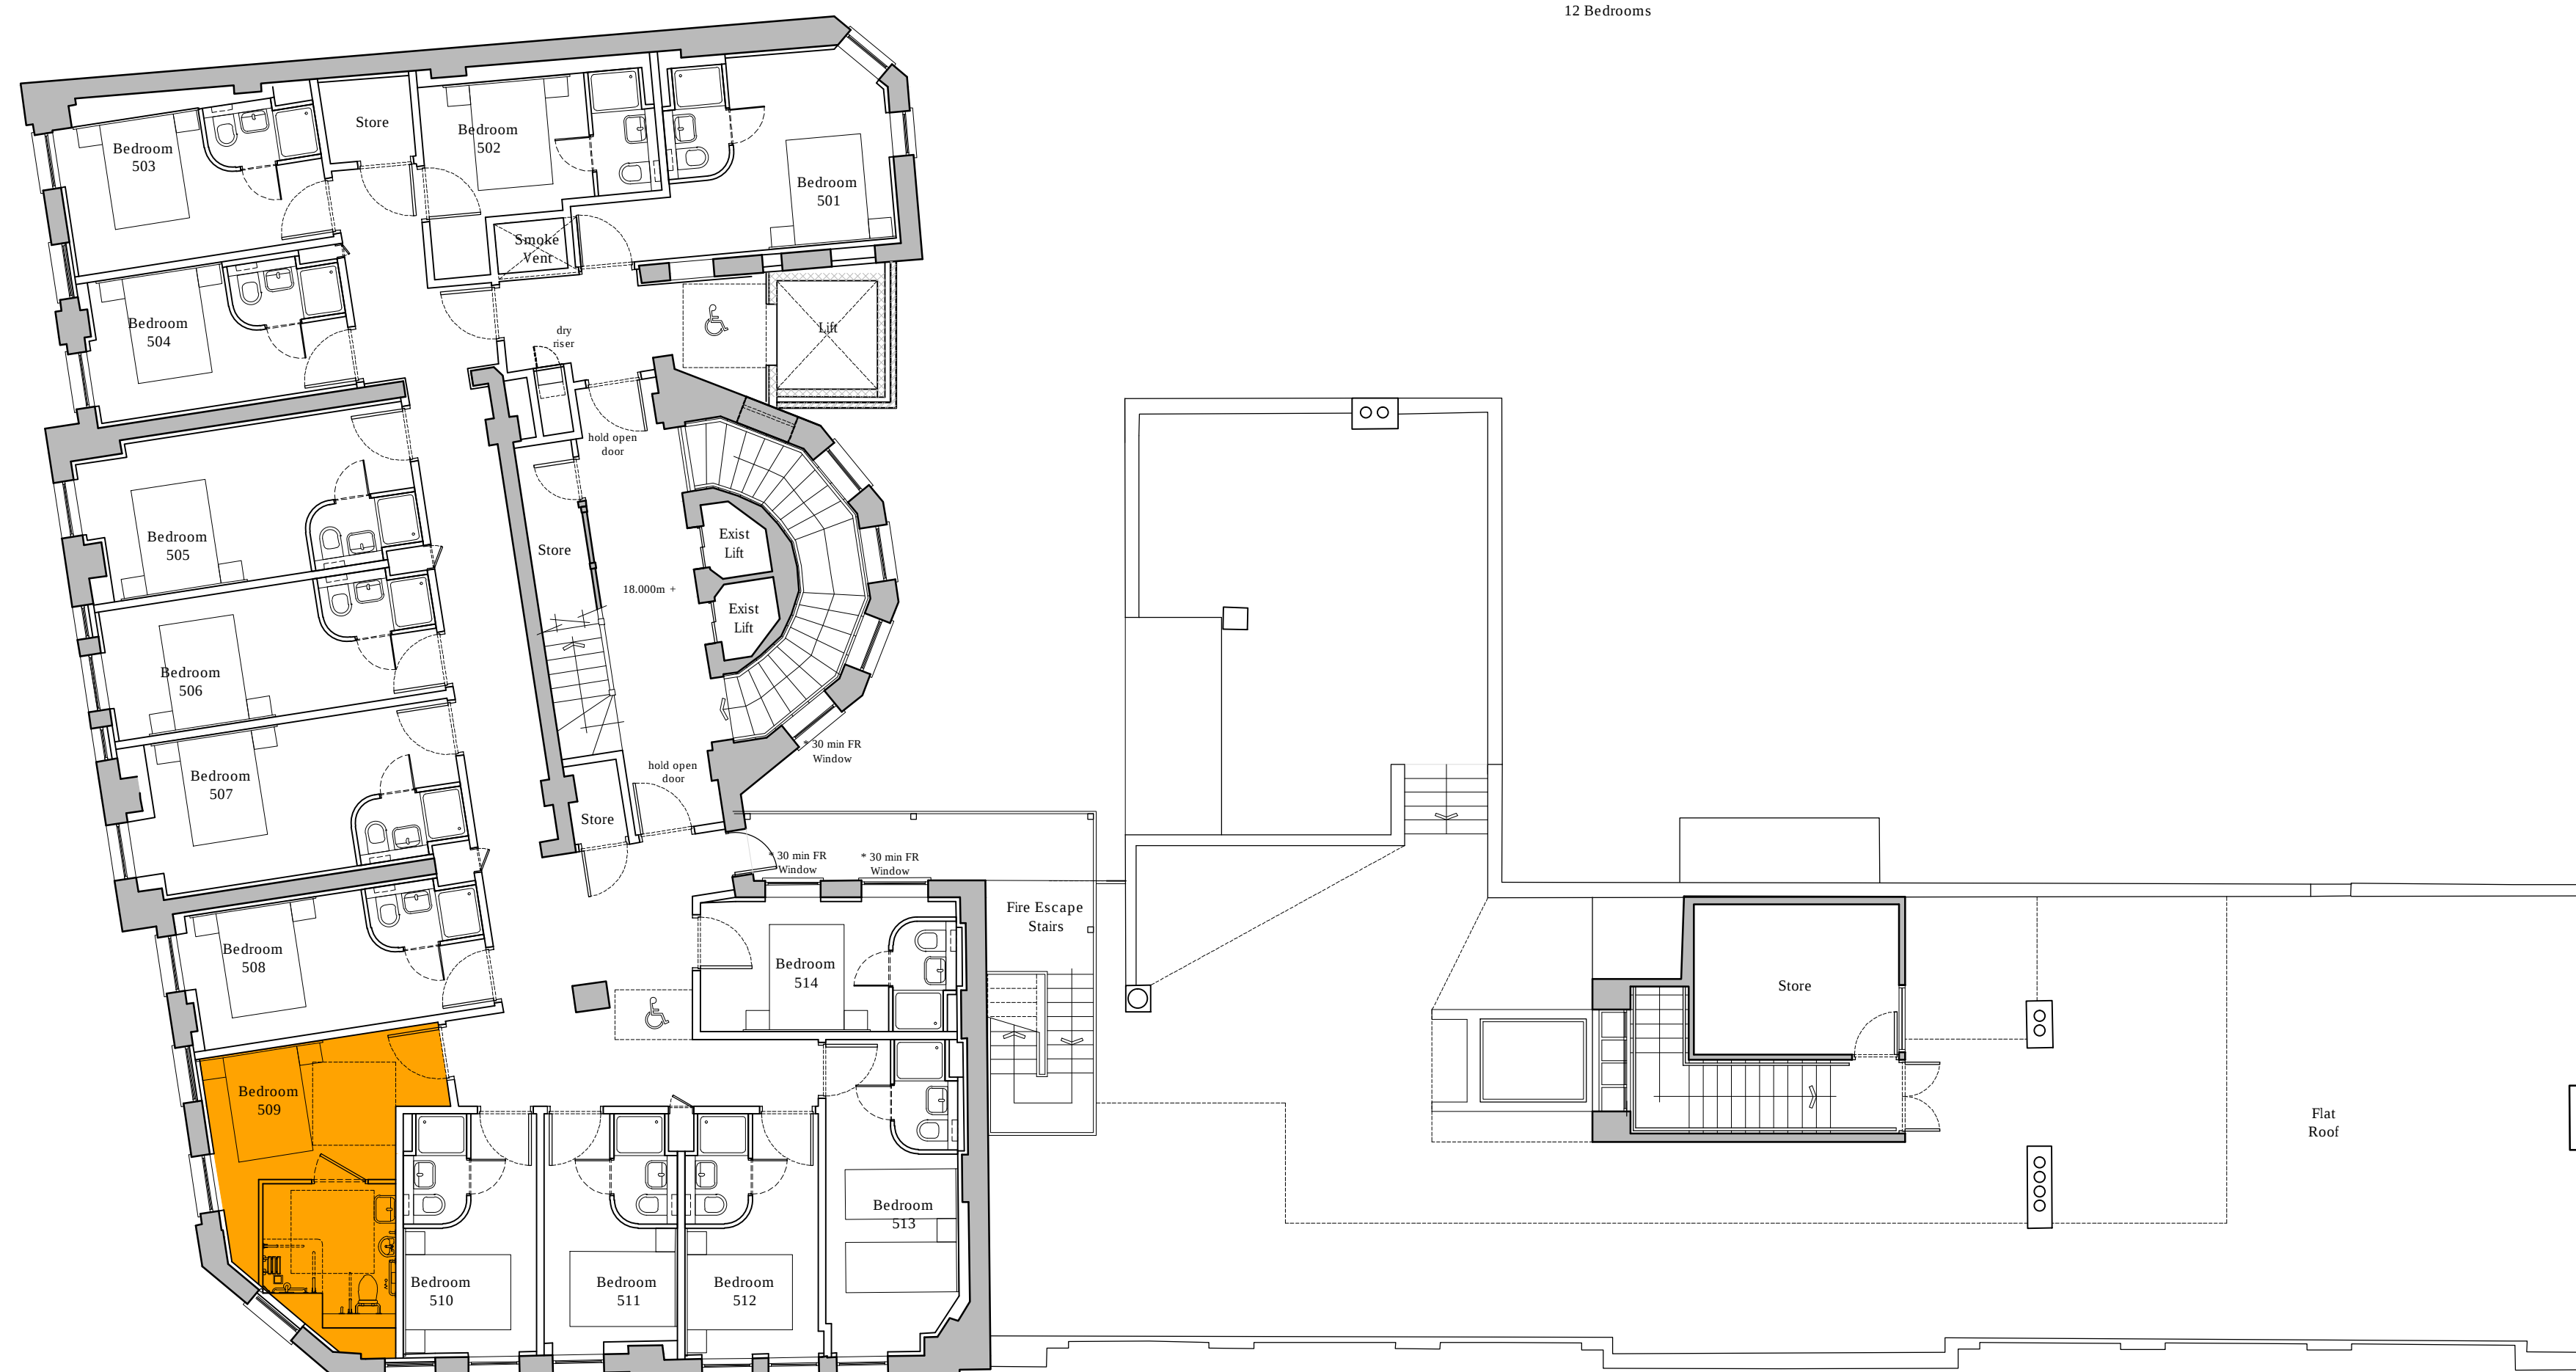

Fifth Floor Plan

14 Bedrooms



Ica Architects
2 Orbital Court, Peel Park, East Kilbride, G74 5PH
Tel +44(0)1355 578 070 Fax +44(0)1355 574 992
www.icaarchitects.com

ica architects ltd
registered in scotland company no 267727

project title:

Tune Hotels
Swinton House, Grays Inn Road
London

drawing title:

Fifth and Sixth Floor Plans as Proposed

issue stage:

Planning

date:	drawn:	scale @ A1:
Aug 2011	CAD	1:100

drawing number:	revision:
-----------------	-----------

363/PL304