





1 Existing Front Elevation
Scale - 1:100 @A3

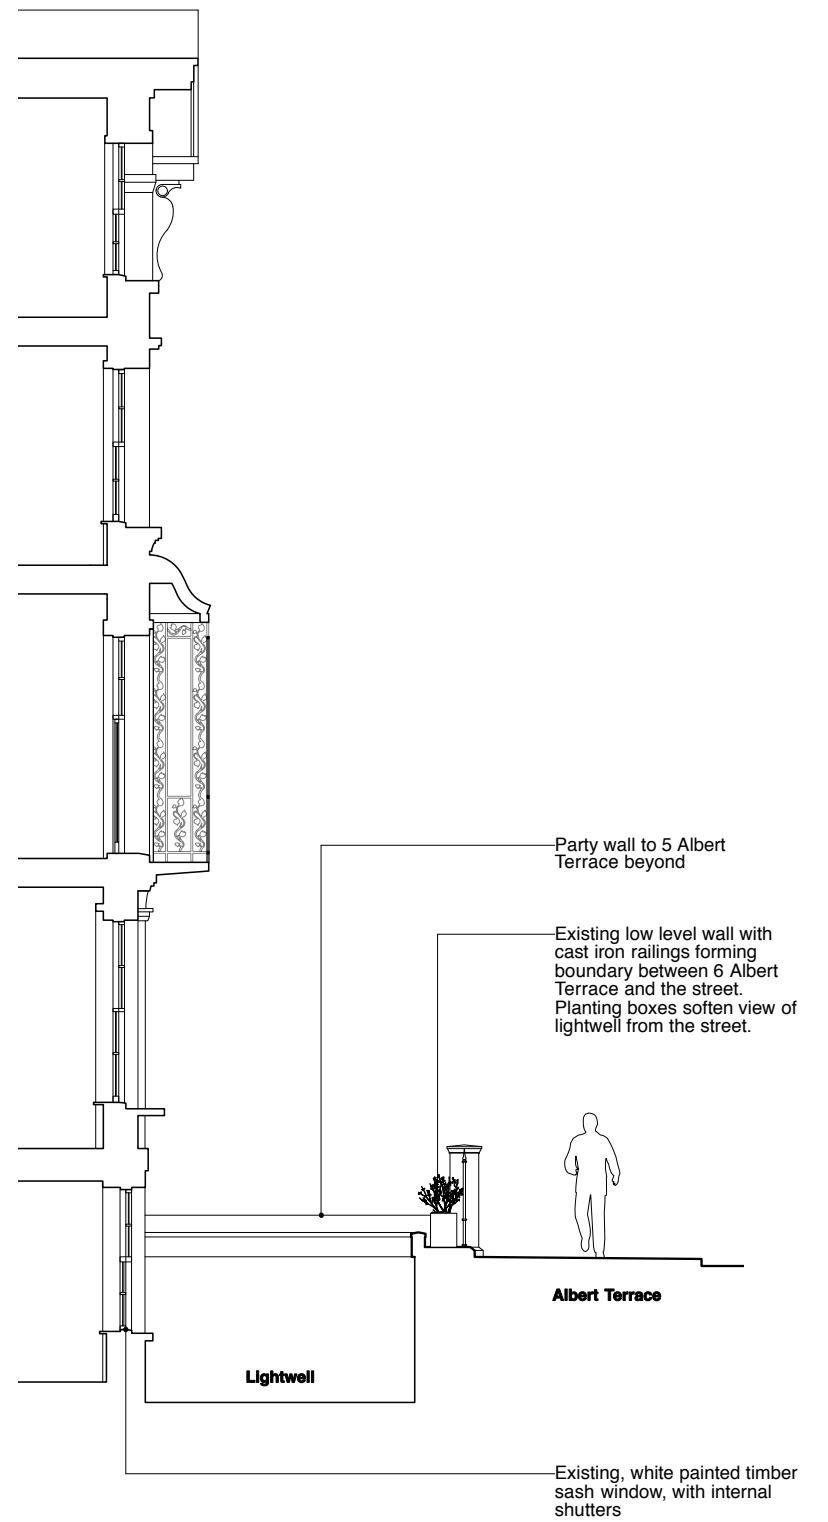

2 Existing Section A-A
Scale - 1:100 @A3

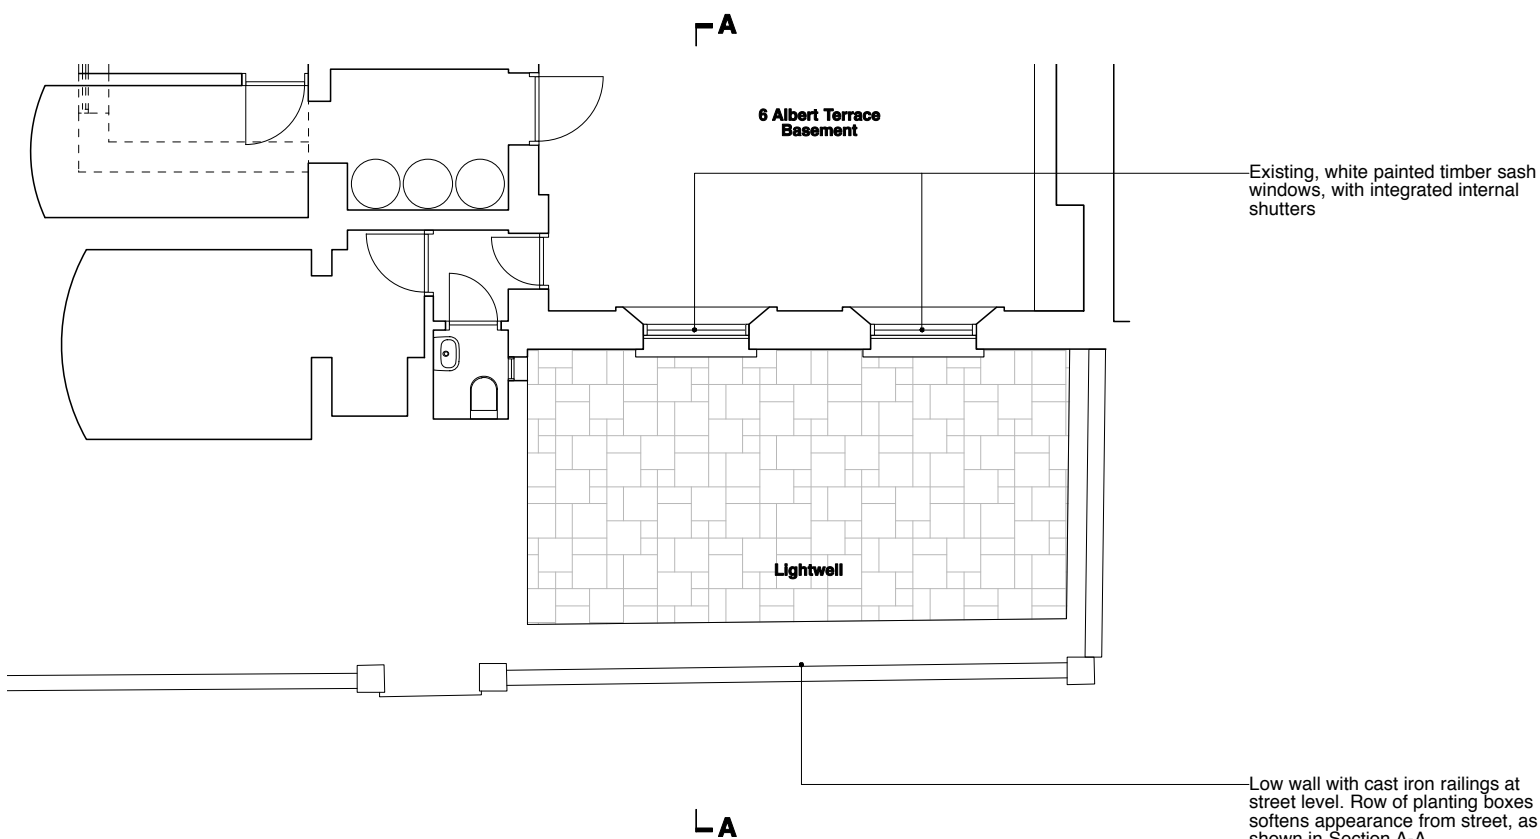

3 Existing Lower Ground Floor Plan
Scale - 1:100 @A3

Key

DO **NOT** SCALE FROM THE DRAWING.
ALL DIMENSIONS ARE IN MM
AND INDICATIVE ONLY.
© MRJ RUNDELL & ASSOCIATES LTD.



MRJ RUNDELL & ASSOCIATES LTD
Architecture & Design Services
The Courtyard - Unit 2a
44 Gloucester Avenue
London NW1 8JD
Tel. 020 7483 8360
Fax. 020 7483 8361
www.rundellassociates.com
office@rundellassociates.com

Client

STW

Structural Engineer

Services Engineer

Quantity Surveyor

Project 2807 Albert Terrace

Drawing Title
6 Albert Terrace
Existing Plan,
Section & Elevation

Date 14/10/11 Revision

Scale 1:100 @ A3

Job No. 2807

Drawing No.

151

Drawn by DKB

Checked

