





1 Front Elevation Demolition

Scale - 1:100 @A3

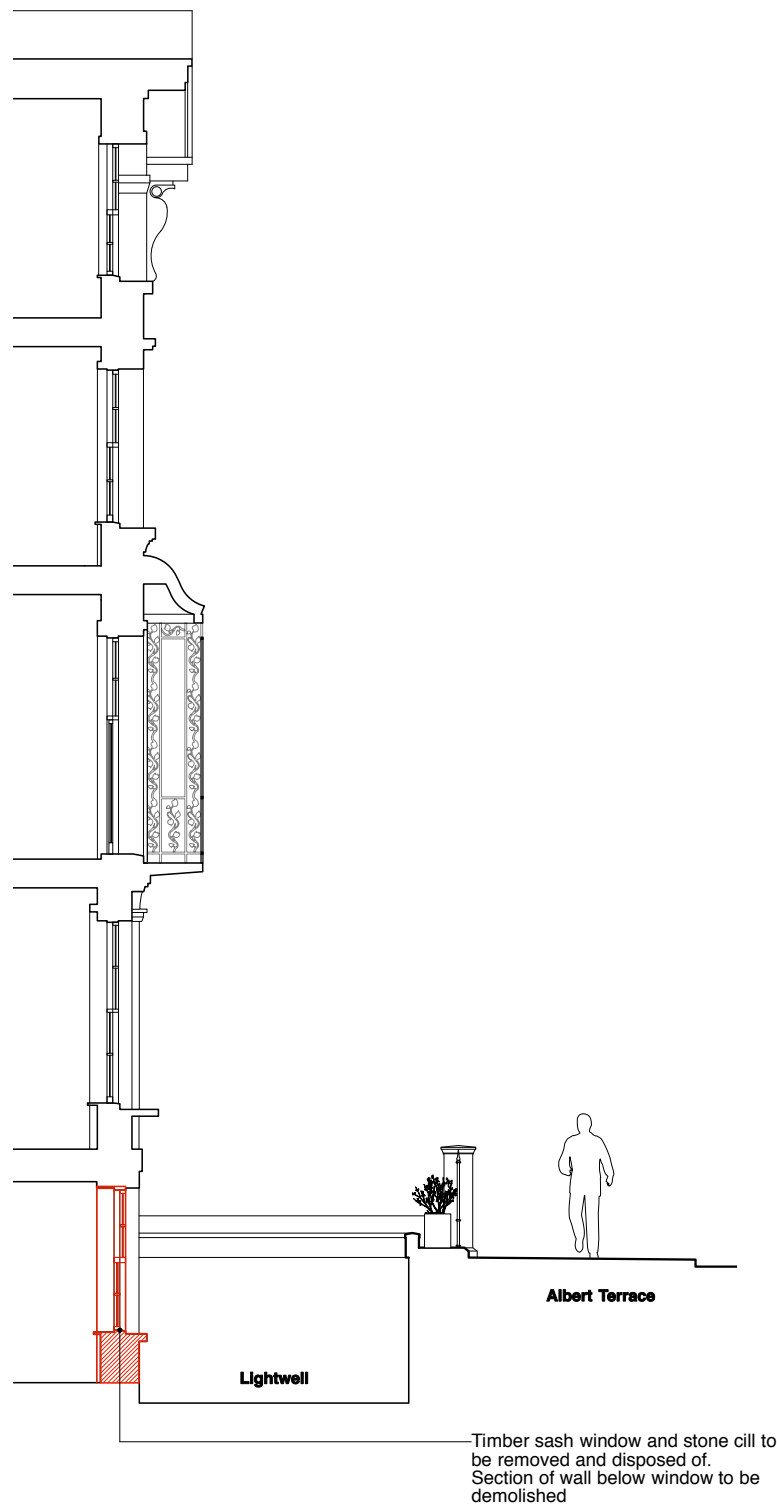

2 Demolition Section A-A

Scale - 1:100 @A3

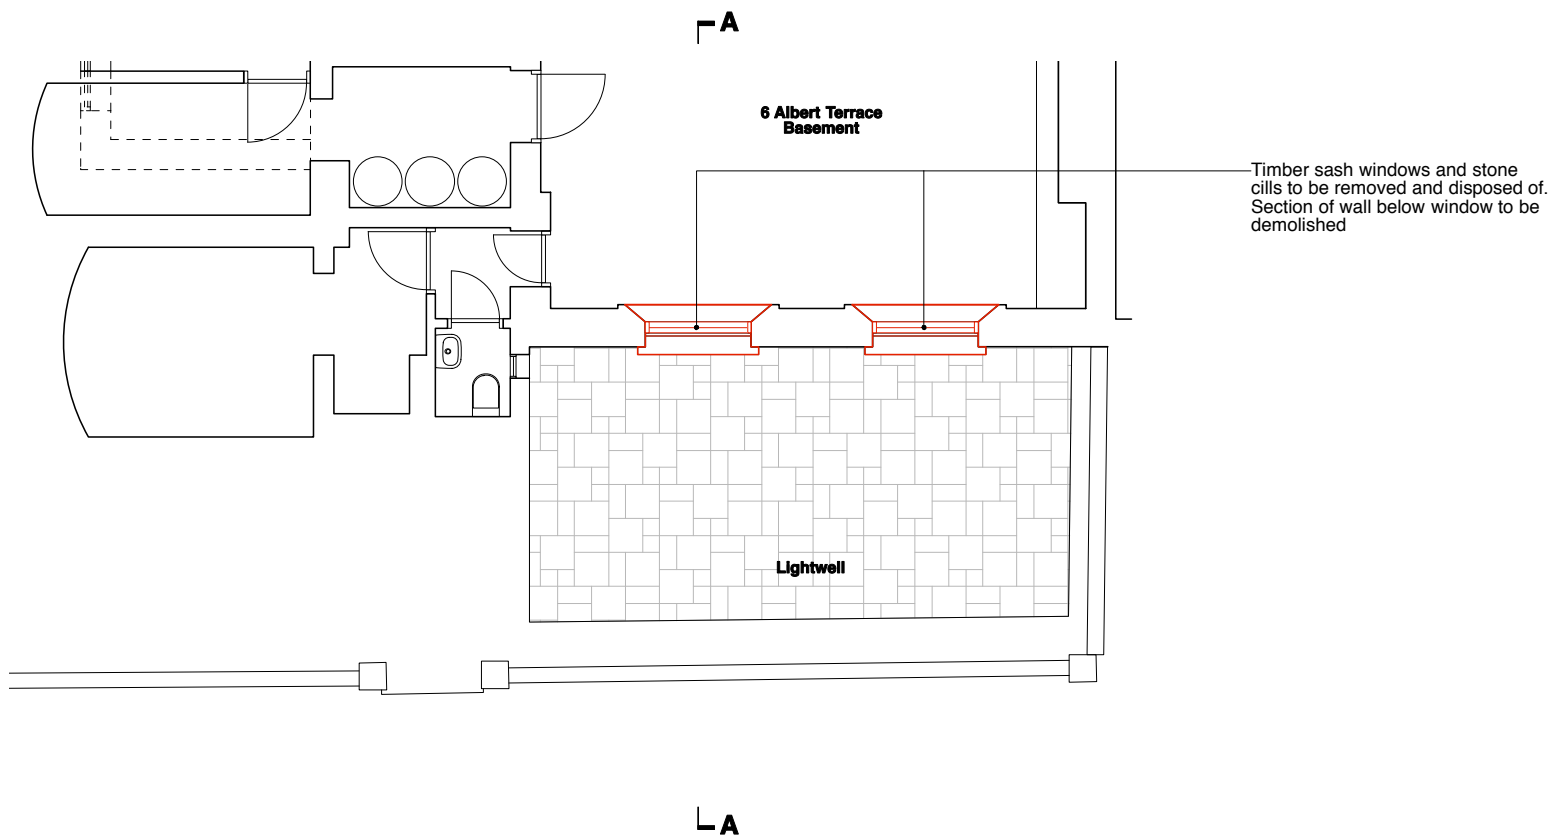

3 Lower Ground Floor Demolition Plan

Scale - 1:100 @A3

Key

DO **NOT** SCALE FROM THE DRAWING.
ALL DIMENSIONS ARE IN MM
AND INDICATIVE ONLY.
© MRJ RUNDELL & ASSOCIATES LTD.

MRJ RUNDELL & ASSOCIATES LTD
Architecture & Design Services
The Courtyard - Unit 2a
44 Gloucester Avenue
London NW1 8JD
Tel. 020 7483 8360
Fax. 020 7483 8361
www.rundellassociates.com
office@rundellassociates.com

Client **STW**

Structural Engineer

Services Engineer

Quantity Surveyor

Project **2807 Albert Terrace**

Drawing Title
**6 Albert Terrace
Demolition Plan,
Section & Elevation**

Date **14/10/11** Revision

Scale **1:100 @ A3**

Job No. **2807**

Drawing No. **152**

Drawn by **DKB** Checked

