


1 Front Elevation Demolition

Scale - 1:100 @A3


2 Demolition Section A-A

Scale - 1:100 @A3

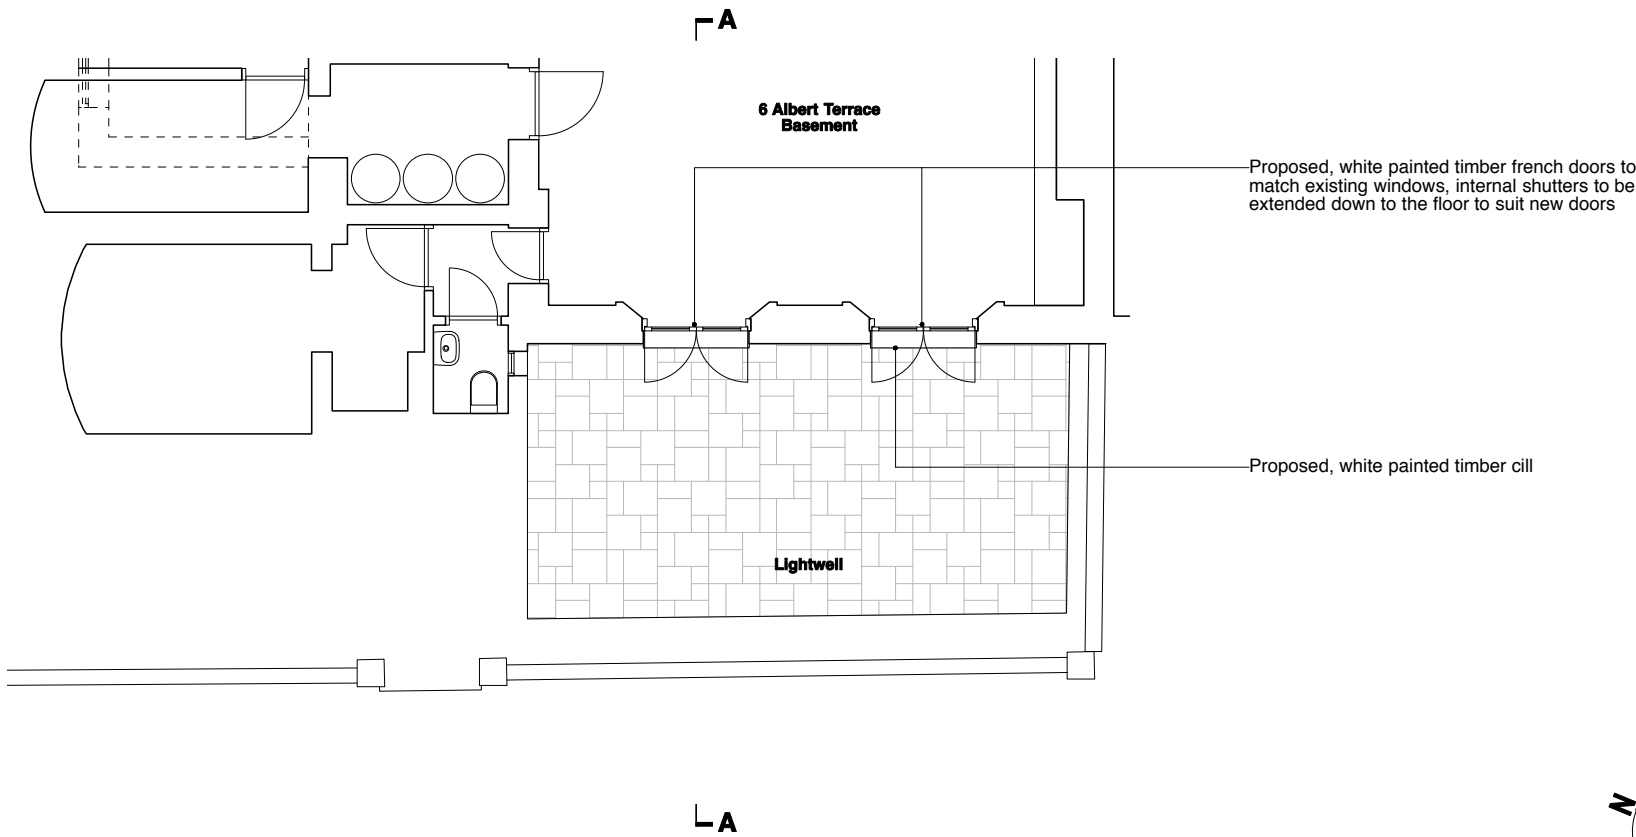


3 Lower Ground Floor Demolition Plan

Scale - 1:100 @A3

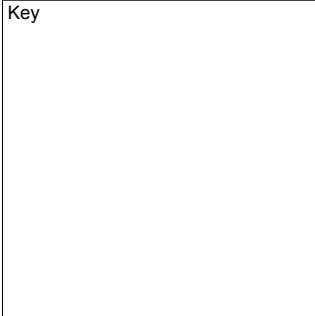

DO **NOT** SCALE FROM THE DRAWING.
ALL DIMENSIONS ARE IN MM
AND INDICATIVE ONLY.
© MRJ RUNDELL & ASSOCIATES LTD.



MRJ RUNDELL & ASSOCIATES LTD
Architecture & Design Services
The Courtyard - Unit 2a
44 Gloucester Avenue
London NW1 8JD
Tel. 020 7483 8360
Fax. 020 7483 8361
www.rundellassociates.com
office@rundellassociates.com

Client	STW	
Structural Engineer		
Services Engineer		
Quantity Surveyor		
Project	2807 Albert Terrace	
Drawing Title	6 Albert Terrace Proposed Plan, Section & Elevation	
Date	14/10/11	Revision
Scale	1:100 @ A3	
Job No.	2807	
Drawing No.	153	
Drawn by	DKB	Checked

