

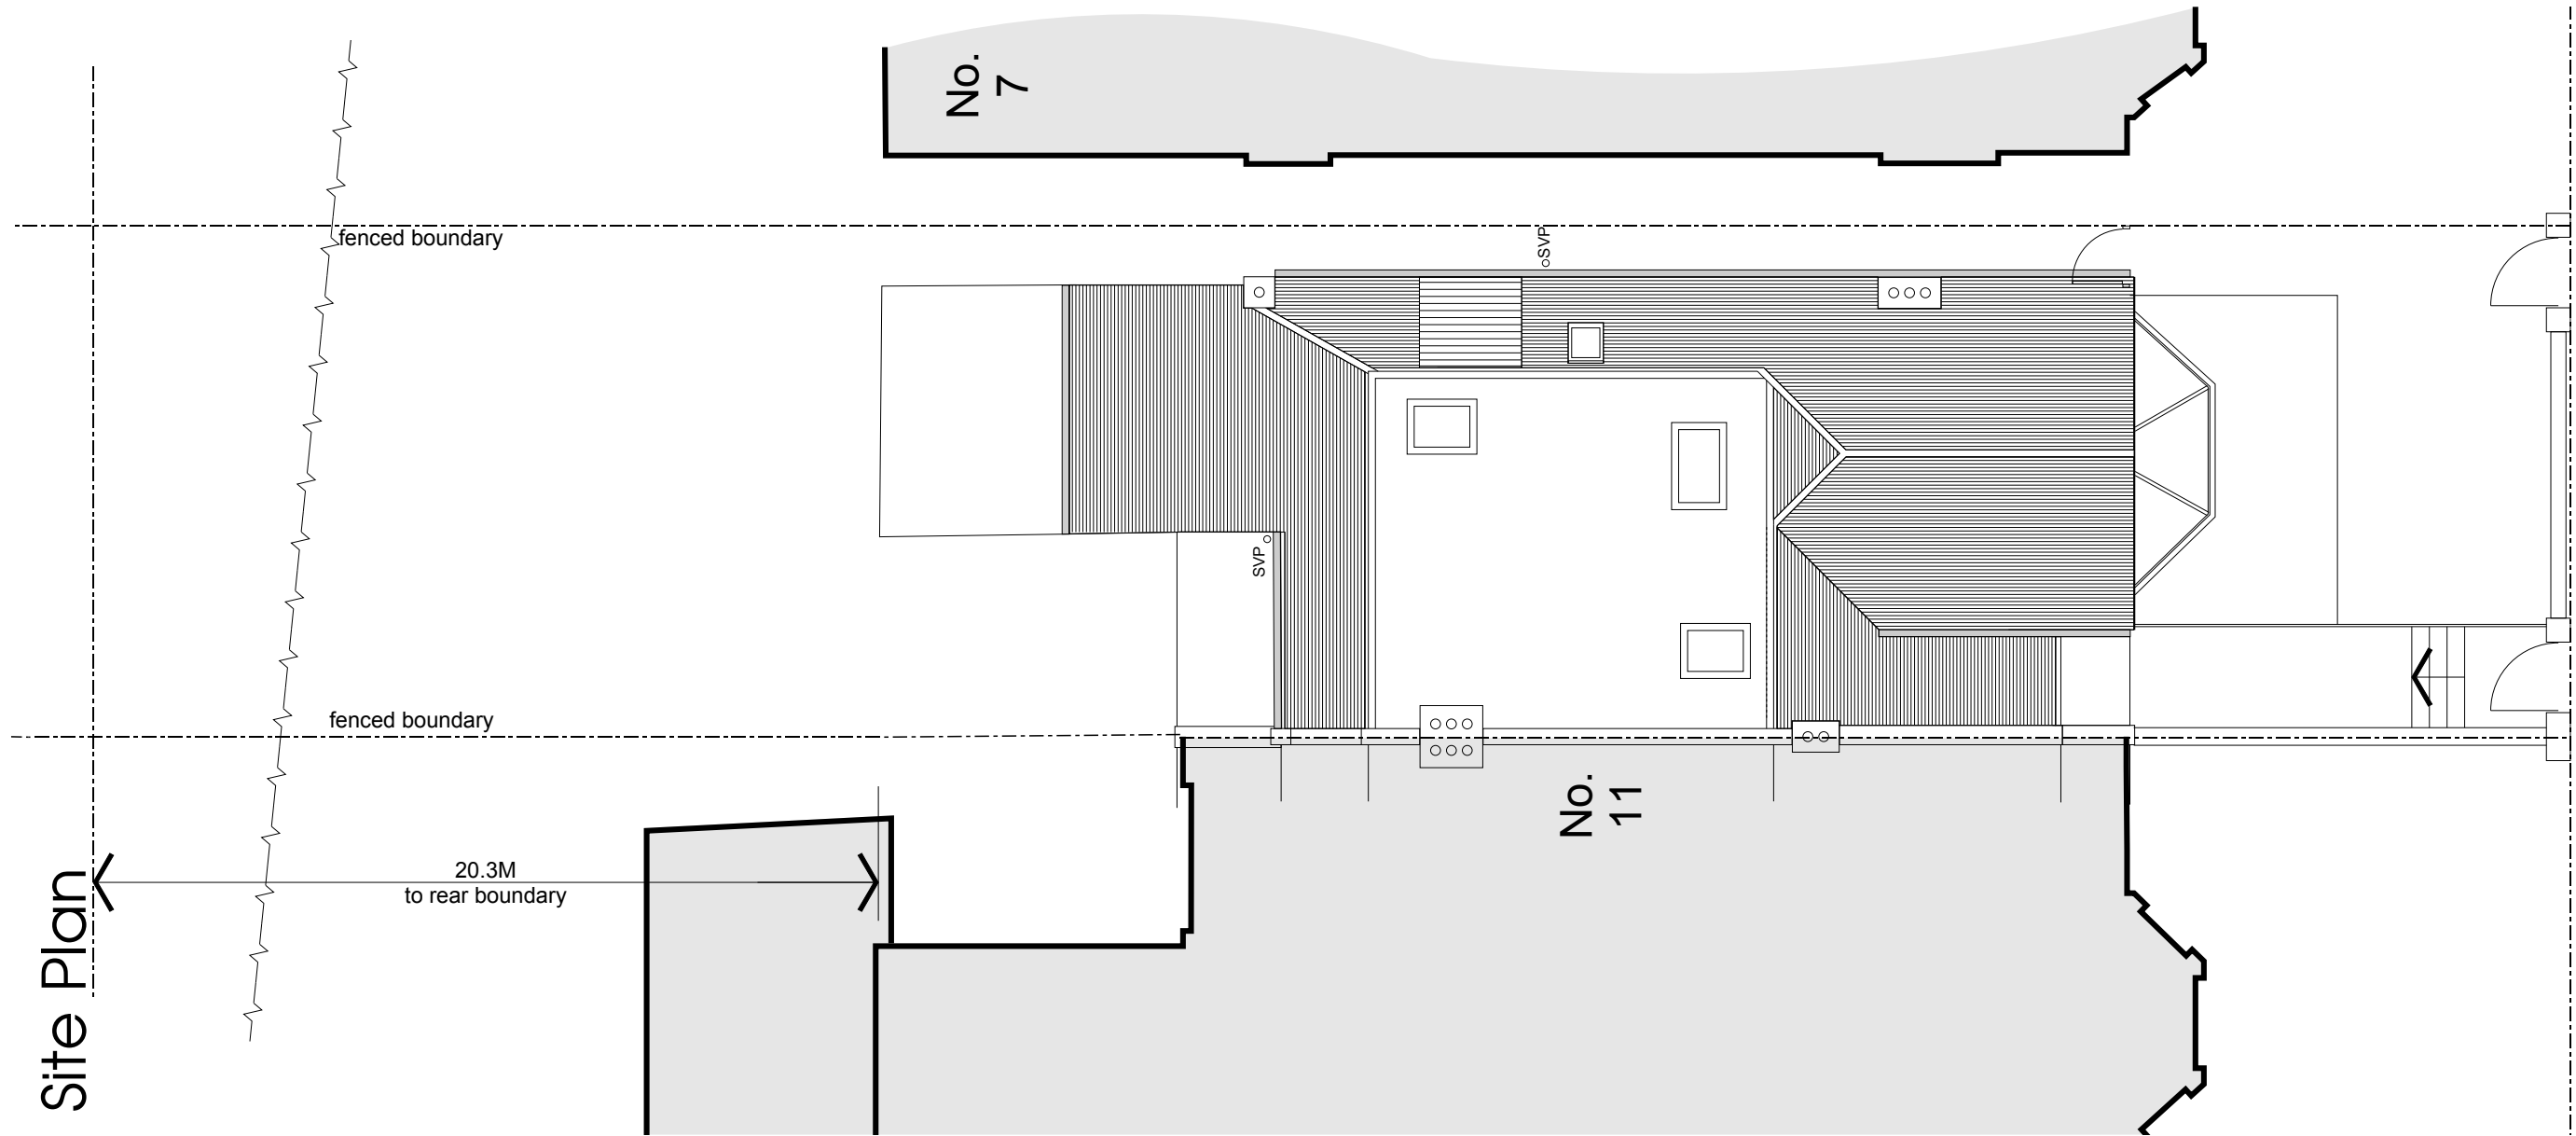



Site Plan

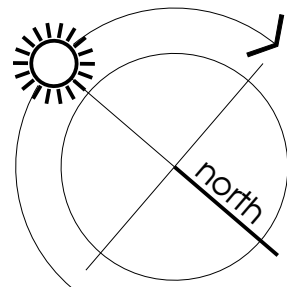

Block Plan

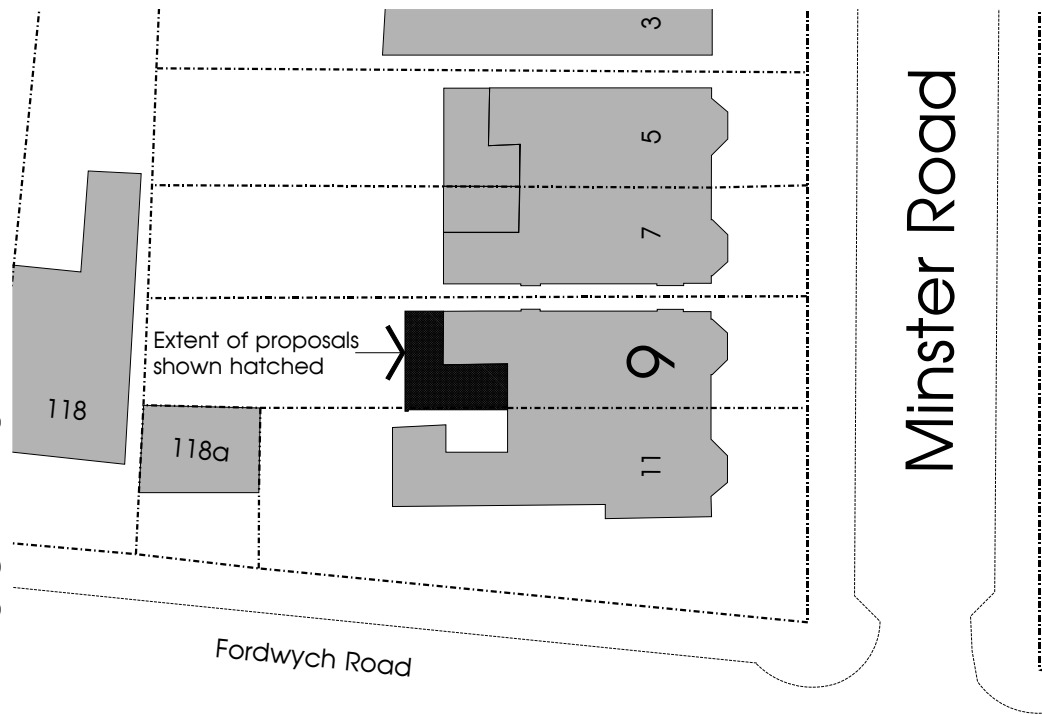

**Jeff Radwell Associates**  
3 The Square  
Richmond upon Thames  
Surrey TW9 1DY  
T 020 8332 0111  
E info@jeffradwell.co.uk  
W www.jeffradwell.co.uk

 

Project  
**9 Minster Road NW2 3SD**

Title		
Existing Site Plan (& Roof) and Block Plan		
Scale	Date	Drawn
1:100 (@A3)	October 2010	JR

Project No.	Drawing No.	Revision
9.10/1	TP01	.

This drawing is not to be scaled. All dimensions to be checked on site before production or work begins on site. Any discrepancies to be notified immediately to Jeff Radwell Associates.  
© Copyright belongs to Jeff Radwell Associates ©

Minster Road

9 Minster Road