

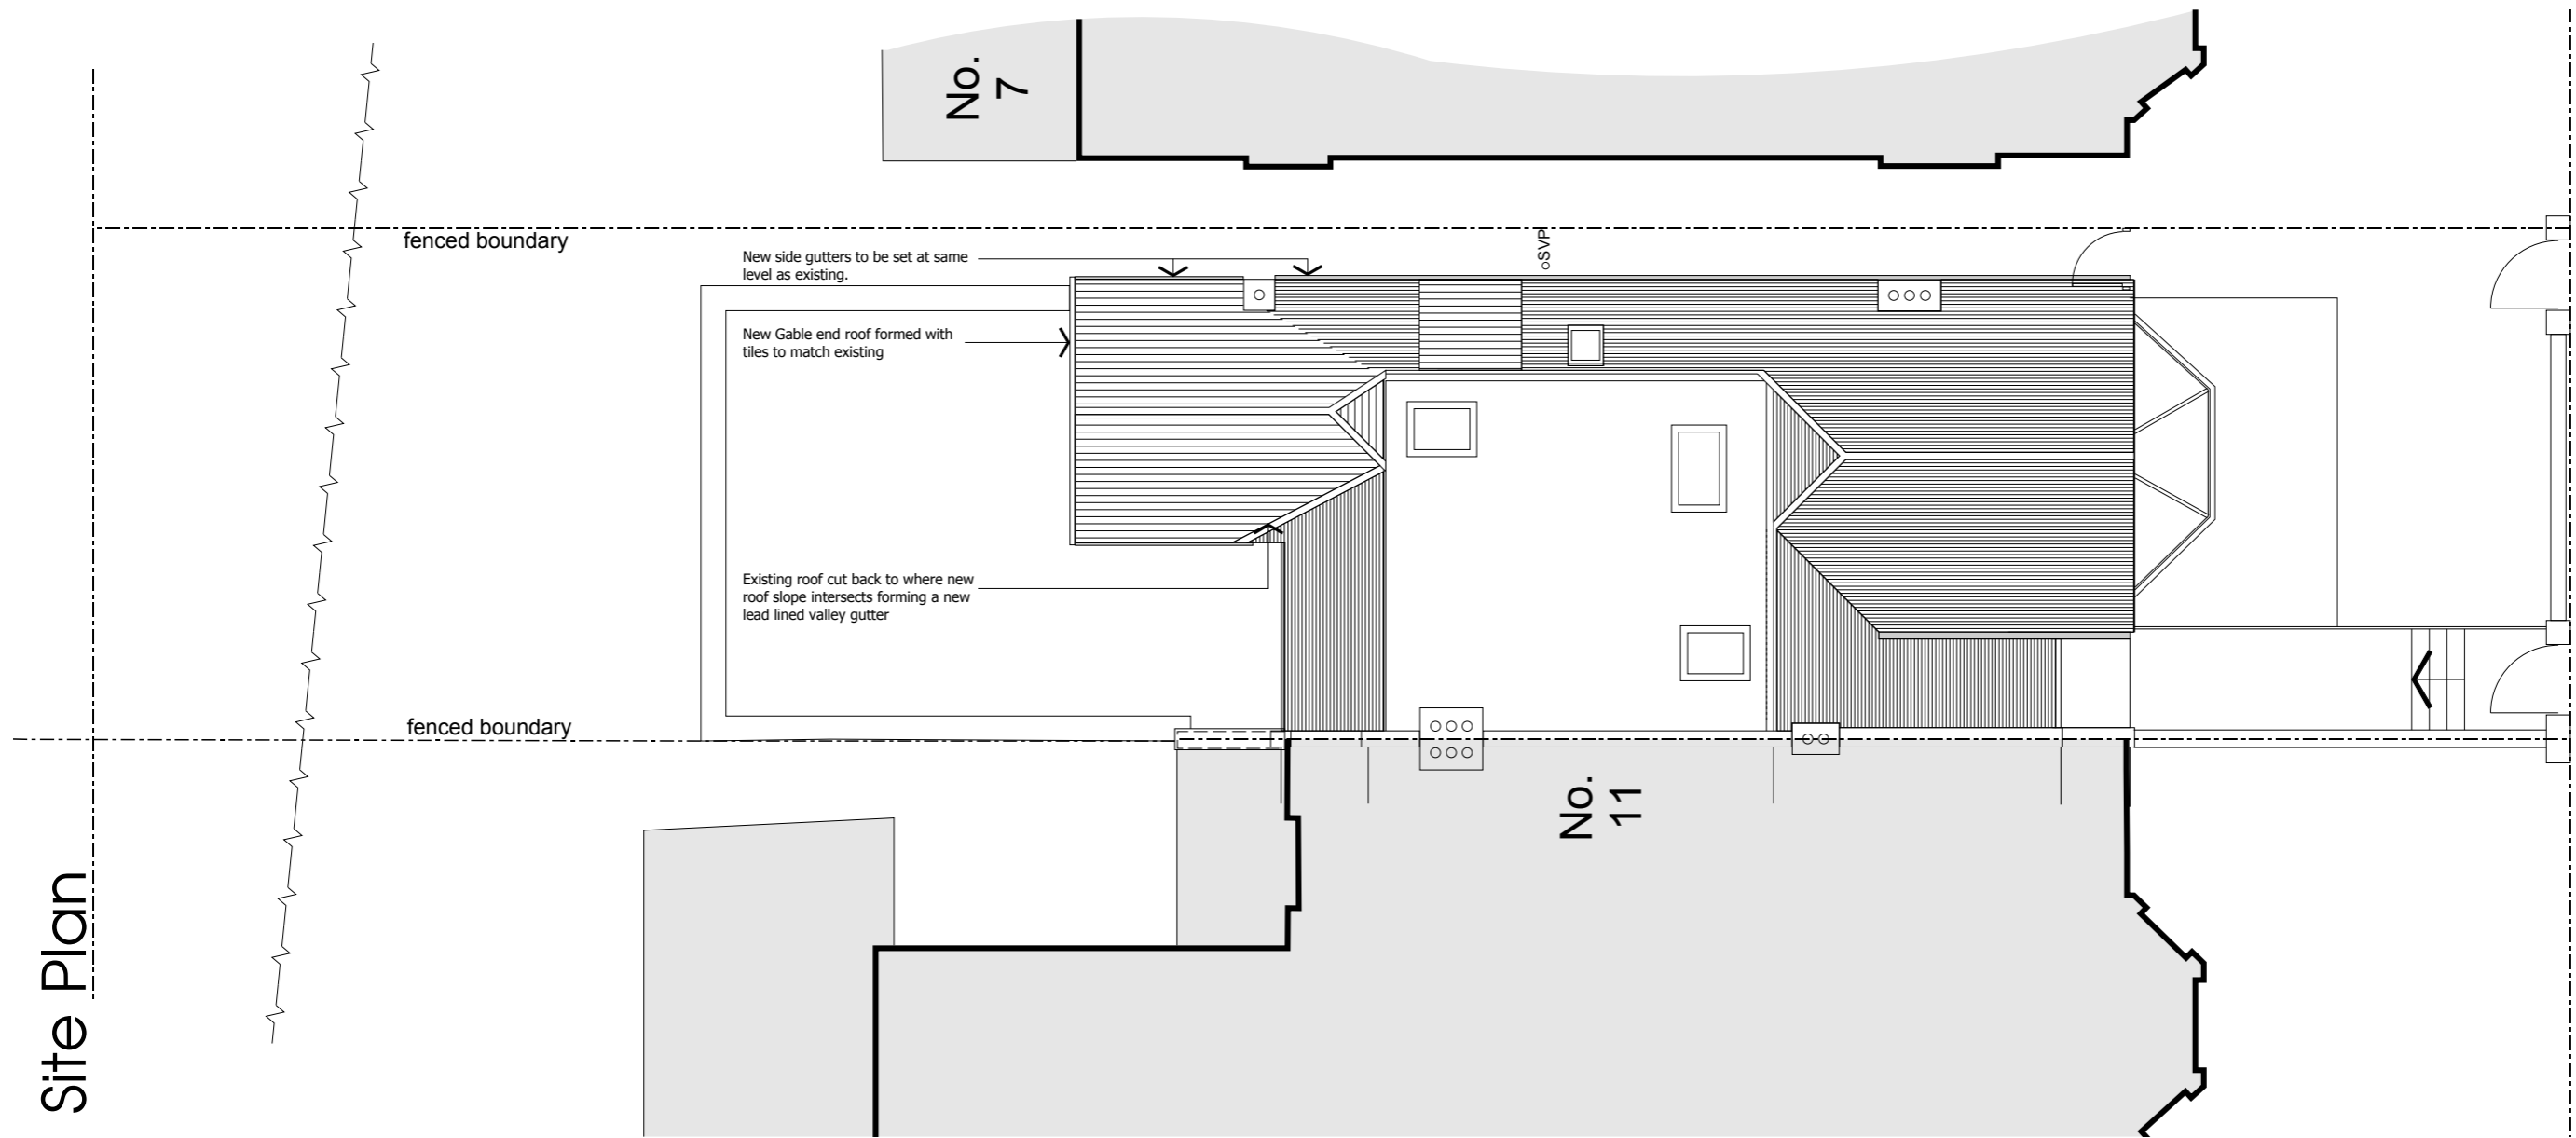
 


Site Plan

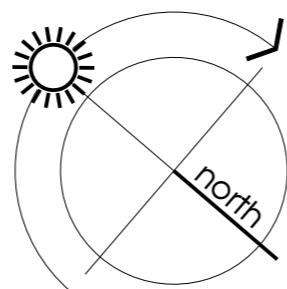

Block Plan

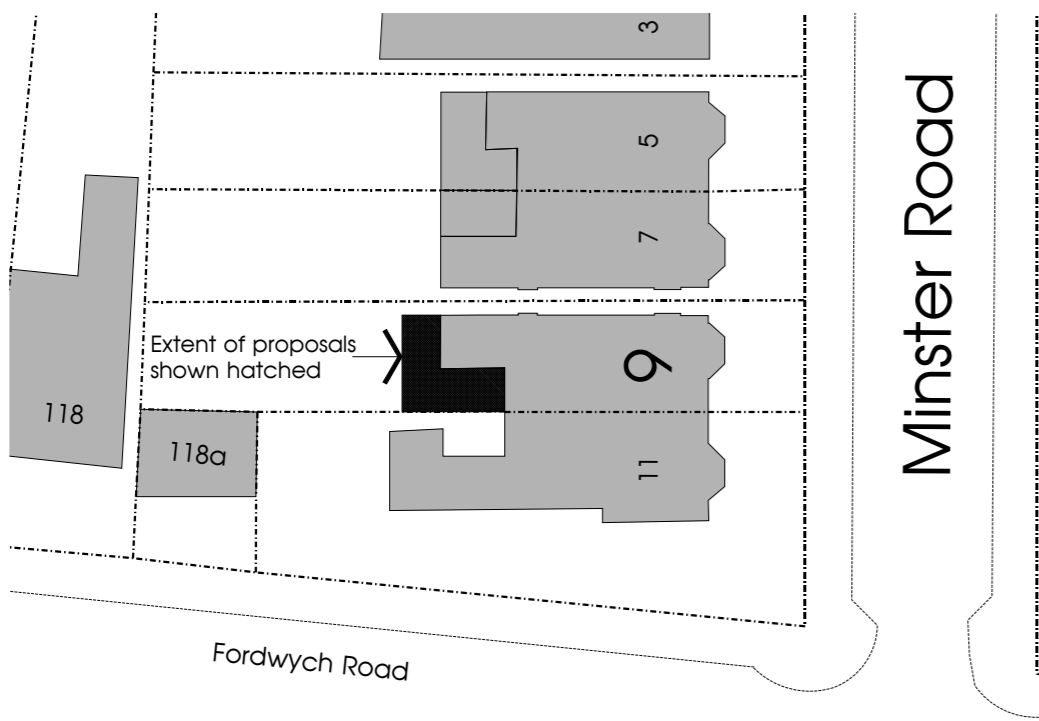

Jeff Radwell Associates
 3 The Square
 Richmond upon Thames
 Surrey TW9 1DY
 T 020 8332 0111
 E info@jeffradwell.co.uk
 W www.jeffradwell.co.uk

Project		
9 Minster Road NW2 3SD		
Title		
Proposed Site Plan (& Roof) and Block Plan		
Scale	Date	Drawn
1:100 (@A3)	October 2010	JR
Project No.		
9.10/1		
Drawing No.		
TP05		
Revision		
A		

Minster Road

9 Minster Road