

| Rev | Date | Notes |
|-----|------|-------|
|-----|------|-------|

A      5 Oct 2011      Amendments to retained roof structure

|  |
|--|
|  |
|--|

DRAWING STATUS

|  |                                  |
|--|----------------------------------|
|  | Preliminary                      |
|  | For Information                  |
|  | For Comment/Approval             |
|  | For Planning Approval            |
|  | For Building Regulation Approval |
|  | For Tender                       |
|  | For Construction                 |


|         |                                      |
|---------|--------------------------------------|
| Project | 12 Greenway Gardens<br>London<br>NW3 |
|---------|--------------------------------------|

|        |                 |
|--------|-----------------|
| Client | Mr & Mrs Howard |
|--------|-----------------|


|                |                                 |          |     |
|----------------|---------------------------------|----------|-----|
| Title          | Second Floor<br>Demolition Plan |          |     |
| Scale          | 1:50@A1                         | Drawn By | CNW |
| Date           | August 2011                     |          |     |
| Drawing Number | 988-P138                        | Revision | A   |

EDWARD HILL PARTNERSHIP  
ARCHITECTS

THE STUDIO - 9 STRATFORD ROAD - LONDON - W8 6RF  
TEL 020 7938 4338 - FAX 020 7376 1242  
EMAIL: studio@ehp-architects.co.uk

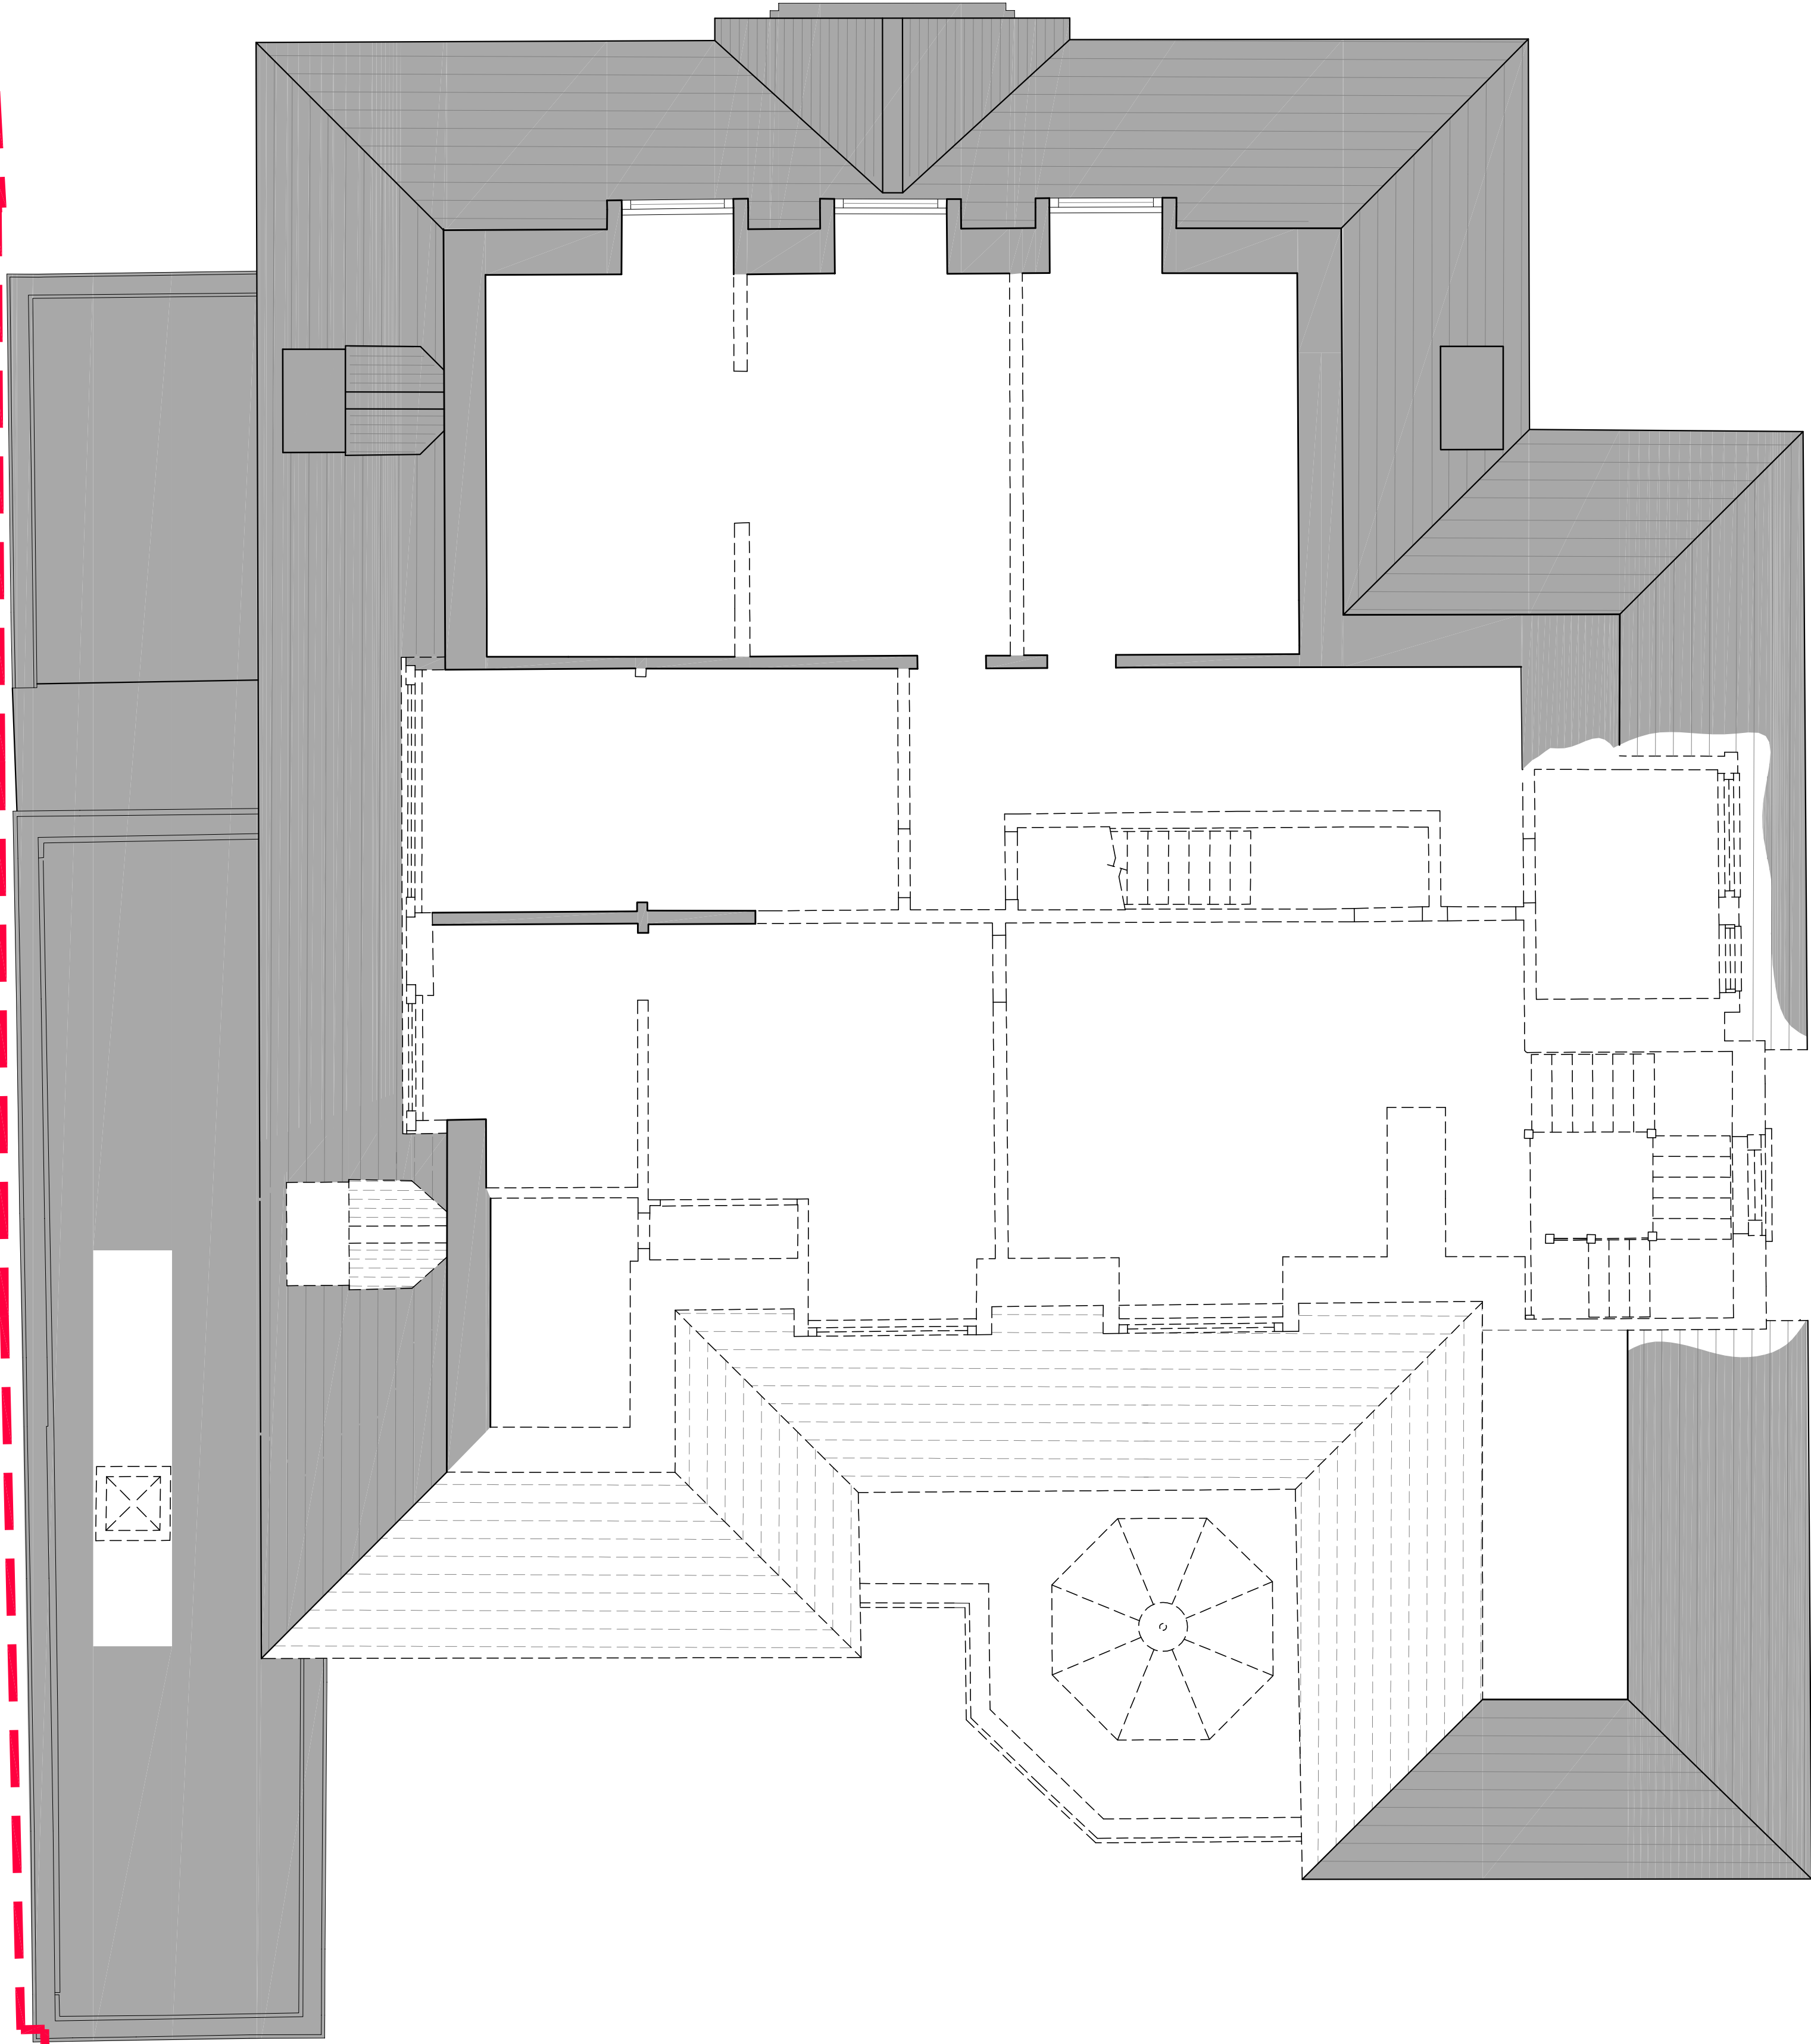


LEGEND

  Hatching denotes  
existing structure  
retained

 Dashed lines denotes  
existing structure to be  
demolished

Second Floor Plan

1:50

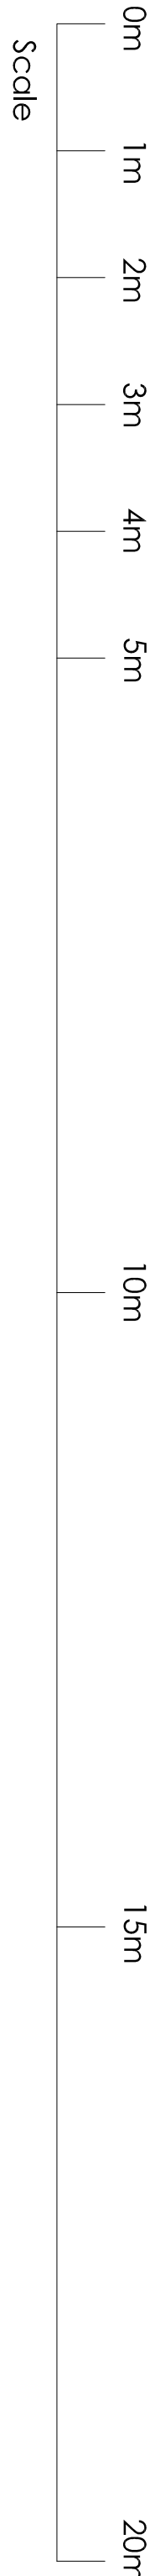

| Rev | Date | Notes |
|-----|------|-------|
|-----|------|-------|

A      5 Oct 2011      Amendments to retained roof structure

|  |
|--|
|  |
|--|

DRAWING STATUS

|  |                                  |
|--|----------------------------------|
|  | Preliminary                      |
|  | For Information                  |
|  | For Comment/Approval             |
|  | For Planning Approval            |
|  | For Building Regulation Approval |
|  | For Tender                       |
|  | For Construction                 |


|         |                                      |
|---------|--------------------------------------|
| Project | 12 Greenway Gardens<br>London<br>NW3 |
|---------|--------------------------------------|

|        |                 |
|--------|-----------------|
| Client | Mr & Mrs Howard |
|--------|-----------------|


|                |                         |          |     |
|----------------|-------------------------|----------|-----|
| Title          | Roof<br>Demolition Plan |          |     |
| Scale          | 1:50@A1                 | Drawn By | CNW |
| Date           | August 2011             |          |     |
| Drawing Number | 988-P139                | Revision | A   |


EDWARD HILL PARTNERSHIP  
ARCHITECTS

THE STUDIO - 9 STRATFORD ROAD - LONDON - W8 6RF  
TEL 020 7938 4335 - FAX 020 7376 1242  
EMAIL: studio@ehp-architects.co.uk

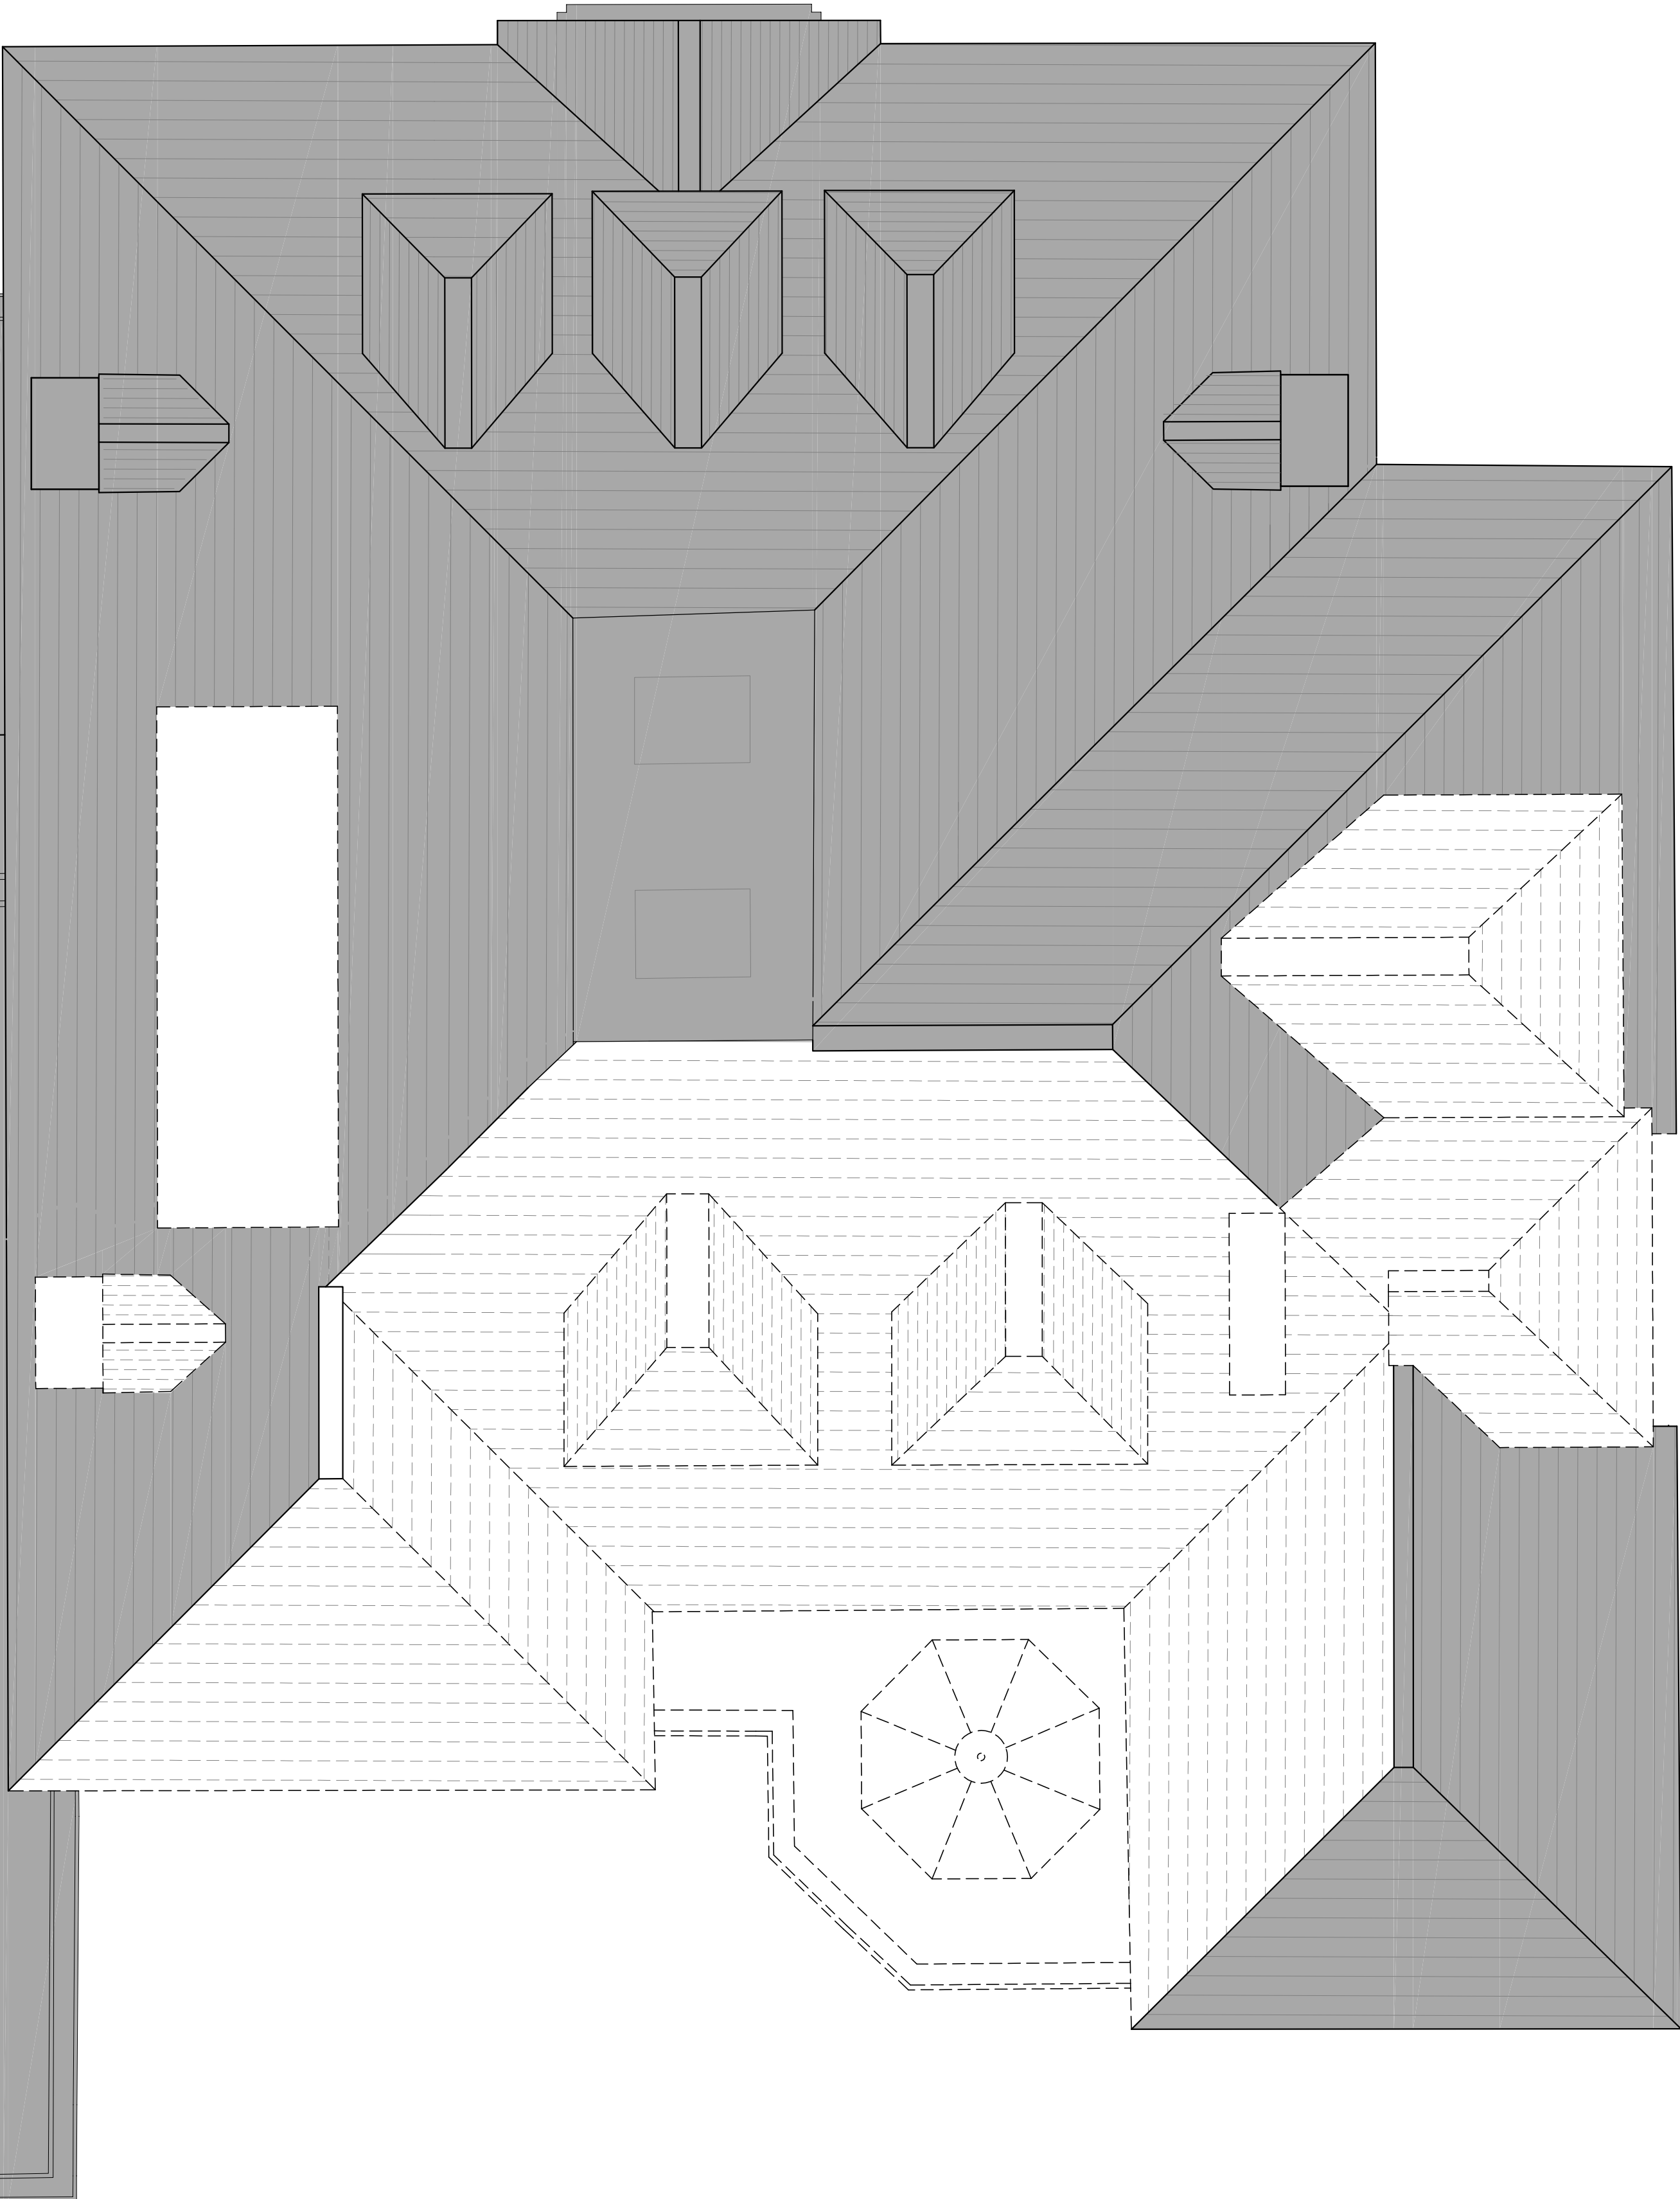


LEGEND

  Hatching denotes  
existing structure  
retained

  Dashed lines denotes  
existing structure to be  
demolished

Roof Plan

1:50

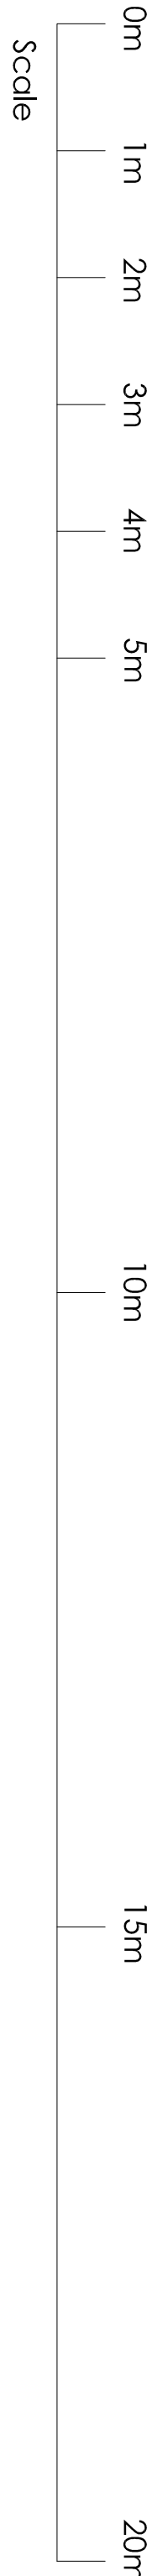

| Rev | Date | Notes |
|-----|------|-------|
|-----|------|-------|

A 5 Oct 2011 Amendments to reinforced roof structure

DRAWING STATUS


|  |                                  |
|--|----------------------------------|
|  | Preliminary                      |
|  | For Information                  |
|  | For Comment/Approval             |
|  | For Planning Approval            |
|  | For Building Regulation Approval |
|  | For Tender                       |
|  | For Construction                 |

|         |                                       |
|---------|---------------------------------------|
| Project | 12 Greenaway Gardens<br>London<br>NW3 |
| Client  | Mr & Mrs Howard                       |


|                |                                    |          |     |
|----------------|------------------------------------|----------|-----|
| Title          | Front Elevation<br>Demolition Plan |          |     |
| Scale          | 1:50@A1                            | Drawn by | CNW |
| Date           | August 2011                        |          |     |
| Drawing Number | 988-P140                           | Revision | A   |

EDWARD HILL PARTNERSHIP  
ARCHITECTS

THE STUDIO - 9 STRATFORD ROAD - LONDON - W8 6RF  
TEL 020 7938 4338 - FAX 020 7376 1242  
EMAIL: info@ehp-architects.co.uk

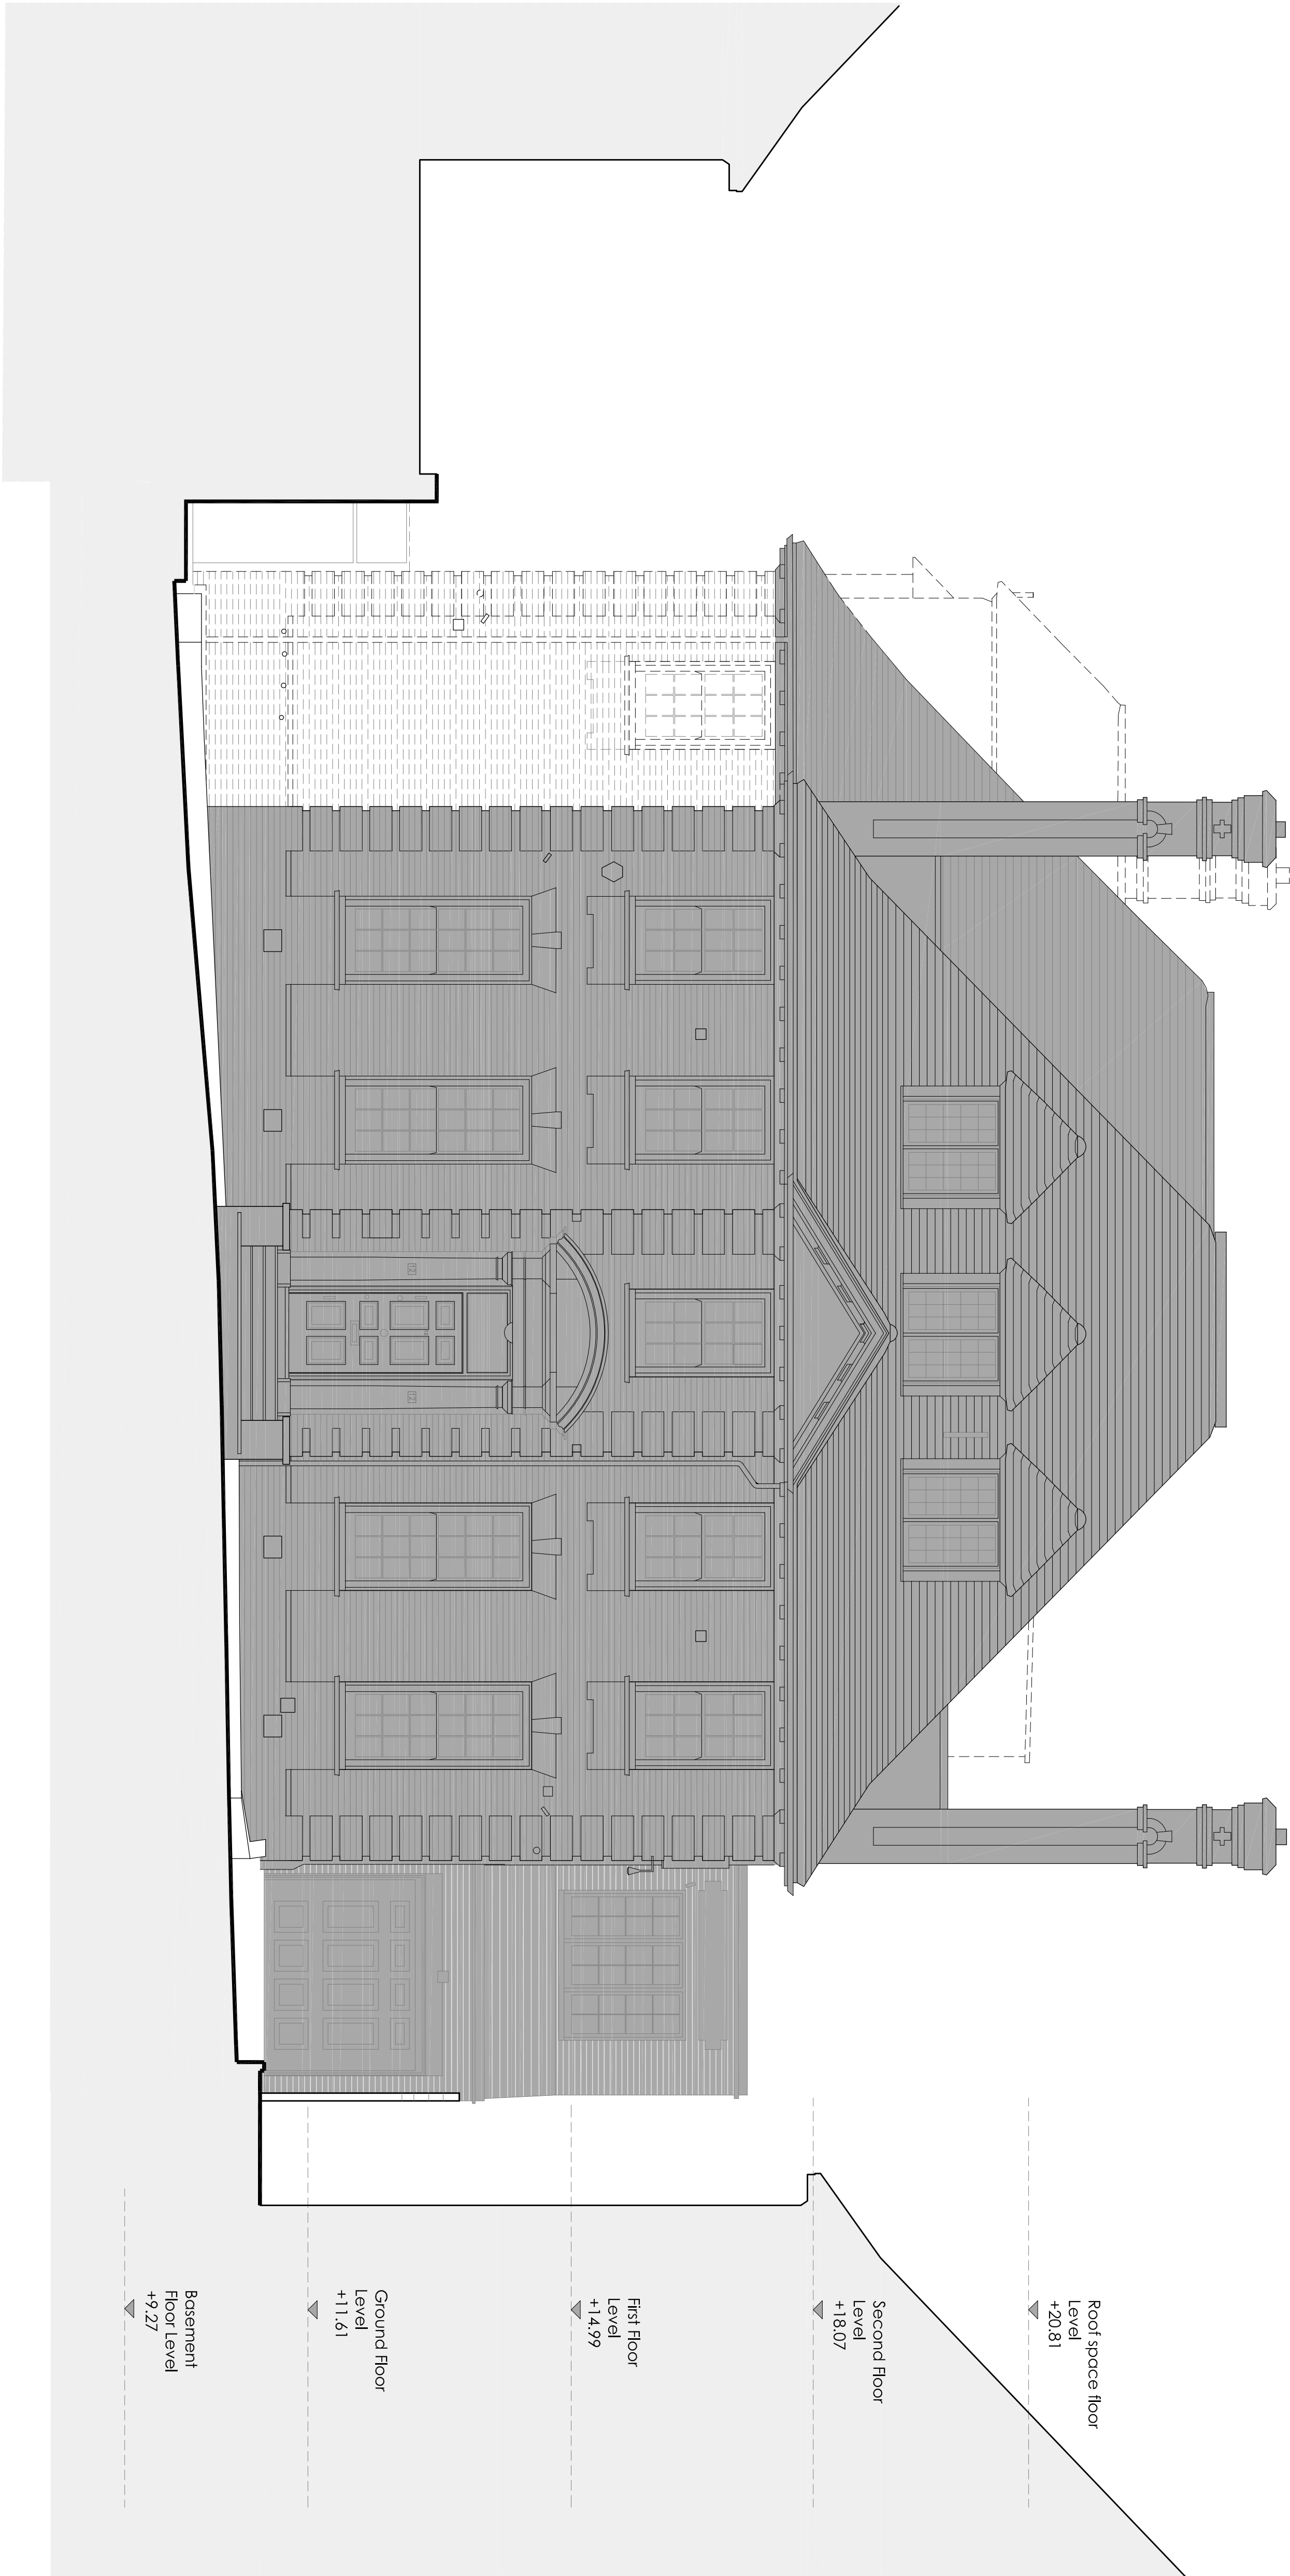


LEGEND

 

Dashed lines denotes  
existing structure to be  
demolished

Front Elevation

1:50

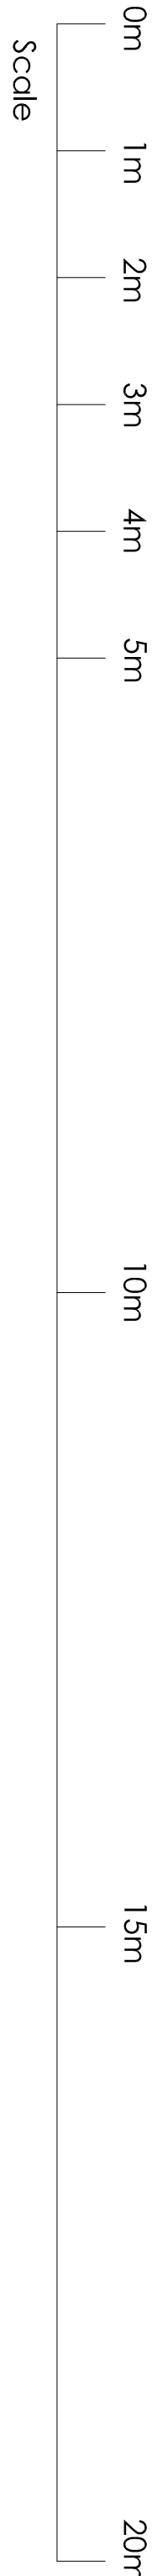

| Rev | Date | Notes |
|-----|------|-------|
|-----|------|-------|


A 5 Oct 2011 Amendments to reinforced roof structure

|                |
|----------------|
| DRAWING STATUS |
|----------------|

|  |                                  |
|--|----------------------------------|
|  | Preliminary                      |
|  | For Information                  |
|  | For Comment/Approval             |
|  | For Planning Approval            |
|  | For Building Regulation Approval |
|  | For Tender                       |
|  | For Construction                 |

|         |                                       |
|---------|---------------------------------------|
| Project | 12 Greenaway Gardens<br>London<br>NW3 |
| Client  | Mr & Mrs Howard                       |

|                |                                          |          |     |
|----------------|------------------------------------------|----------|-----|
| Title          | North Flank Elevation<br>Demolition Plan |          |     |
| Scale          | 1:50@A1                                  | Drawn by | CNW |
| Date           | August 2011                              |          |     |
| Drawing Number | 988-P141                                 | Revision | A   |

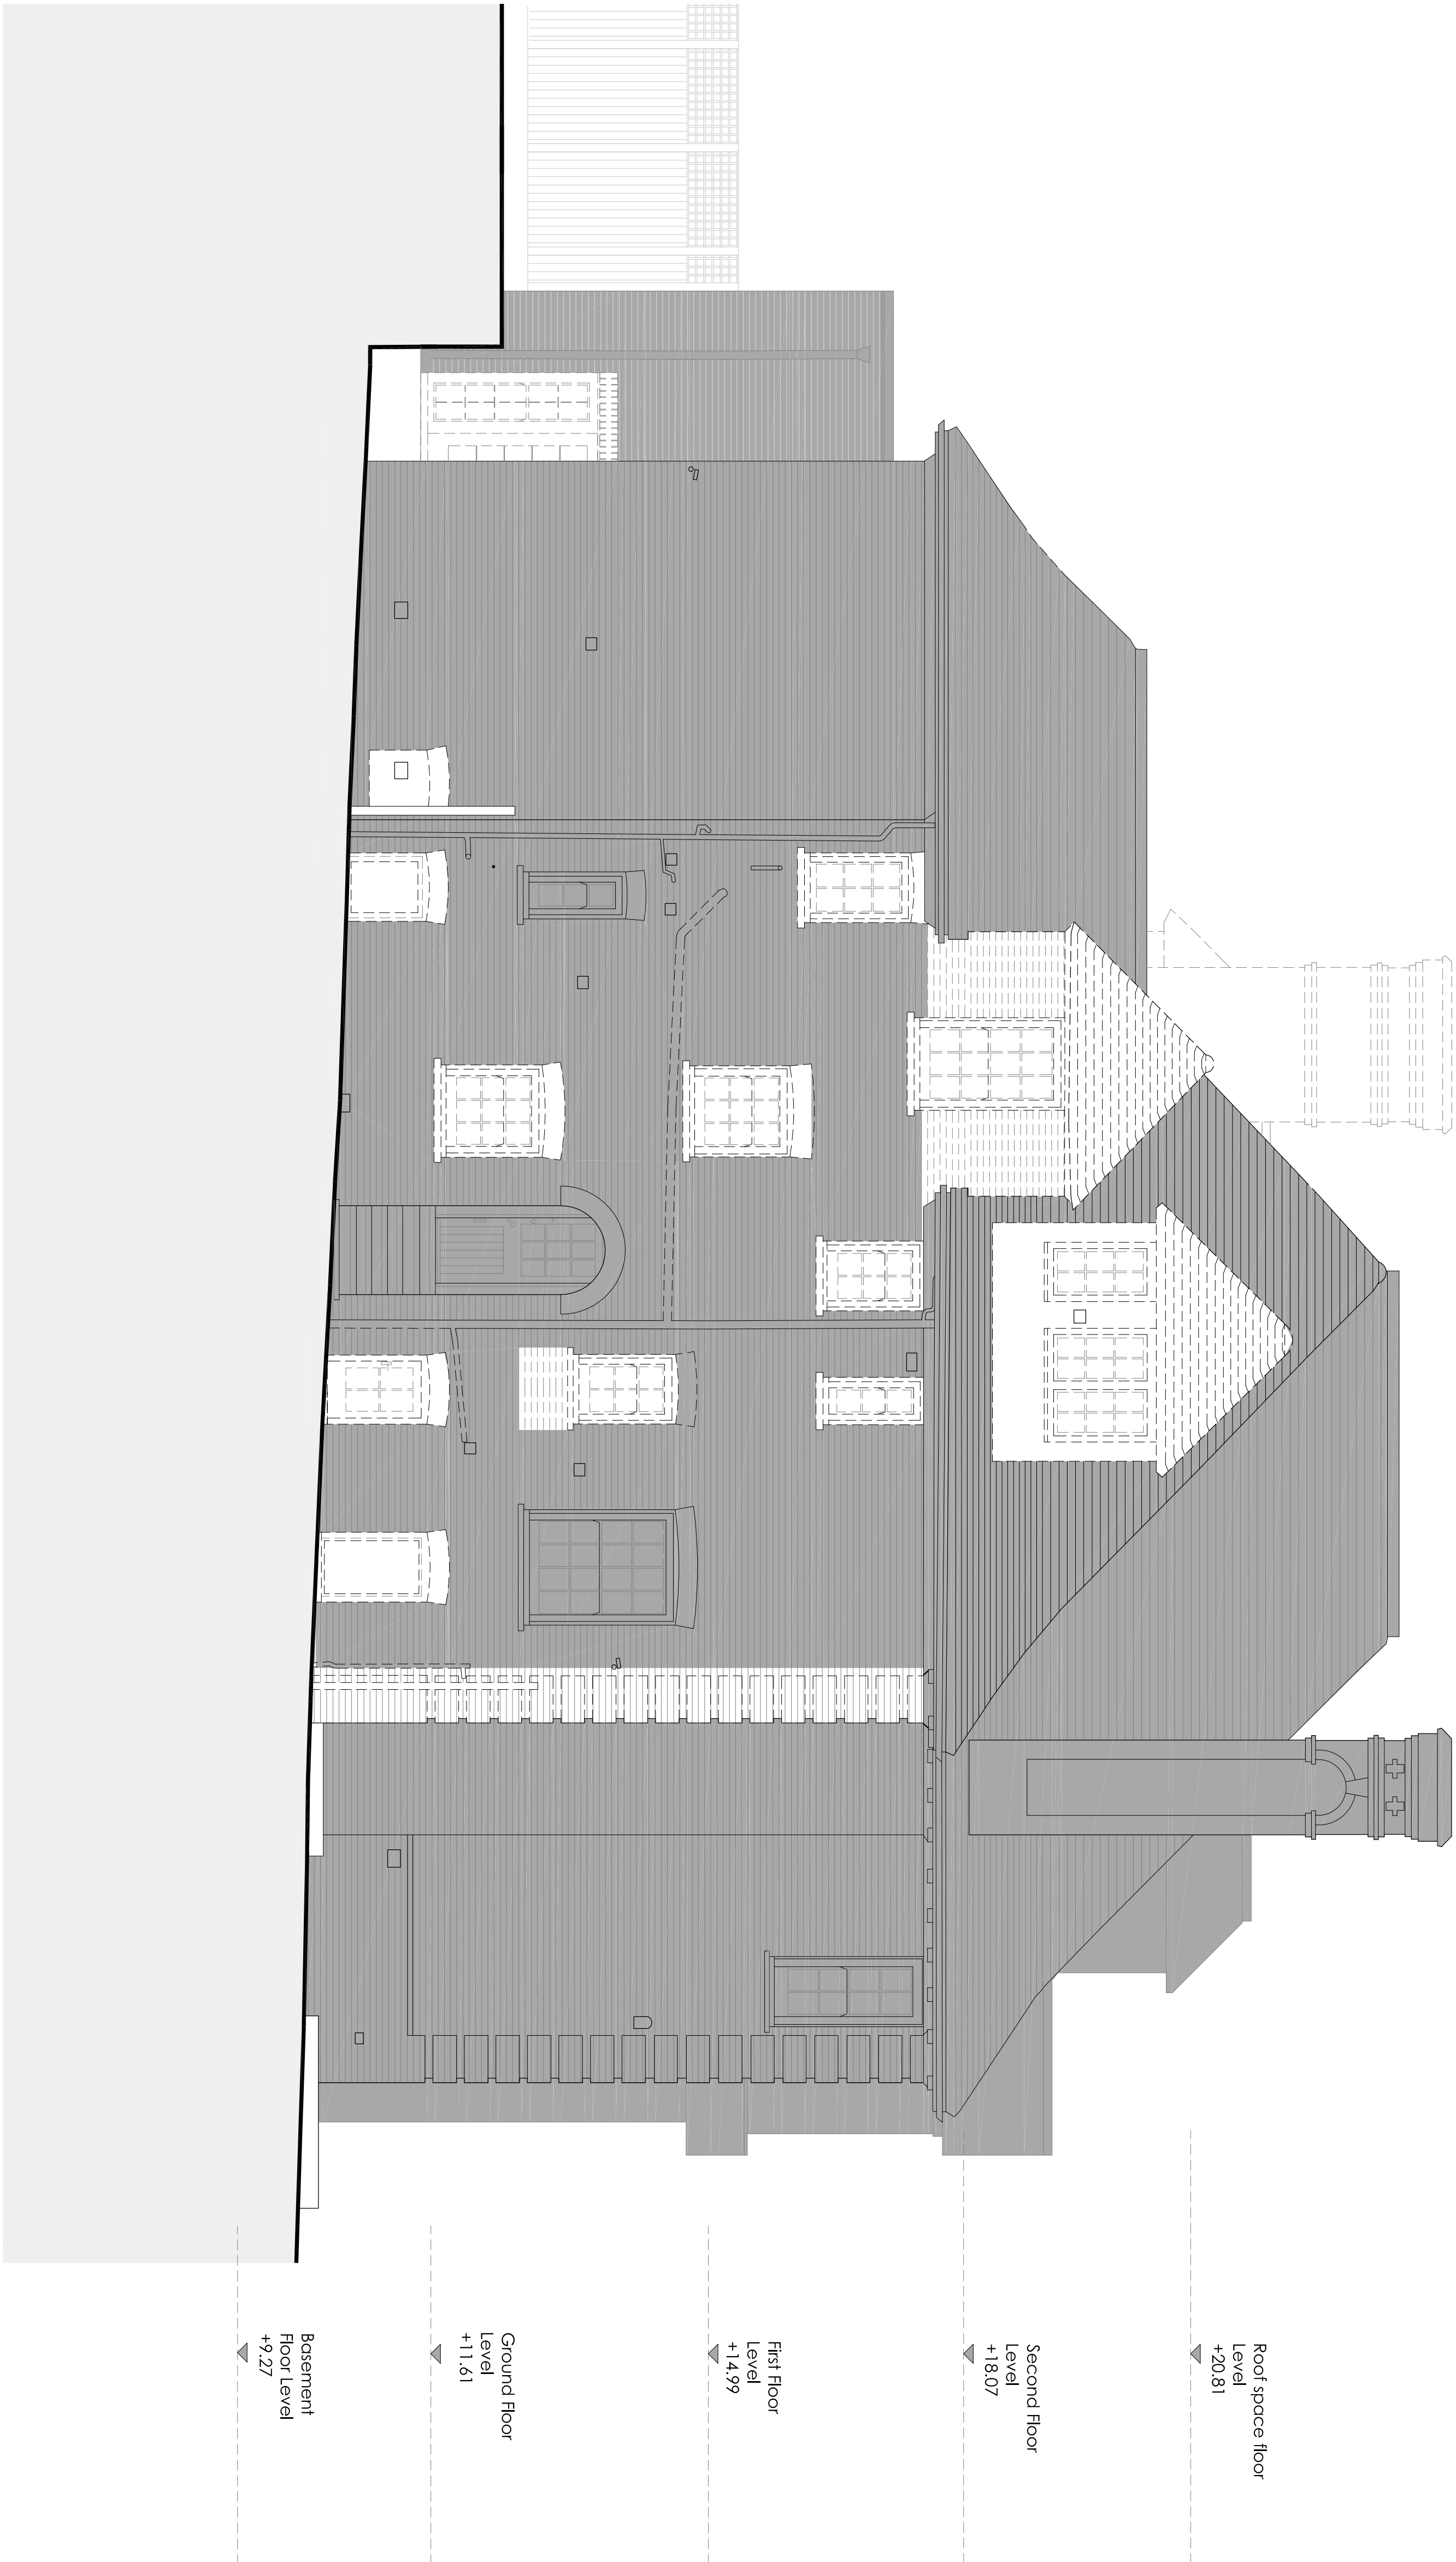


## LEGEND

Hatching denotes  
existing structure  
retained

Dashed lines denotes  
existing structure to be  
demolished

## North Flank Elevation

1:50

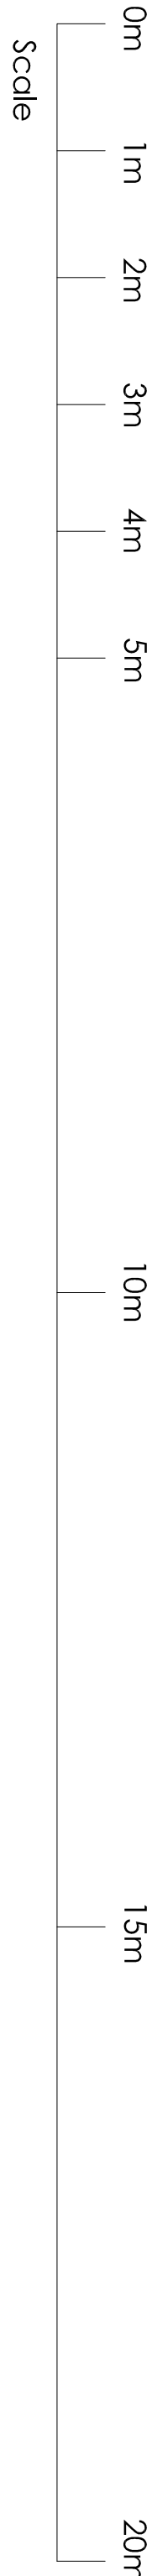


| Rev | Date | Notes |
|-----|------|-------|
|-----|------|-------|

A 5 Oct 2011 Amendments to retained roof structure

|                |                                  |
|----------------|----------------------------------|
| DRAWING STATUS |                                  |
|                | Preliminary                      |
|                | For Information                  |
|                | For Comment/Approval             |
|                | For Planning Approval            |
|                | For Building Regulation Approval |
|                | For Tender                       |
|                | For Construction                 |

|         |                                       |
|---------|---------------------------------------|
| Project | 12 Greenaway Gardens<br>London<br>NW3 |
| Client  | Mr & Mrs Howard                       |

|                |                                   |          |     |
|----------------|-----------------------------------|----------|-----|
| Title          | Rear Elevation<br>Demolition Plan |          |     |
| Scale          | 1:50@A1                           | Drawn By | CNW |
| Date           | August 2011                       |          |     |
| Drawing Number | 988-P142                          | Revision | A   |

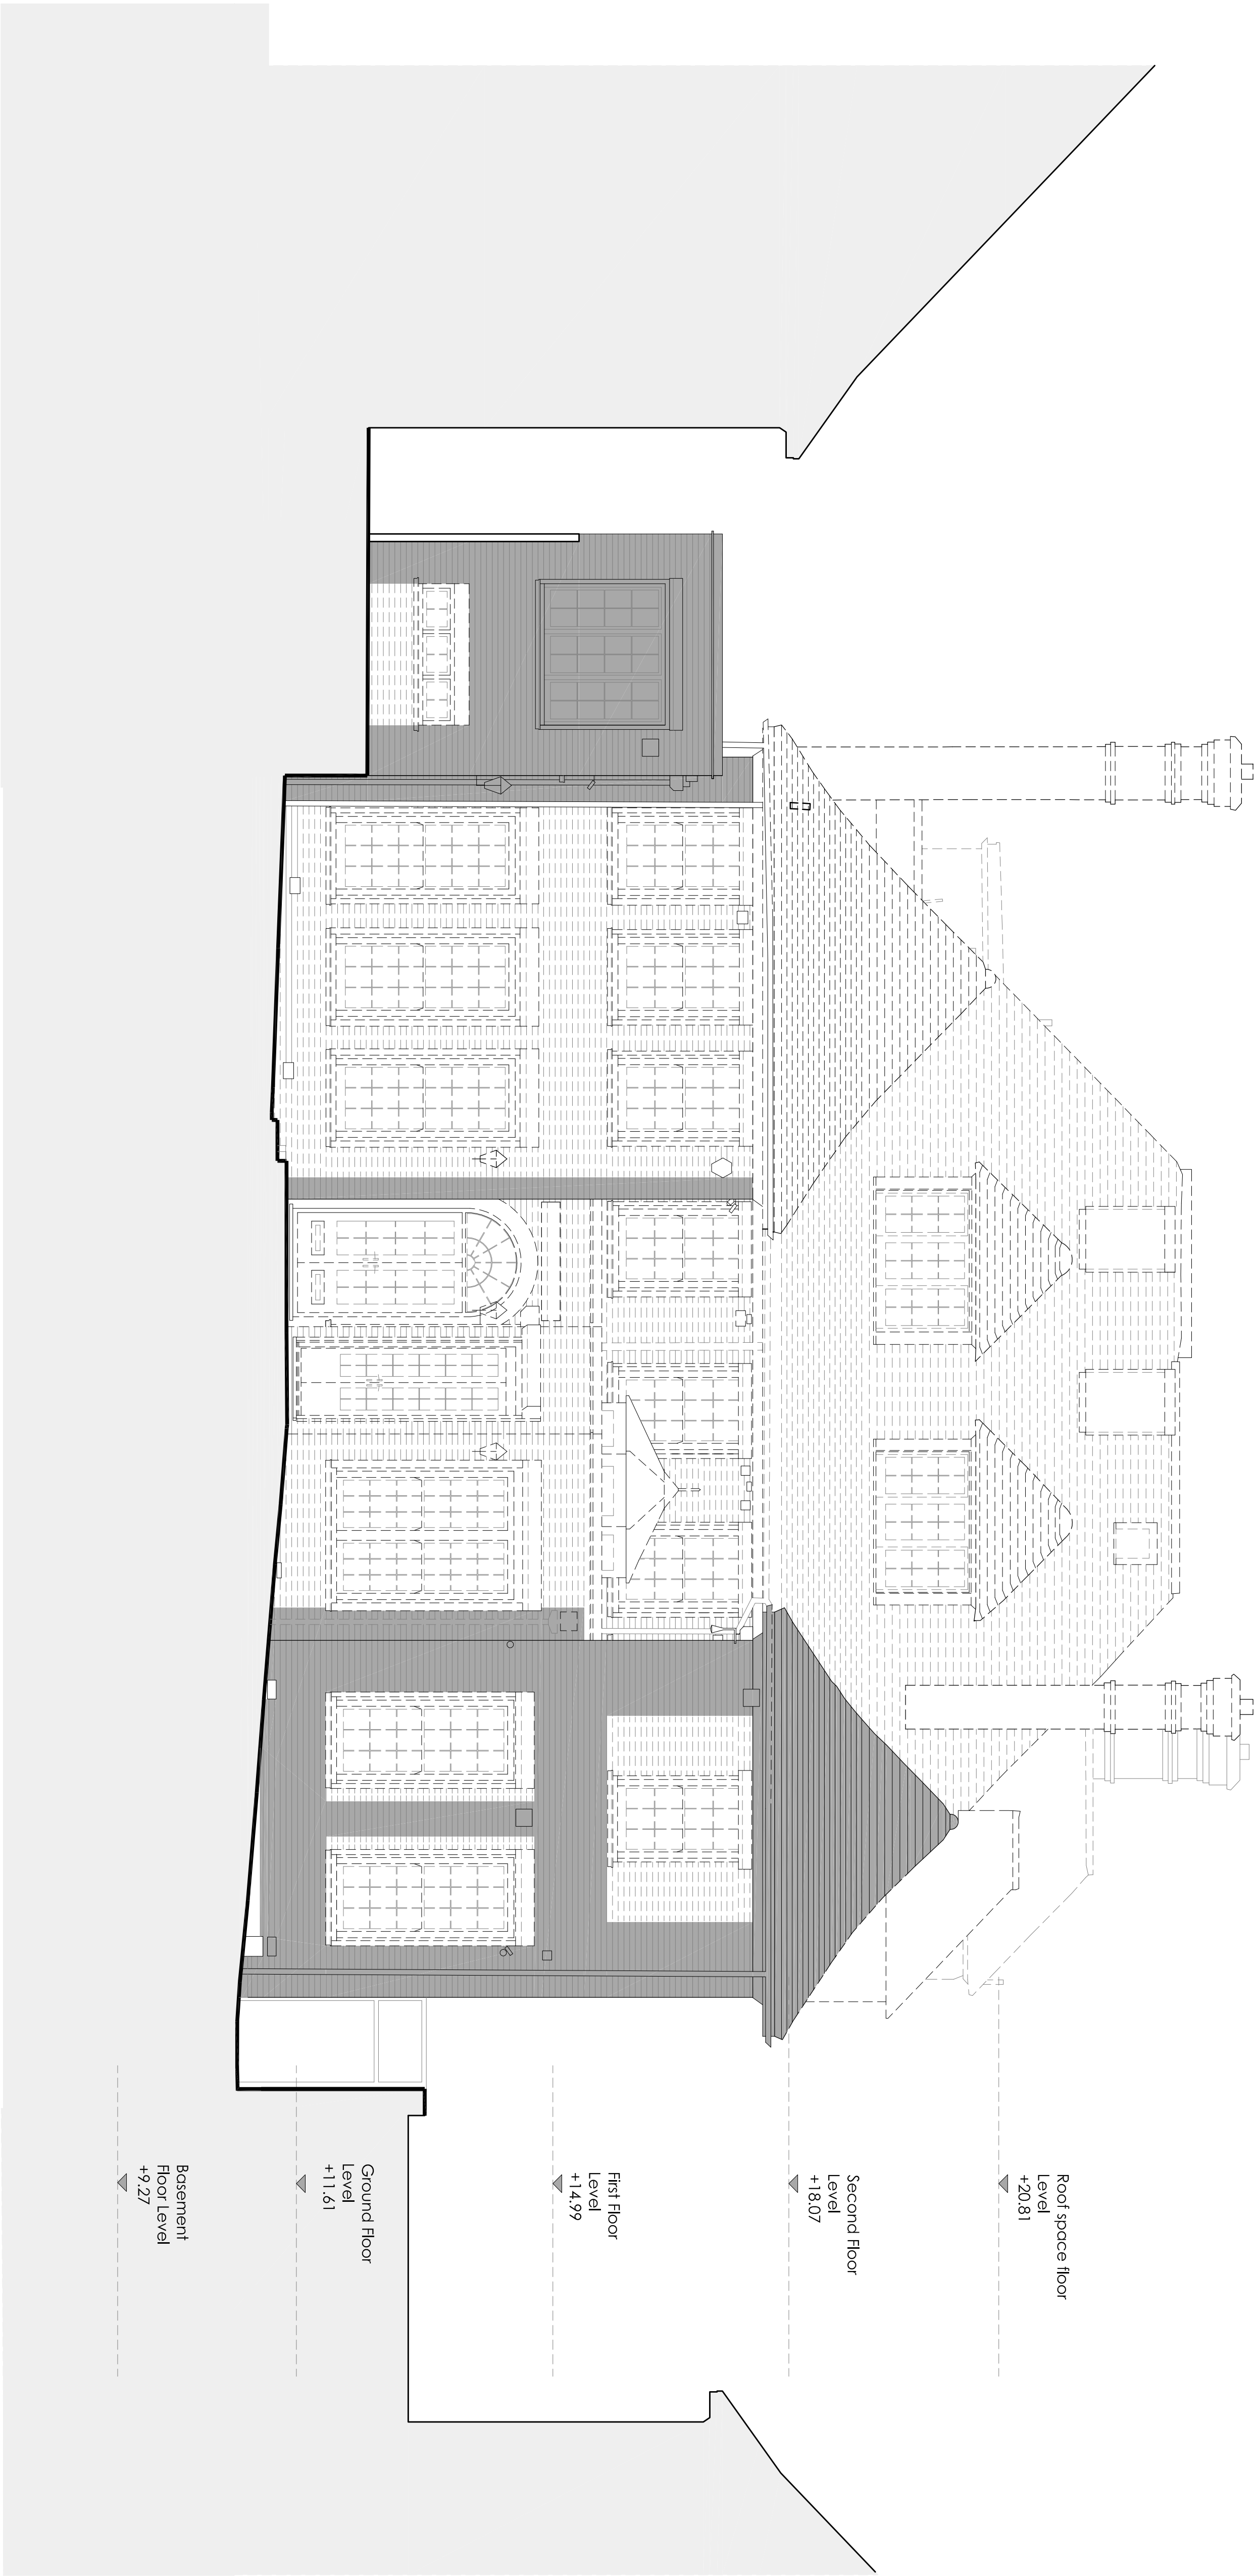


LEGEND

Hatching denotes  
existing structure  
retained

Dashed lines denotes  
existing structure to be  
demolished


Rear Elevation

1:50

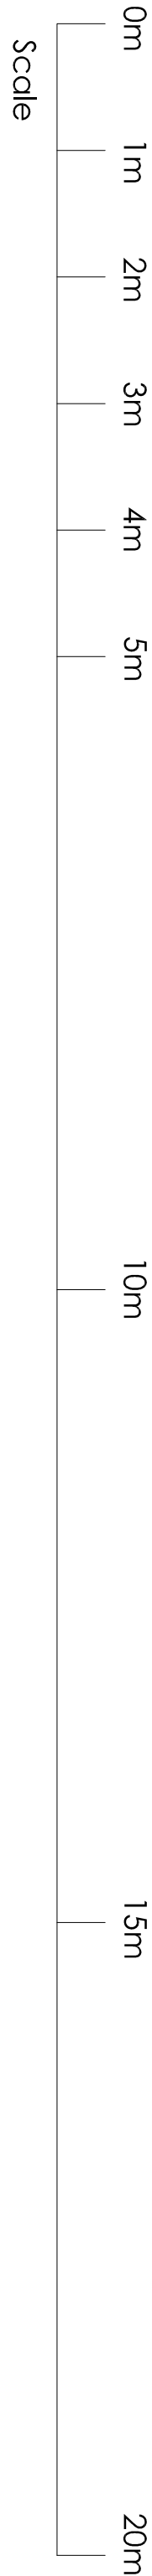

| Rev | Date | Notes |
|-----|------|-------|
|-----|------|-------|

A     5 Oct 2011     Amendments to retained roof structure

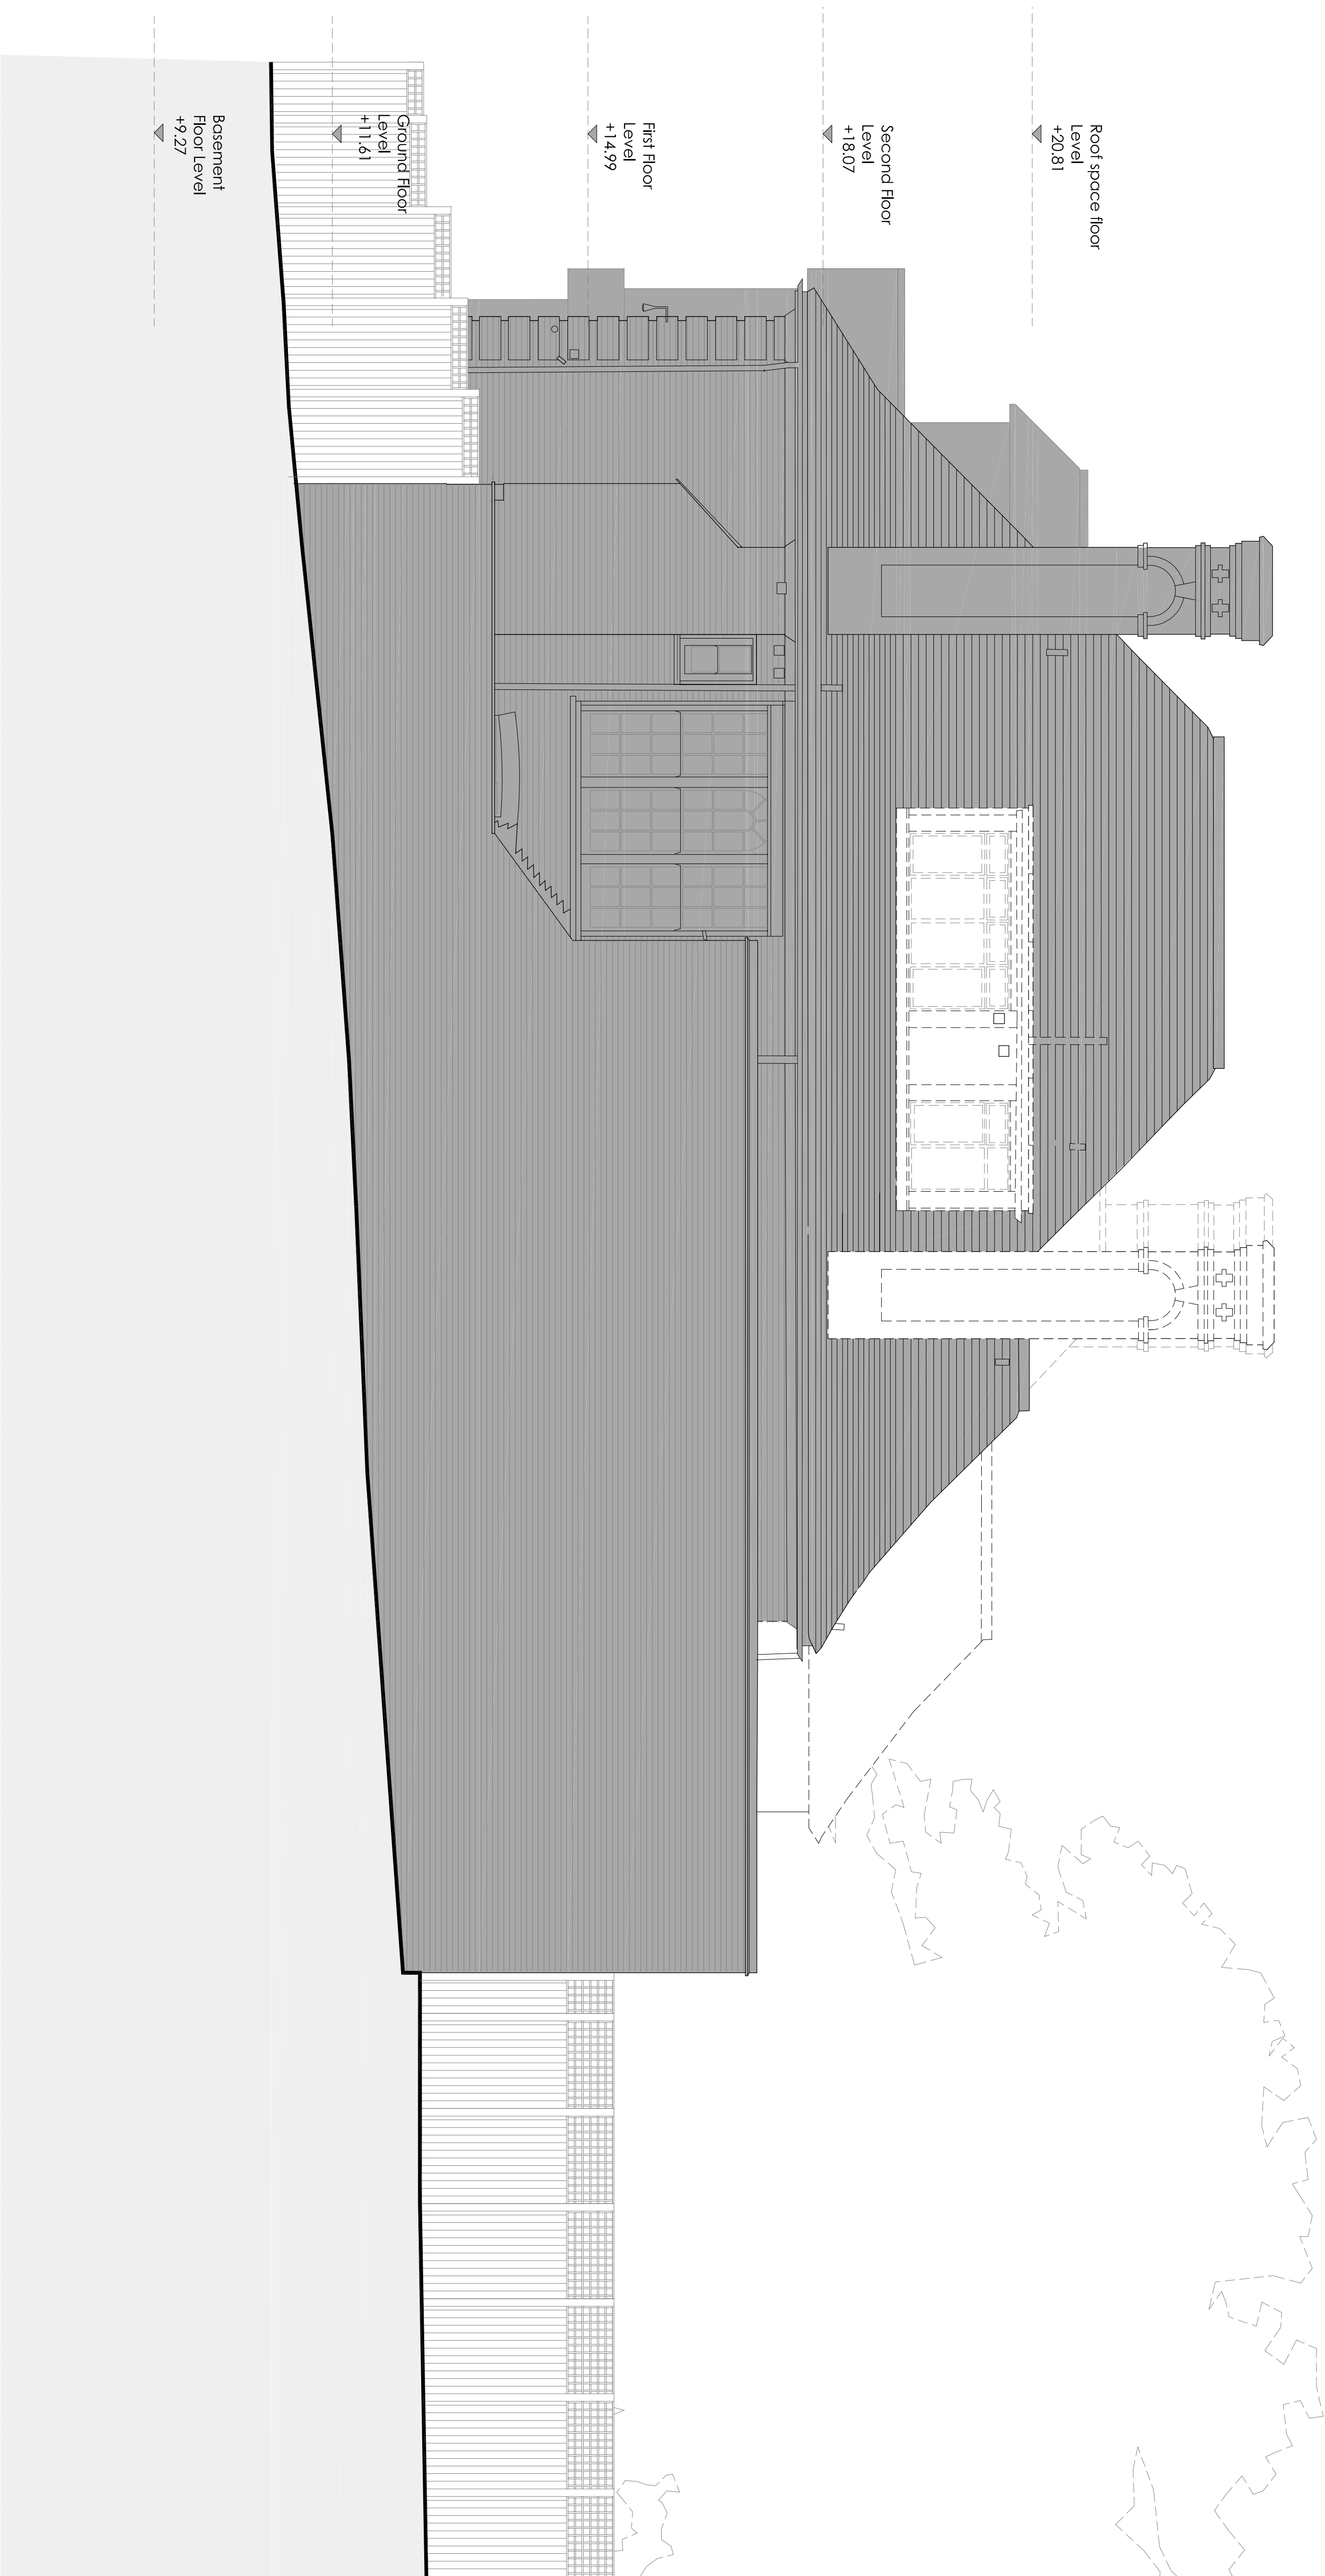


## LEGEND

- Hatching denotes existing structure retained
- Dashed lines denotes existing structure to be demolished

## South Flank Elevation

1:50

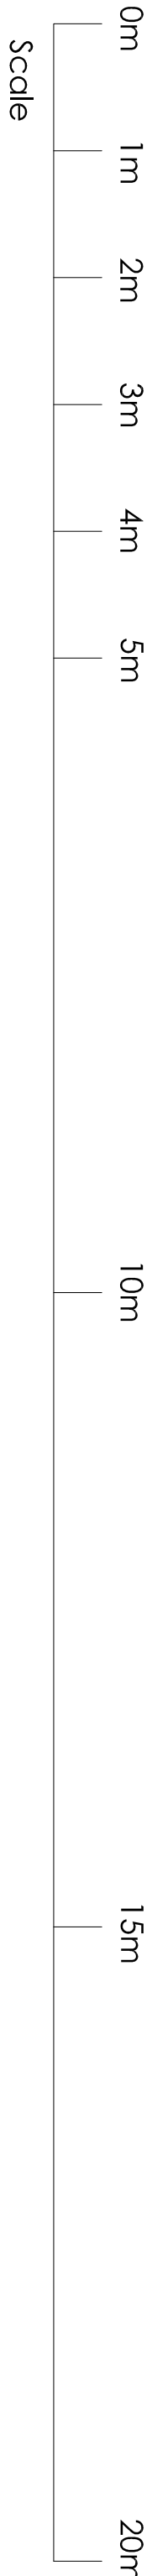

### DRAWING STATUS

|  |                                  |
|--|----------------------------------|
|  | Preliminary                      |
|  | For Information                  |
|  | For Comment/Approval             |
|  | For Planning Approval            |
|  | For Building Regulation Approval |
|  | For Tender                       |
|  | For Construction                 |

|         |                                      |
|---------|--------------------------------------|
| Project | 12 Greenway Gardens<br>London<br>NW3 |
| Client  | Mr & Mrs Howard                      |

|                |                                          |          |     |
|----------------|------------------------------------------|----------|-----|
| Title          | South Flank Elevation<br>Demolition Plan |          |     |
| Scale          | 1:50@A1                                  | Drawn By | CNW |
| Date           | August 2011                              |          |     |
| Drawing Number | 988-P143                                 | Revision | A   |

### EDWARD HILL PARTNERSHIP ARCHITECTS

THE STUDIO - 9 STRATFORD ROAD - LONDON - W8 6RF  
TEL 020 7938 4338 - FAX 020 7376 1242  
EMAIL: studio@ehp-architects.co.uk