


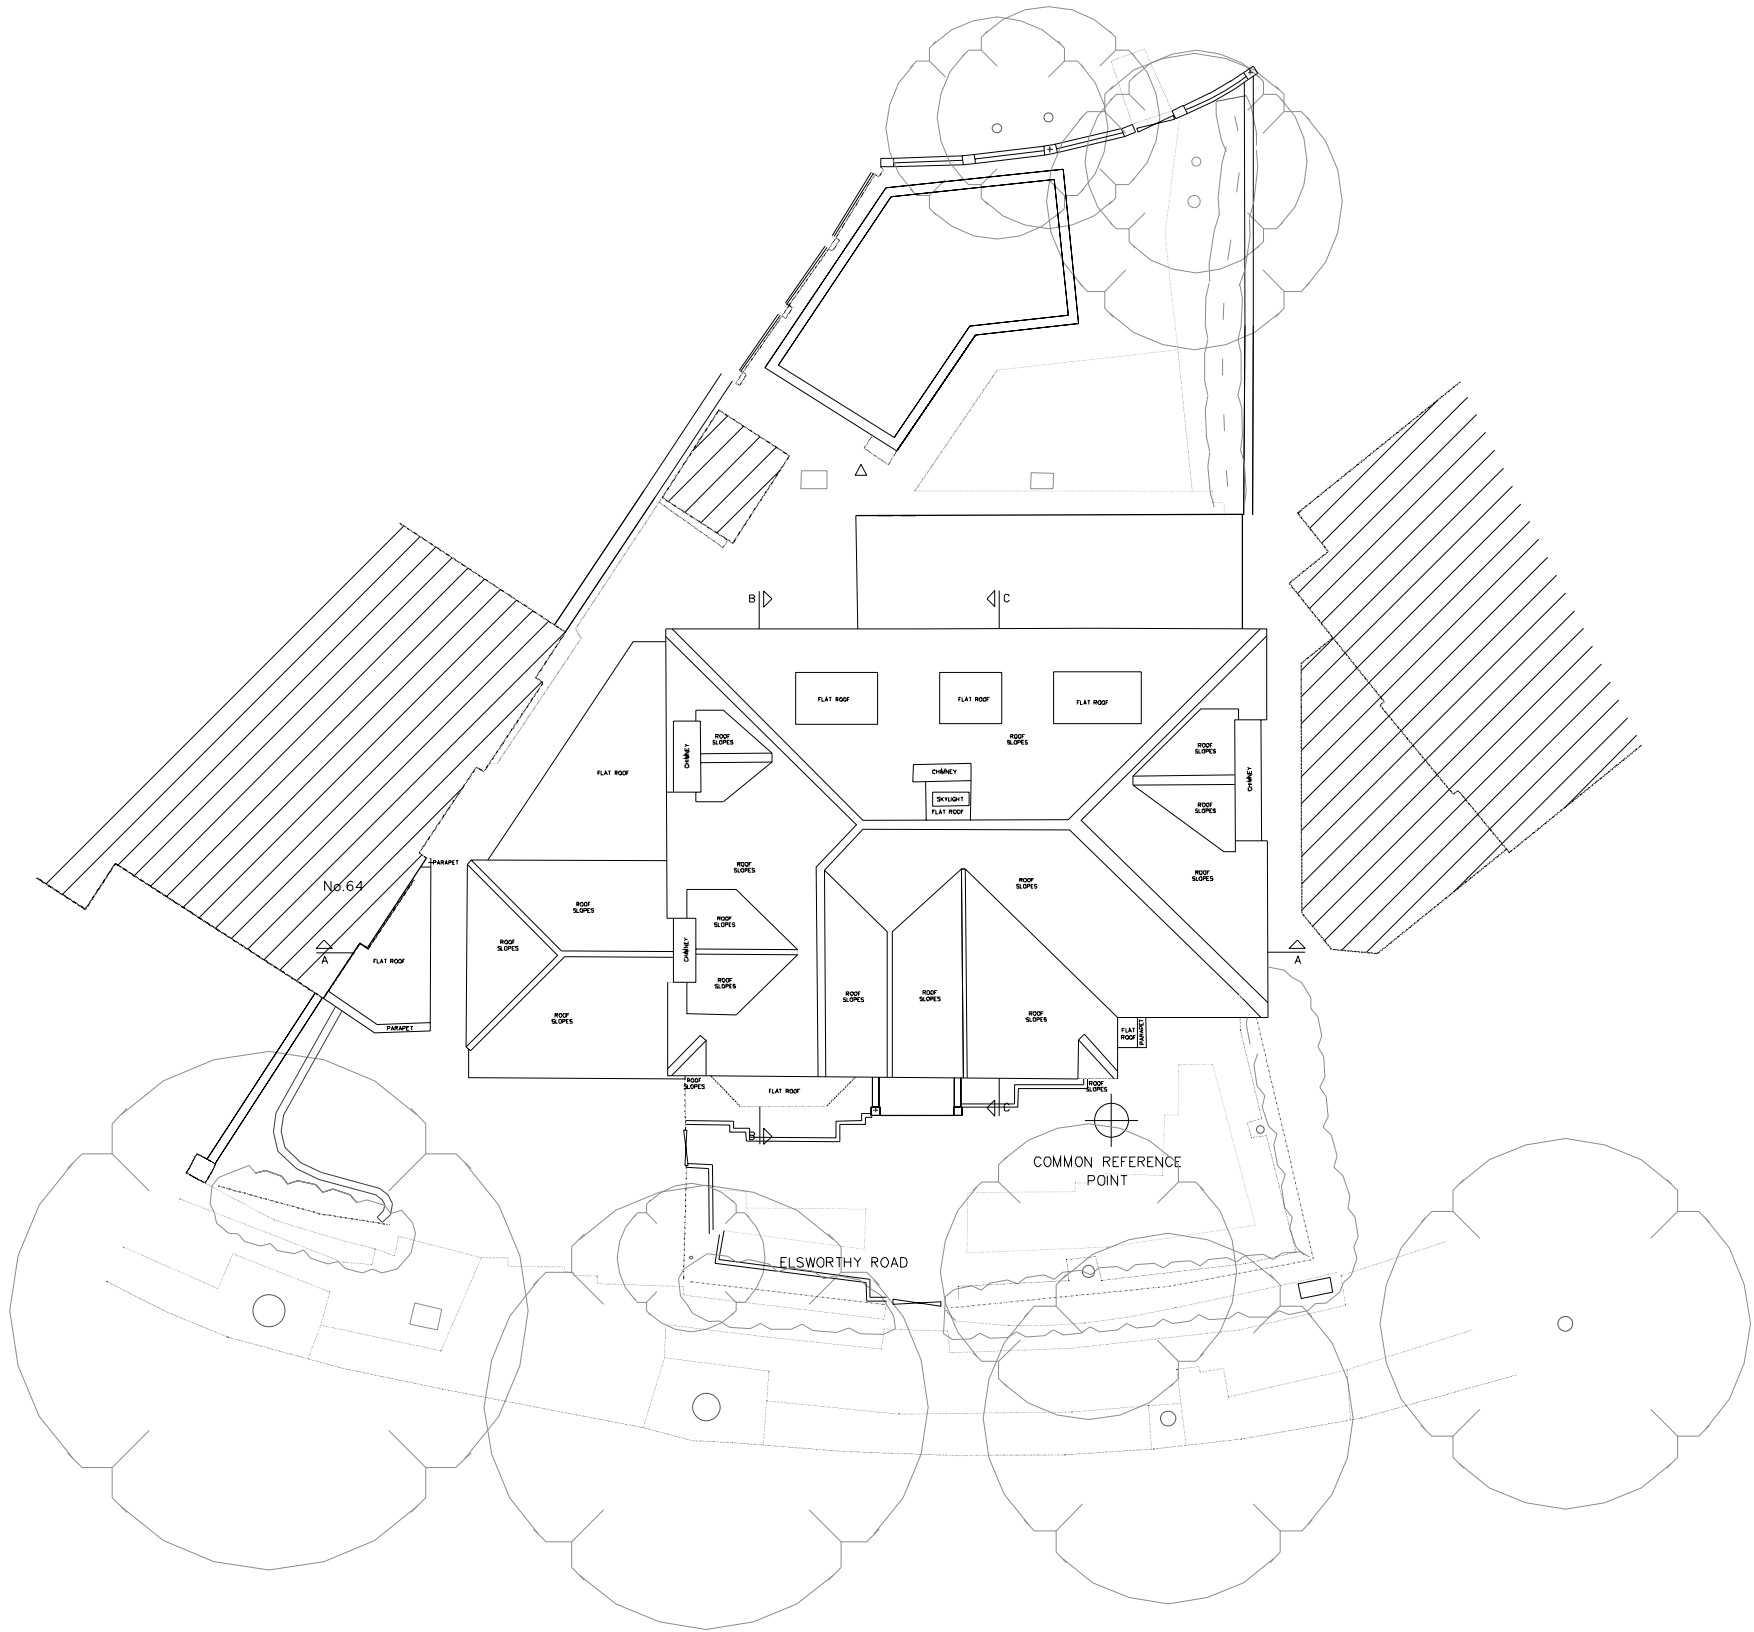

Revision

Project title

62 Elsworthy Road,  
London NW3 3BU

Drawing title

Existing Roof Plan

Client

St James's Real Estate Holdings Lt

Scale

1:200 @ A3

Date

September 2011

Drg. no.

1118\_98\_104

Notes

*Do not scale this drawing.  
All dimensions must be  
checked and Papa Architects  
are to be informed of any  
discrepancies prior to  
construction. This drawing  
and any of the details  
therein remain the copyright  
of Papa Architects Ltd.*

Papa Architects Ltd.  
222 Archway Road  
Highgate  
London N6 5AX

Phone.+44(0)20 8348 8411  
Fax.+44 (0)20 8348 7411

www.papaarchitects.co.uk