
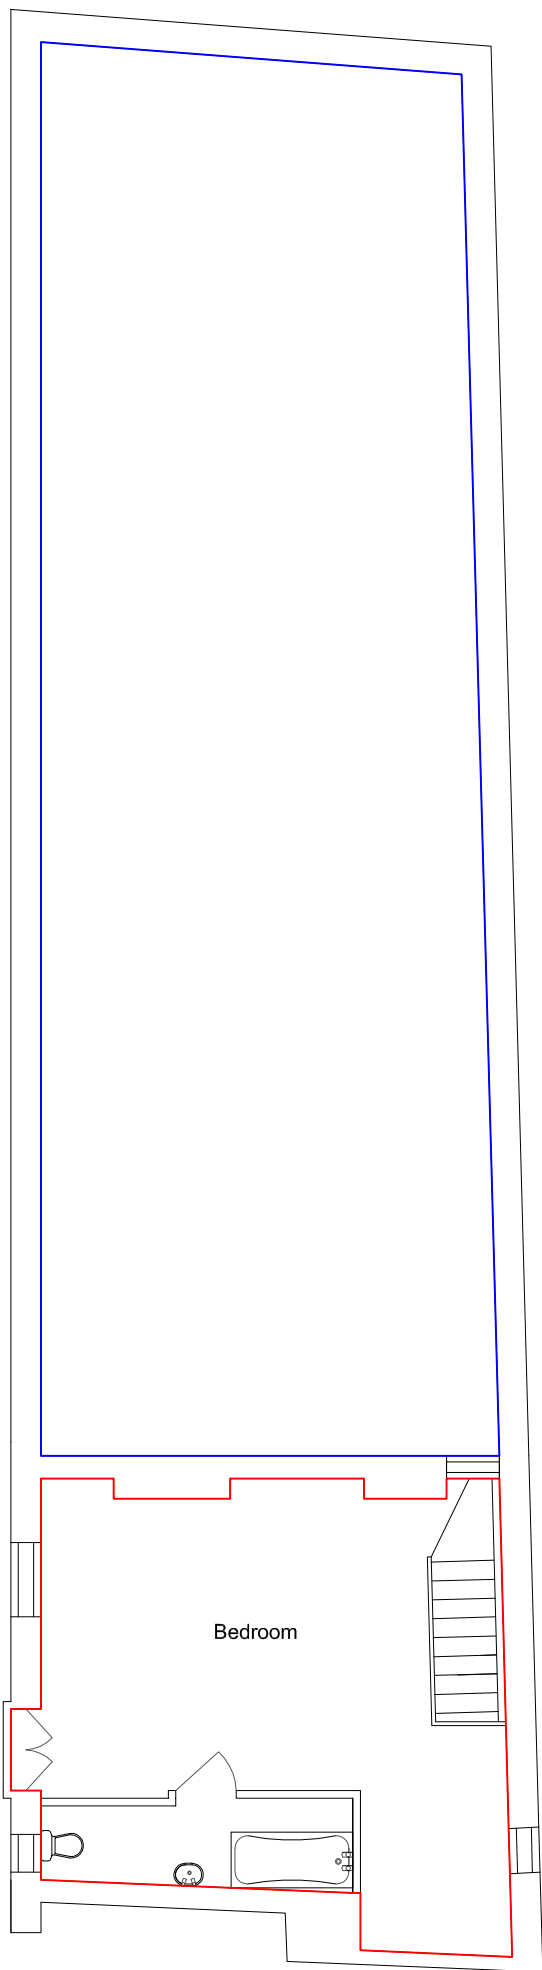


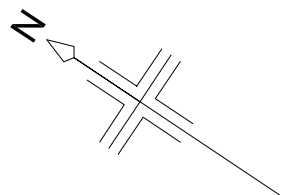

NOTES:

First Floor: - Floor Plan

Key:

Rear of 81 Endell Street

81 Endell Street



Contacts:

Tel:
07976 928 789

E-Mail:
joel.gray@ukonline.co.uk

Client:

Searchgrade Ltd &
Portmount Property LLP
3rd Floor
9 White Lion St
London
N1 9PD

Location:

Rear of
81 Endell Street
London
WC2H 9UA

Scale: 1:100 @ A3



Date:
16-09-11

Drawn By:
Joel Gray

Drg No: 02