


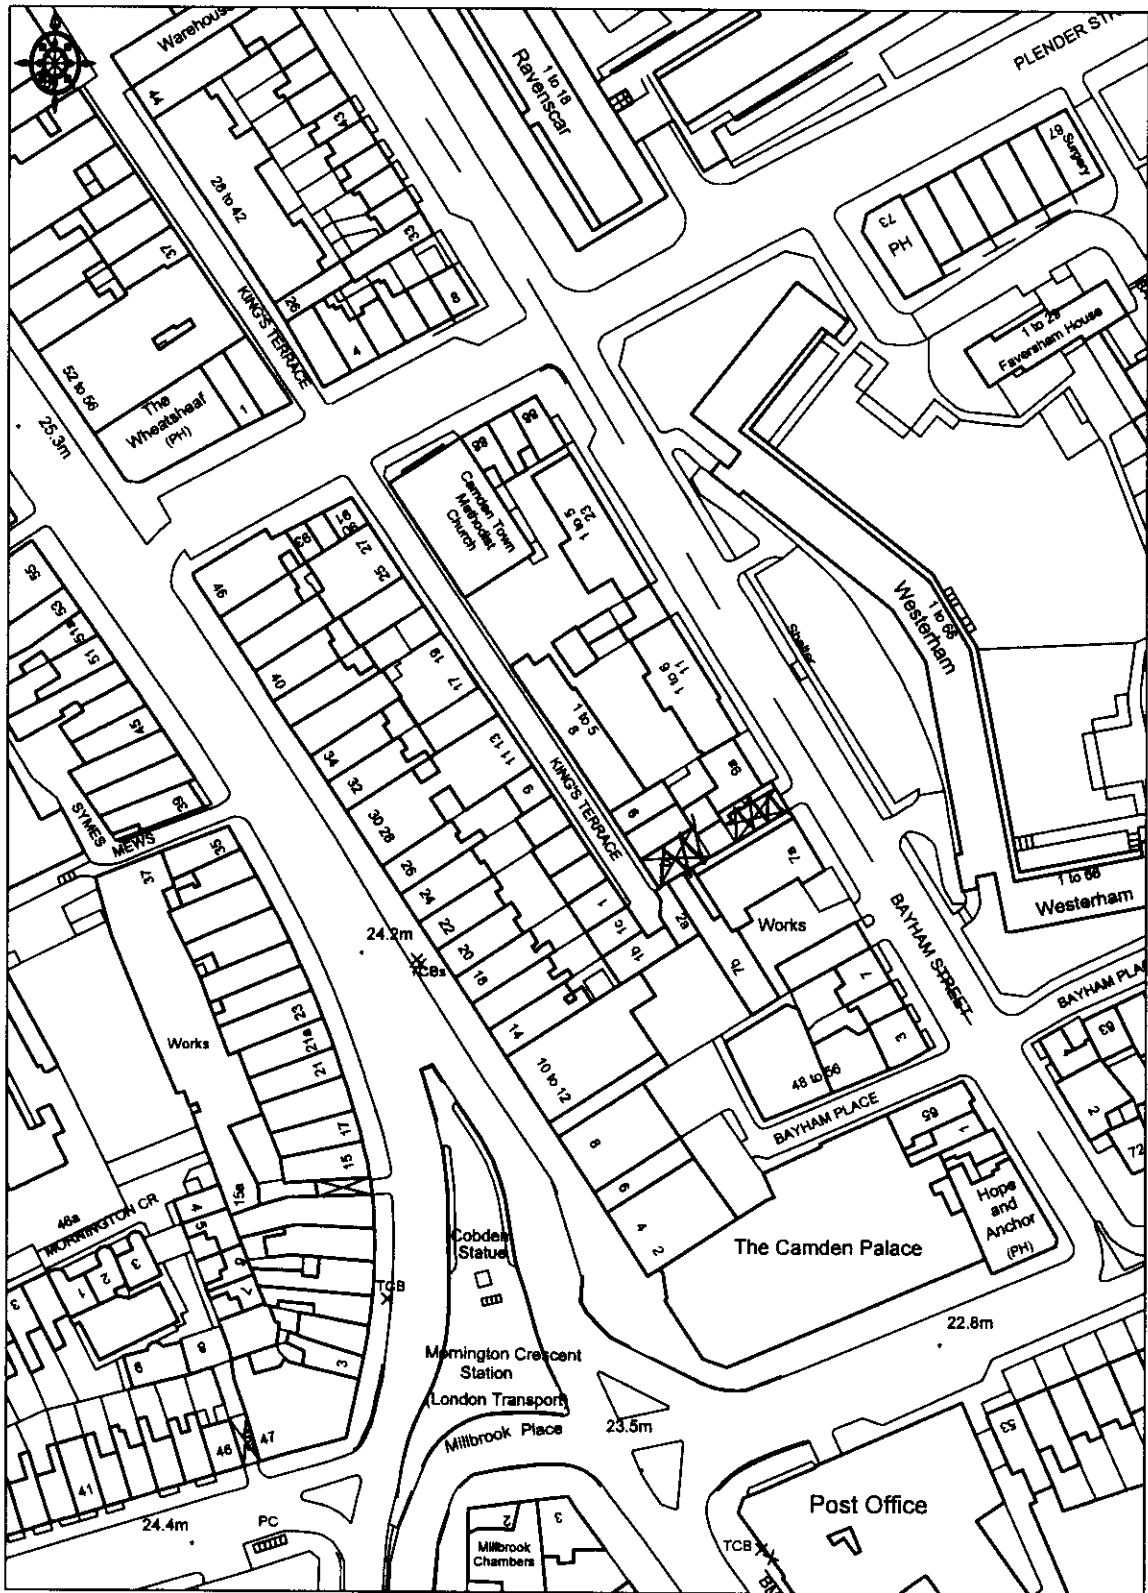

Ordnance Survey

© Crown Copyright. All rights reserved. Licence number 100020449. Plotted Scale - 1:1250

Client: Dockland International
 Project: 17-21 Kings Terrace
 Title: Site Plan
 Reference: DOCL1002/1

Date: September 2005

Scale: 1:1250

TURLEY ASSOCIATES
 PLANNING · ENVIRONMENT · DESIGN
 25 Savile Row • London W1S 2ES
 t: 020 7851 4010 • f: 020 7851 4020