


Basement Floor Plan



Ground Floor Plan

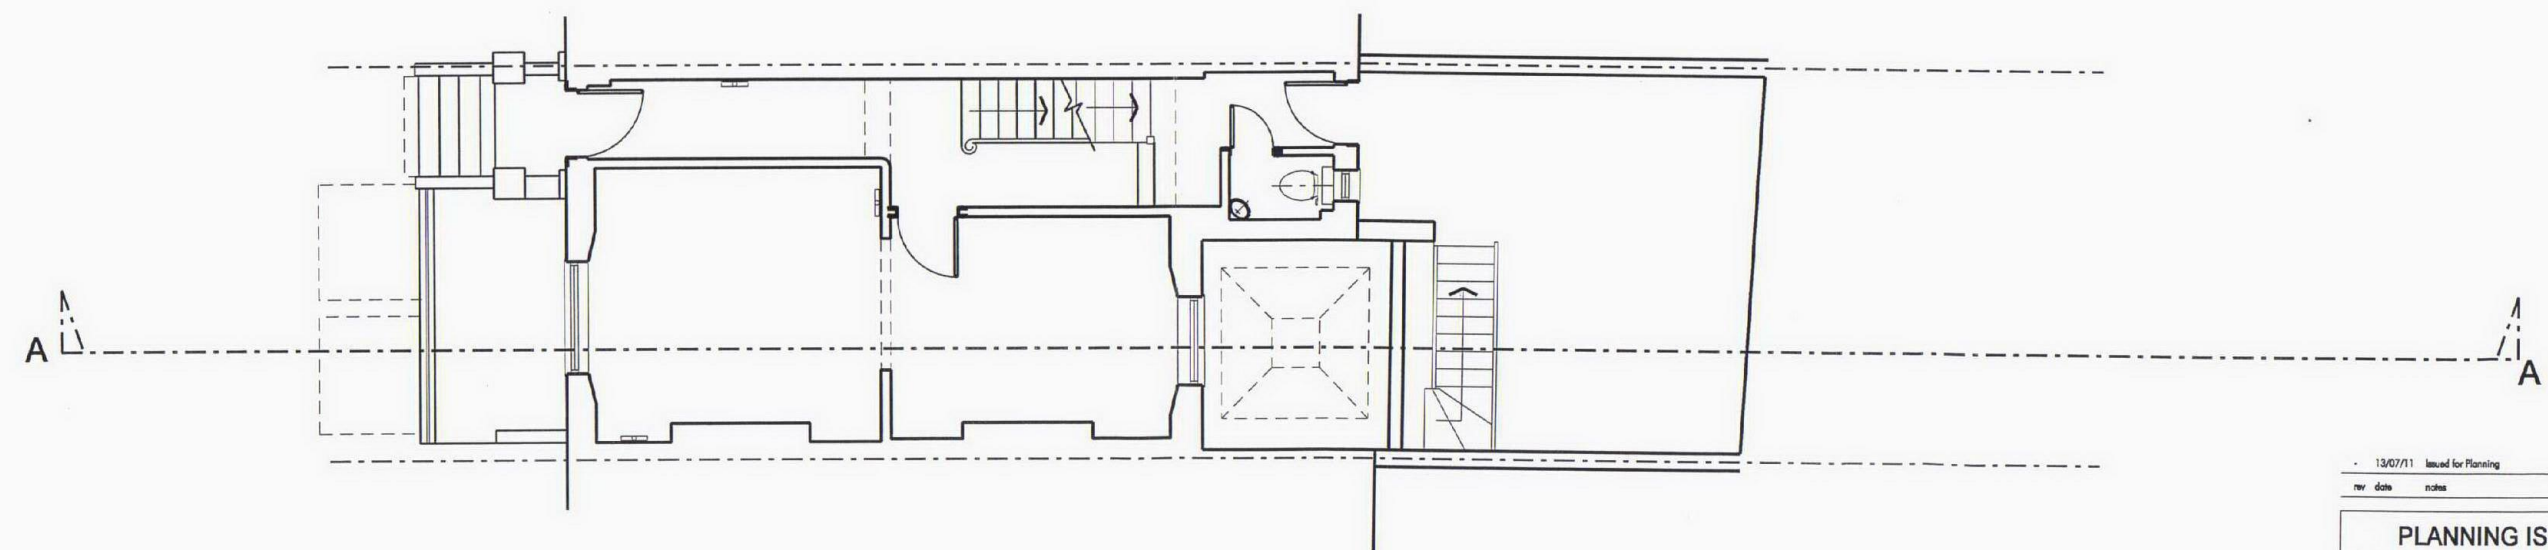

13/07/11	Issued for Planning	RN	NW	
rev	date	notes	drawn by	checked
PLANNING ISSUE				
AndArchitect				
16 Mandeville Court, 142 Battersea Park Road, London SW8 tel: +44 (0) 20 7720 5999 email: mail@andarchitect.co.uk				
client	Mr & Mrs Gillam			
project	12 Chamberlain Street NW1 8XB			
drawing title	Existing Basement & Ground Floor Plan			
date	June 2011	scale	1:5 1:1	rev
drawing number	346 PL(0)002			
All dimensions must be checked on site and any discrepancies reported before any work commences. DO NOT SCALE from drawing as the copyright of AND Architects Ltd and may not without express written permission from AND Architects Ltd				