




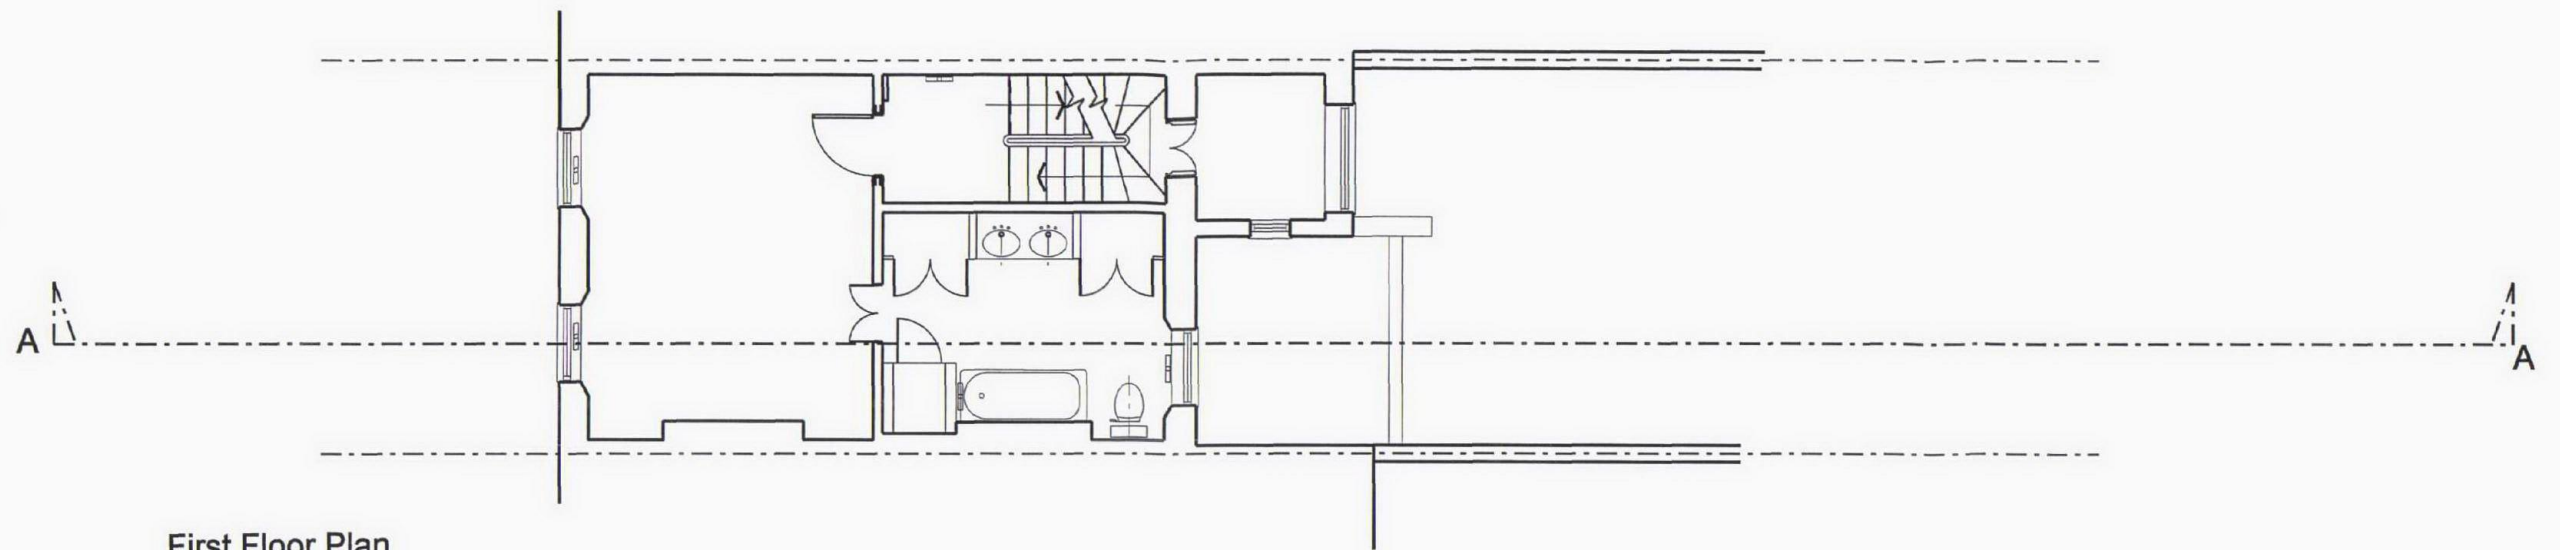

First Floor Plan

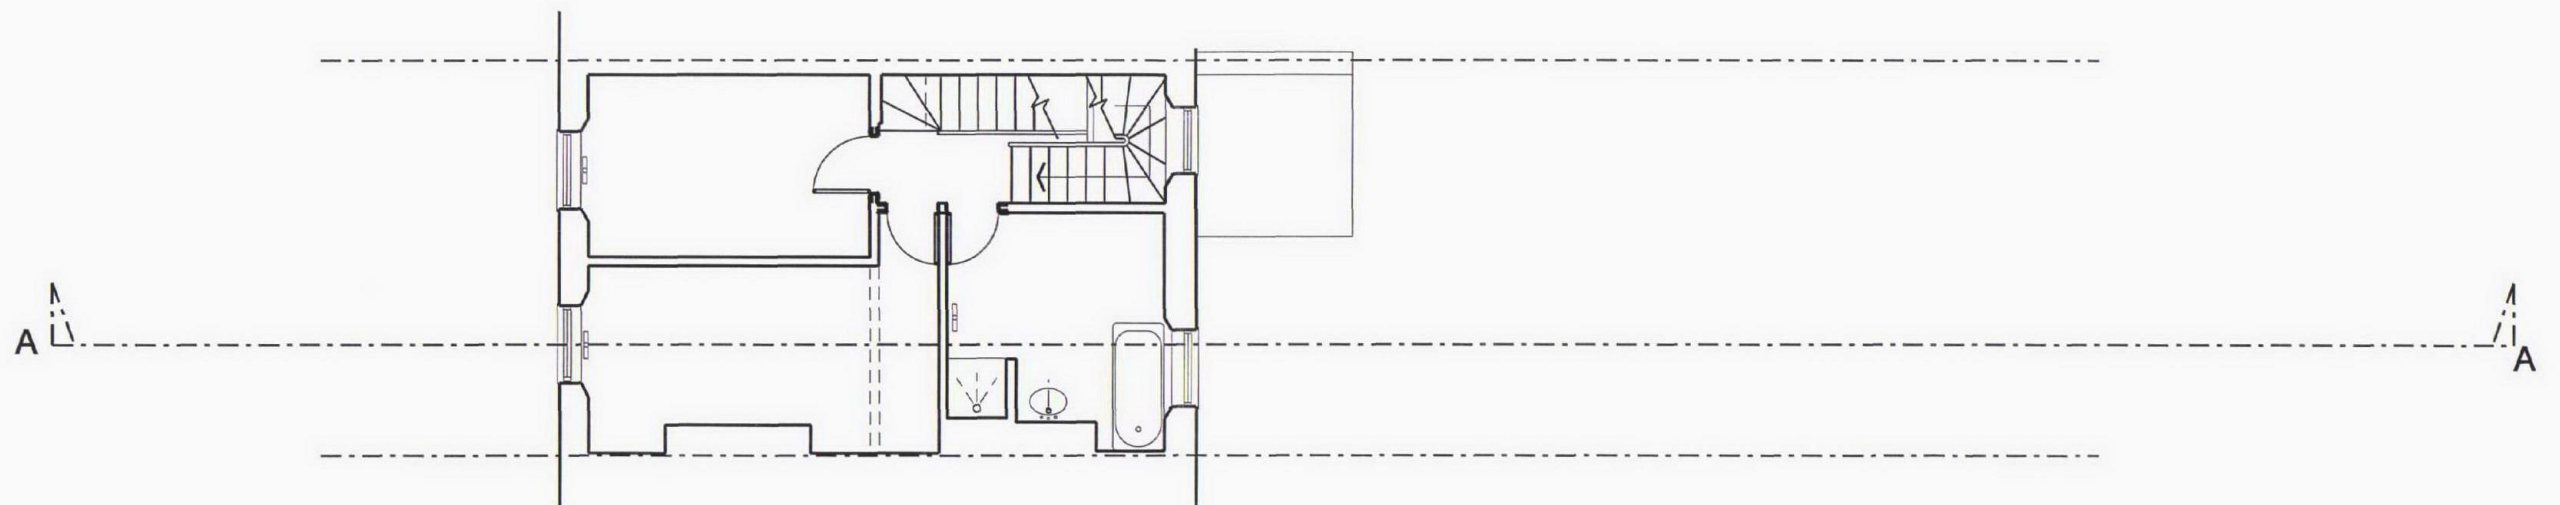

Second Floor Plan

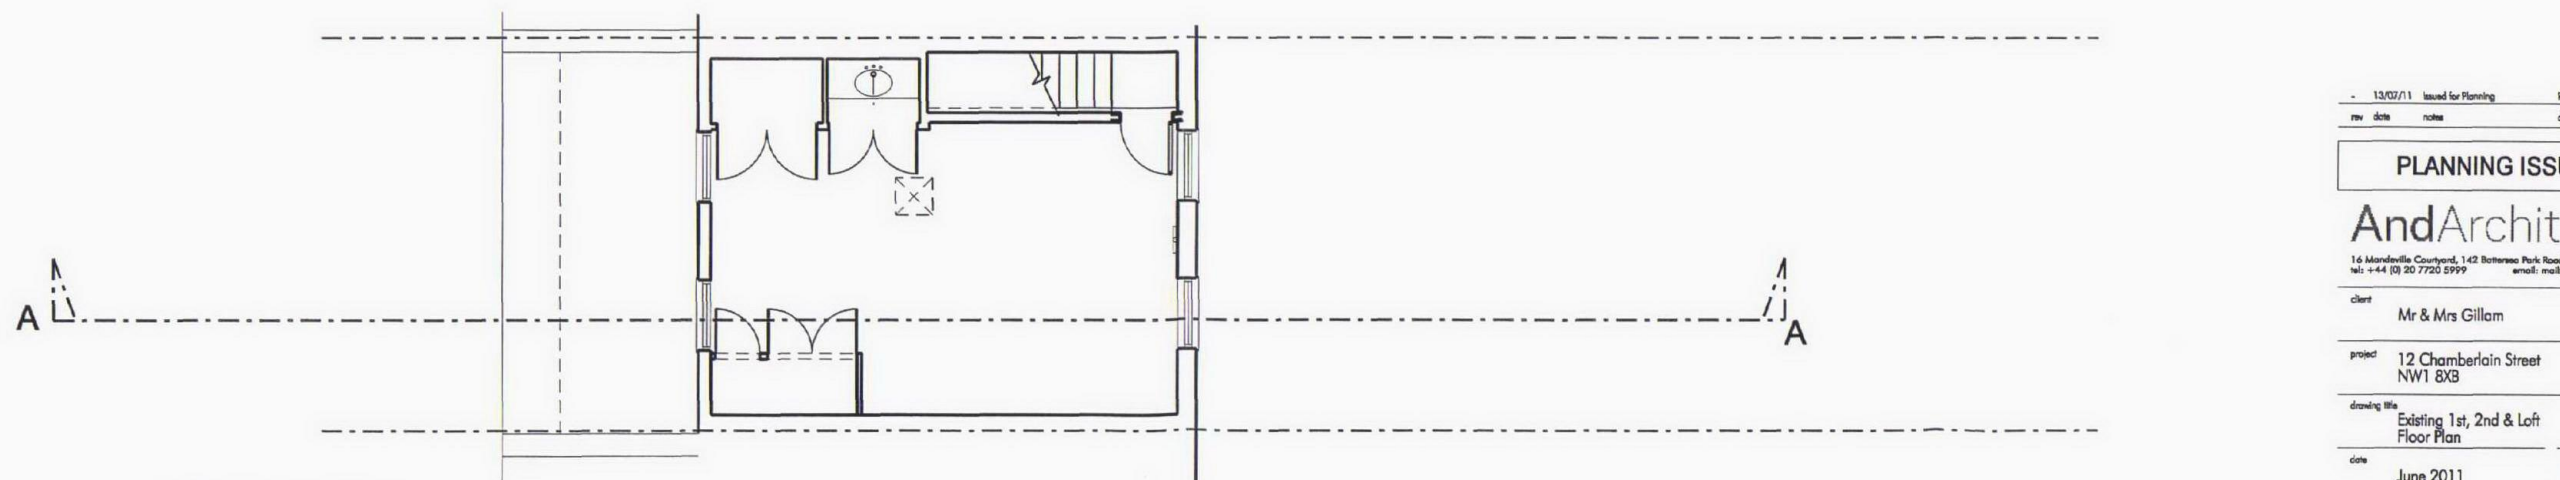

Third Floor Plan



-	13/07/11	Issued for Planning	RN	NW
rev	date	notes	drawn by	checked by

PLANNING ISSUE

AndArchitects

16 Mandeville Court, 142 Battersea Park Road, London SW11 4NB
Tel: +44 (0) 20 7720 5999 email: mail@andarchitects.co.uk

client Mr & Mrs Gillam

project 12 Chamberlain Street
NW1 8X3

drawing title Existing 1st, 2nd & Loft
Floor Plan

date June 2011 scale 1:50 @ A1
1:100 @ A3

drawing number 346 PL(0)003 revision -

All dimensions must be checked on site and any discrepancies reported to the architect before any work commences. DO NOT SCALE from this drawing. The drawing is the copyright of AND Architects Ltd and may not be copied or printed without express written permission from AND Architects Ltd.