




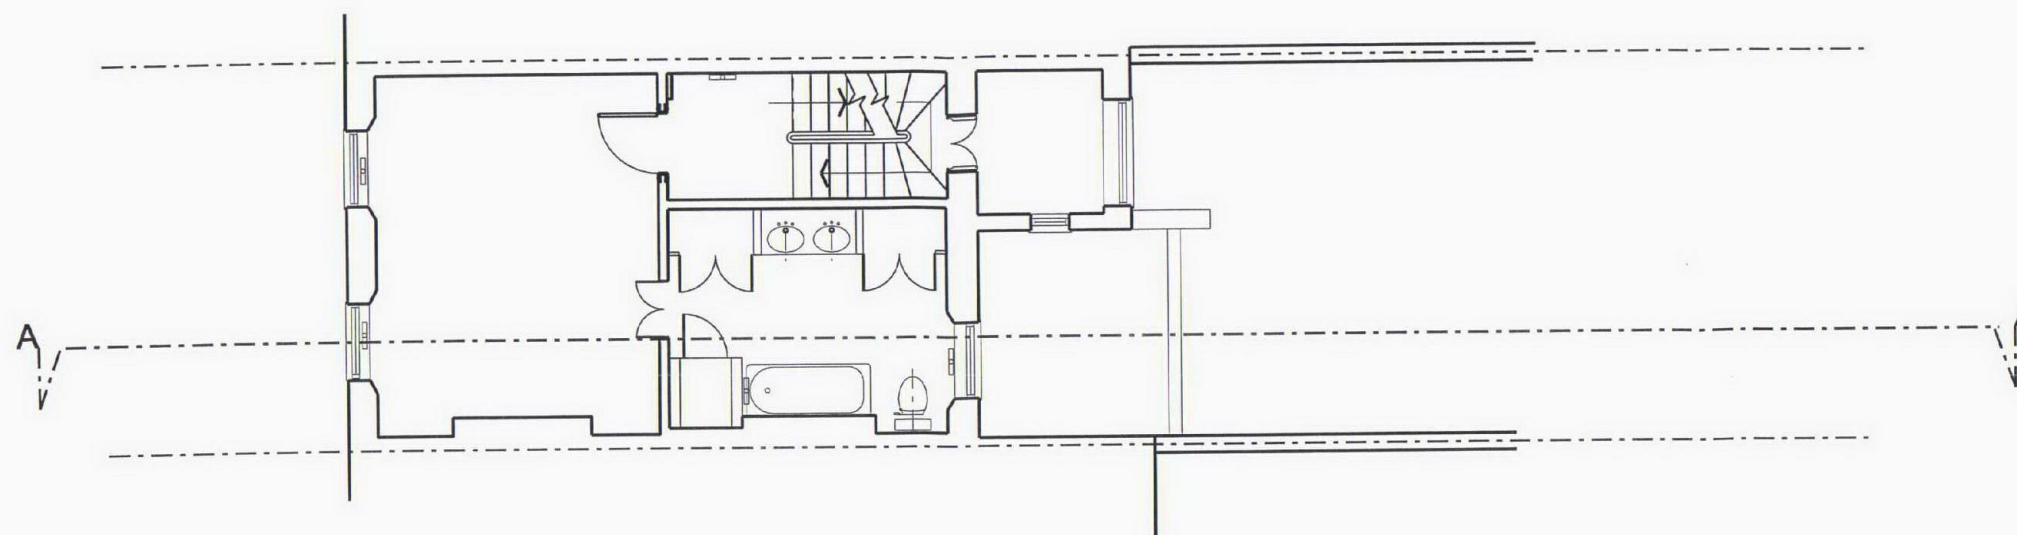

First Floor Plan - No Change to Layout

 

Second Floor Plan - No Change to Layout

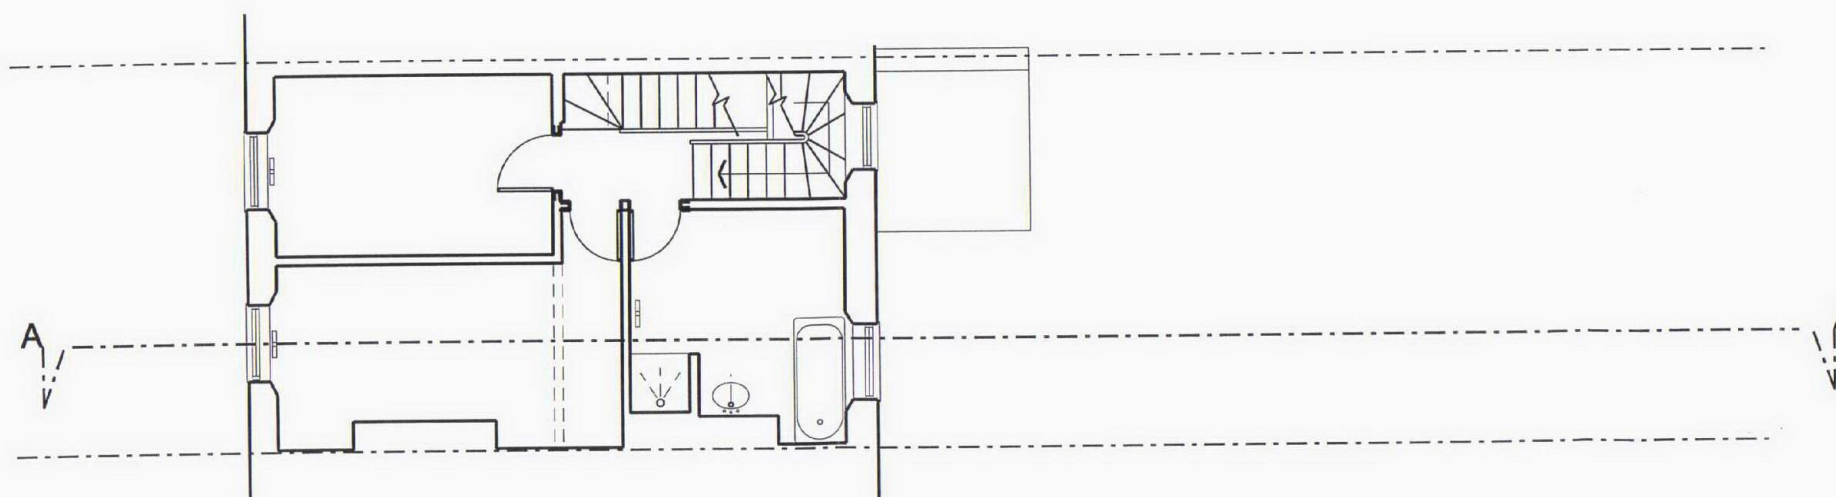

-	21.07.11	Issued for Planning	RN	NW
rev	date	notes	drawn by	checked

PLANNING ISSUE

AndArchitects

16 Mandeville Court, 142 Battersea Park Road, London SW11 4HB
tel: +44 (0) 20 7720 5999 email: mail@andarchitects.co.uk

client Mr & Mrs Gillam

project 12 Chamberlain Street
NW1 8XB

drawing title Proposed First & Second Floor
Plan - Planning No4

date June 2011 scale 1:50 @ A1
1:100 @ A3

drawing number 346 PL(4)103 revision -

All dimensions must be checked on site and any discrepancies reported to the architect before any work commences. DO NOT SCALE from this drawing. This drawing is the copyright of AND Architects Ltd and may not be copied or printed without express written permission from AND Architects Ltd.