

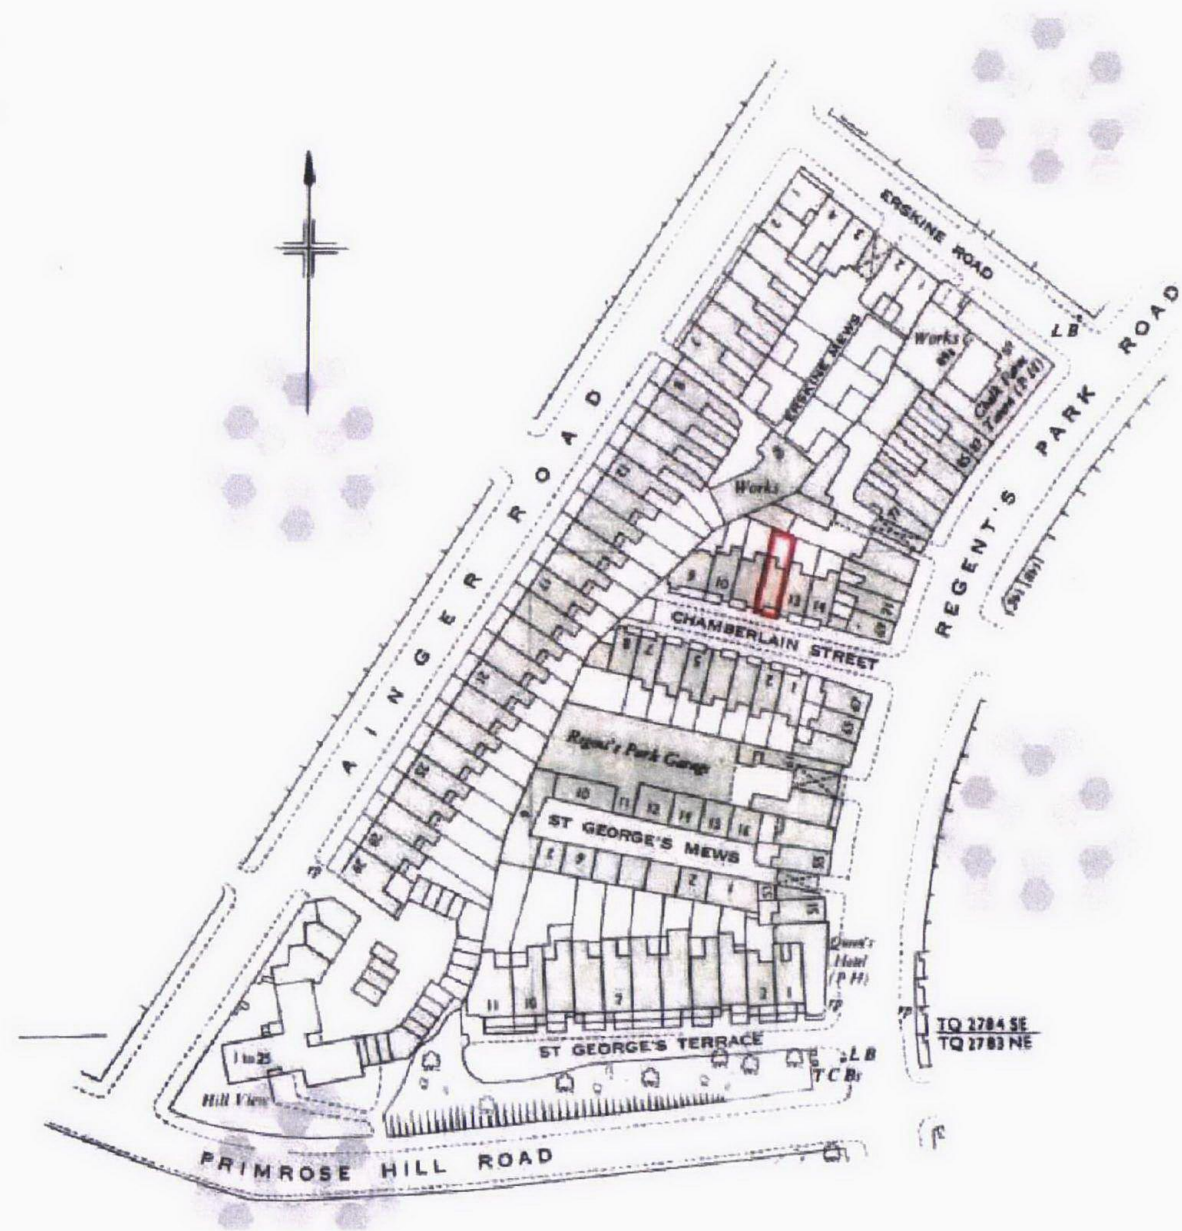


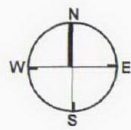

Site Plan

 

13/07/11	Issued for Planning	CH	NW	
rev	date	notes	drawn by	checked by

PLANNING ISSUE

AndArchitects

14 Mandeville Court, 142 Tottenham Park Road, London SW11 4NB
tel: +44 (0) 20 7720 5999 email: mail@andarchitects.co.uk

client Mr & Mrs Gillam

project 12 Chamberlain Street
NW1 8XB

drawing title Site Plan

date June 2011 scale 1:1250 @ A1

drawing number 346 PL(0)001 revision

All dimensions must be checked on site and any discrepancies reported to the architect before any work commences. DO NOT SCALE from this drawing. This drawing is the copyright of AND Architects Ltd and may not be copied or printed without express written permission from AND Architects Ltd.