




First Floor Plan

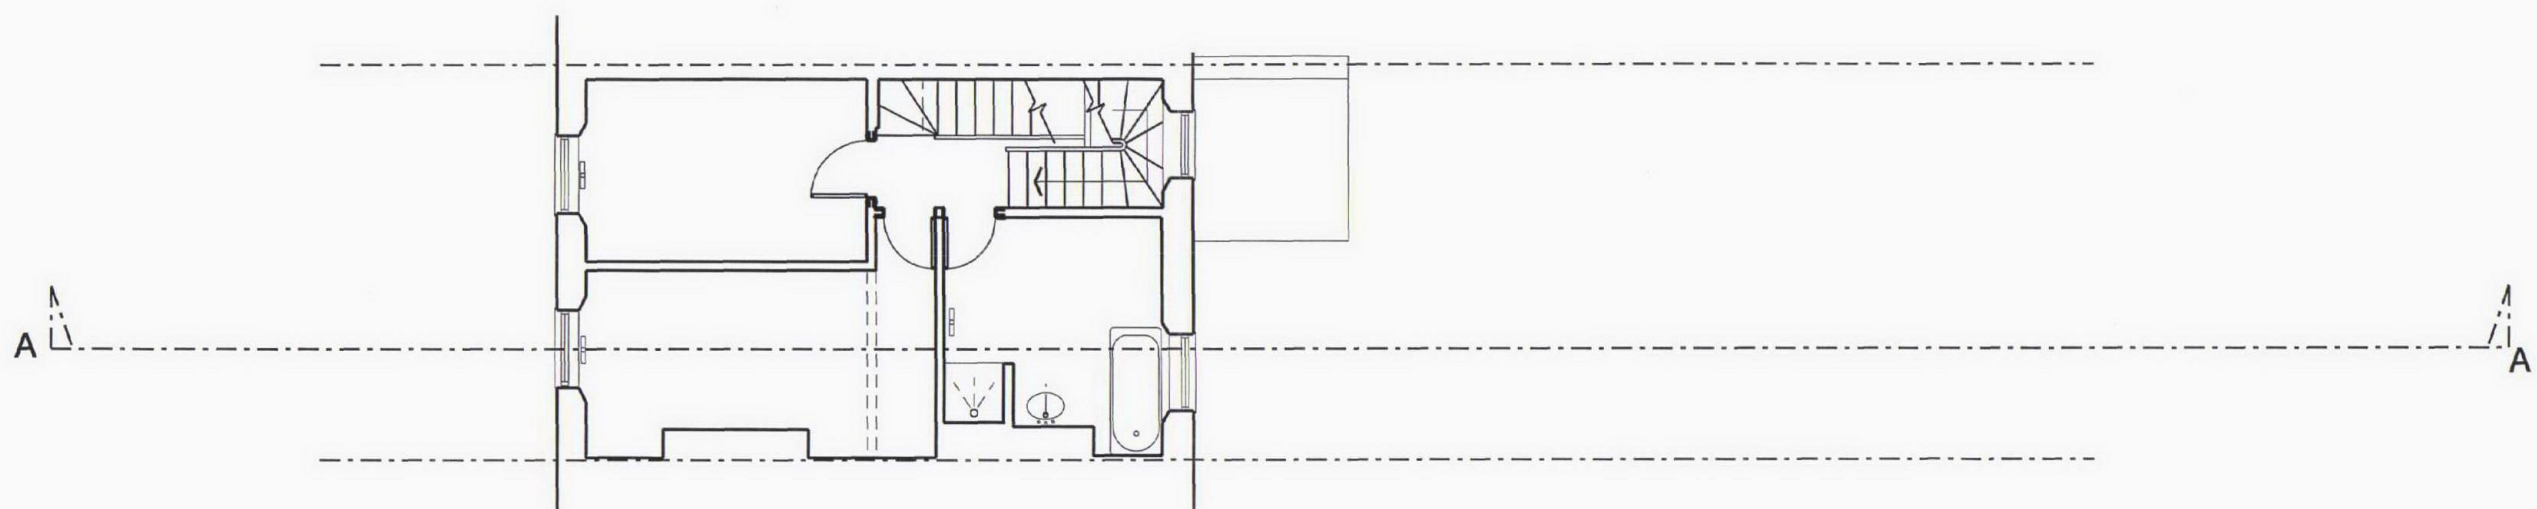

Second Floor Plan

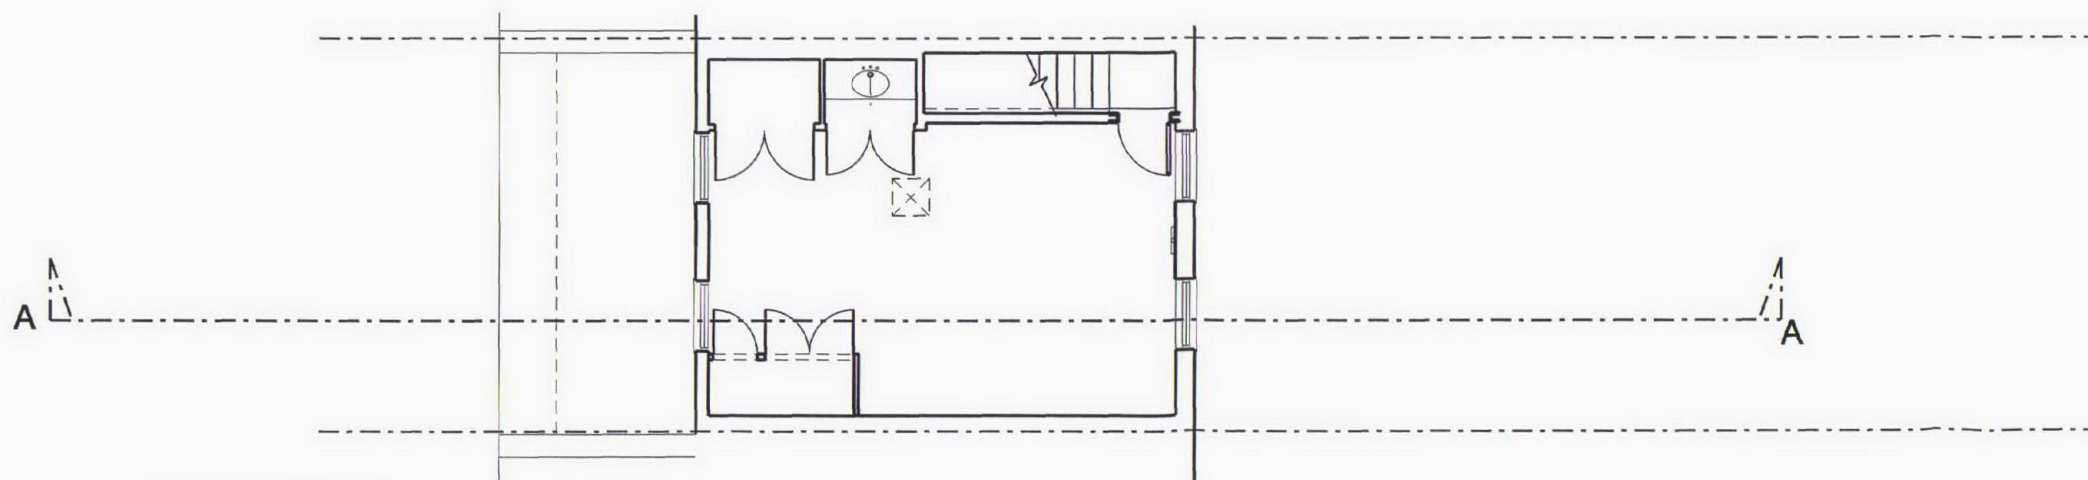

Third Floor Plan

 

-	13/07/11	Issued for Planning	RN	NW
rev	date	notes	drawn by	checked by
PLANNING ISSUE				
AndArchitects				
16 Mandeville Courtyard, 142 Battersea Park Road, London SW11 4NB tel: +44 (0) 20 7720 5999 email: mail@andarchitects.co.uk				
client	Mr & Mrs Gillam			
project	12 Chamberlain Street NW1 8XB			
drawing title	Existing 1st, 2nd & Loft Floor Plan			
date	June 2011	scale	1: 50 @ A1 1: 100 @ A3	
drawing number	346 PL(0)003	revision	-	

All dimensions must be checked on site and any discrepancies reported to the architect before any work commences. DO NOT SCALE from this drawing. This drawing is the copyright of AndArchitects Ltd and may not be copied or printed without express written permission from AndArchitects Ltd.