


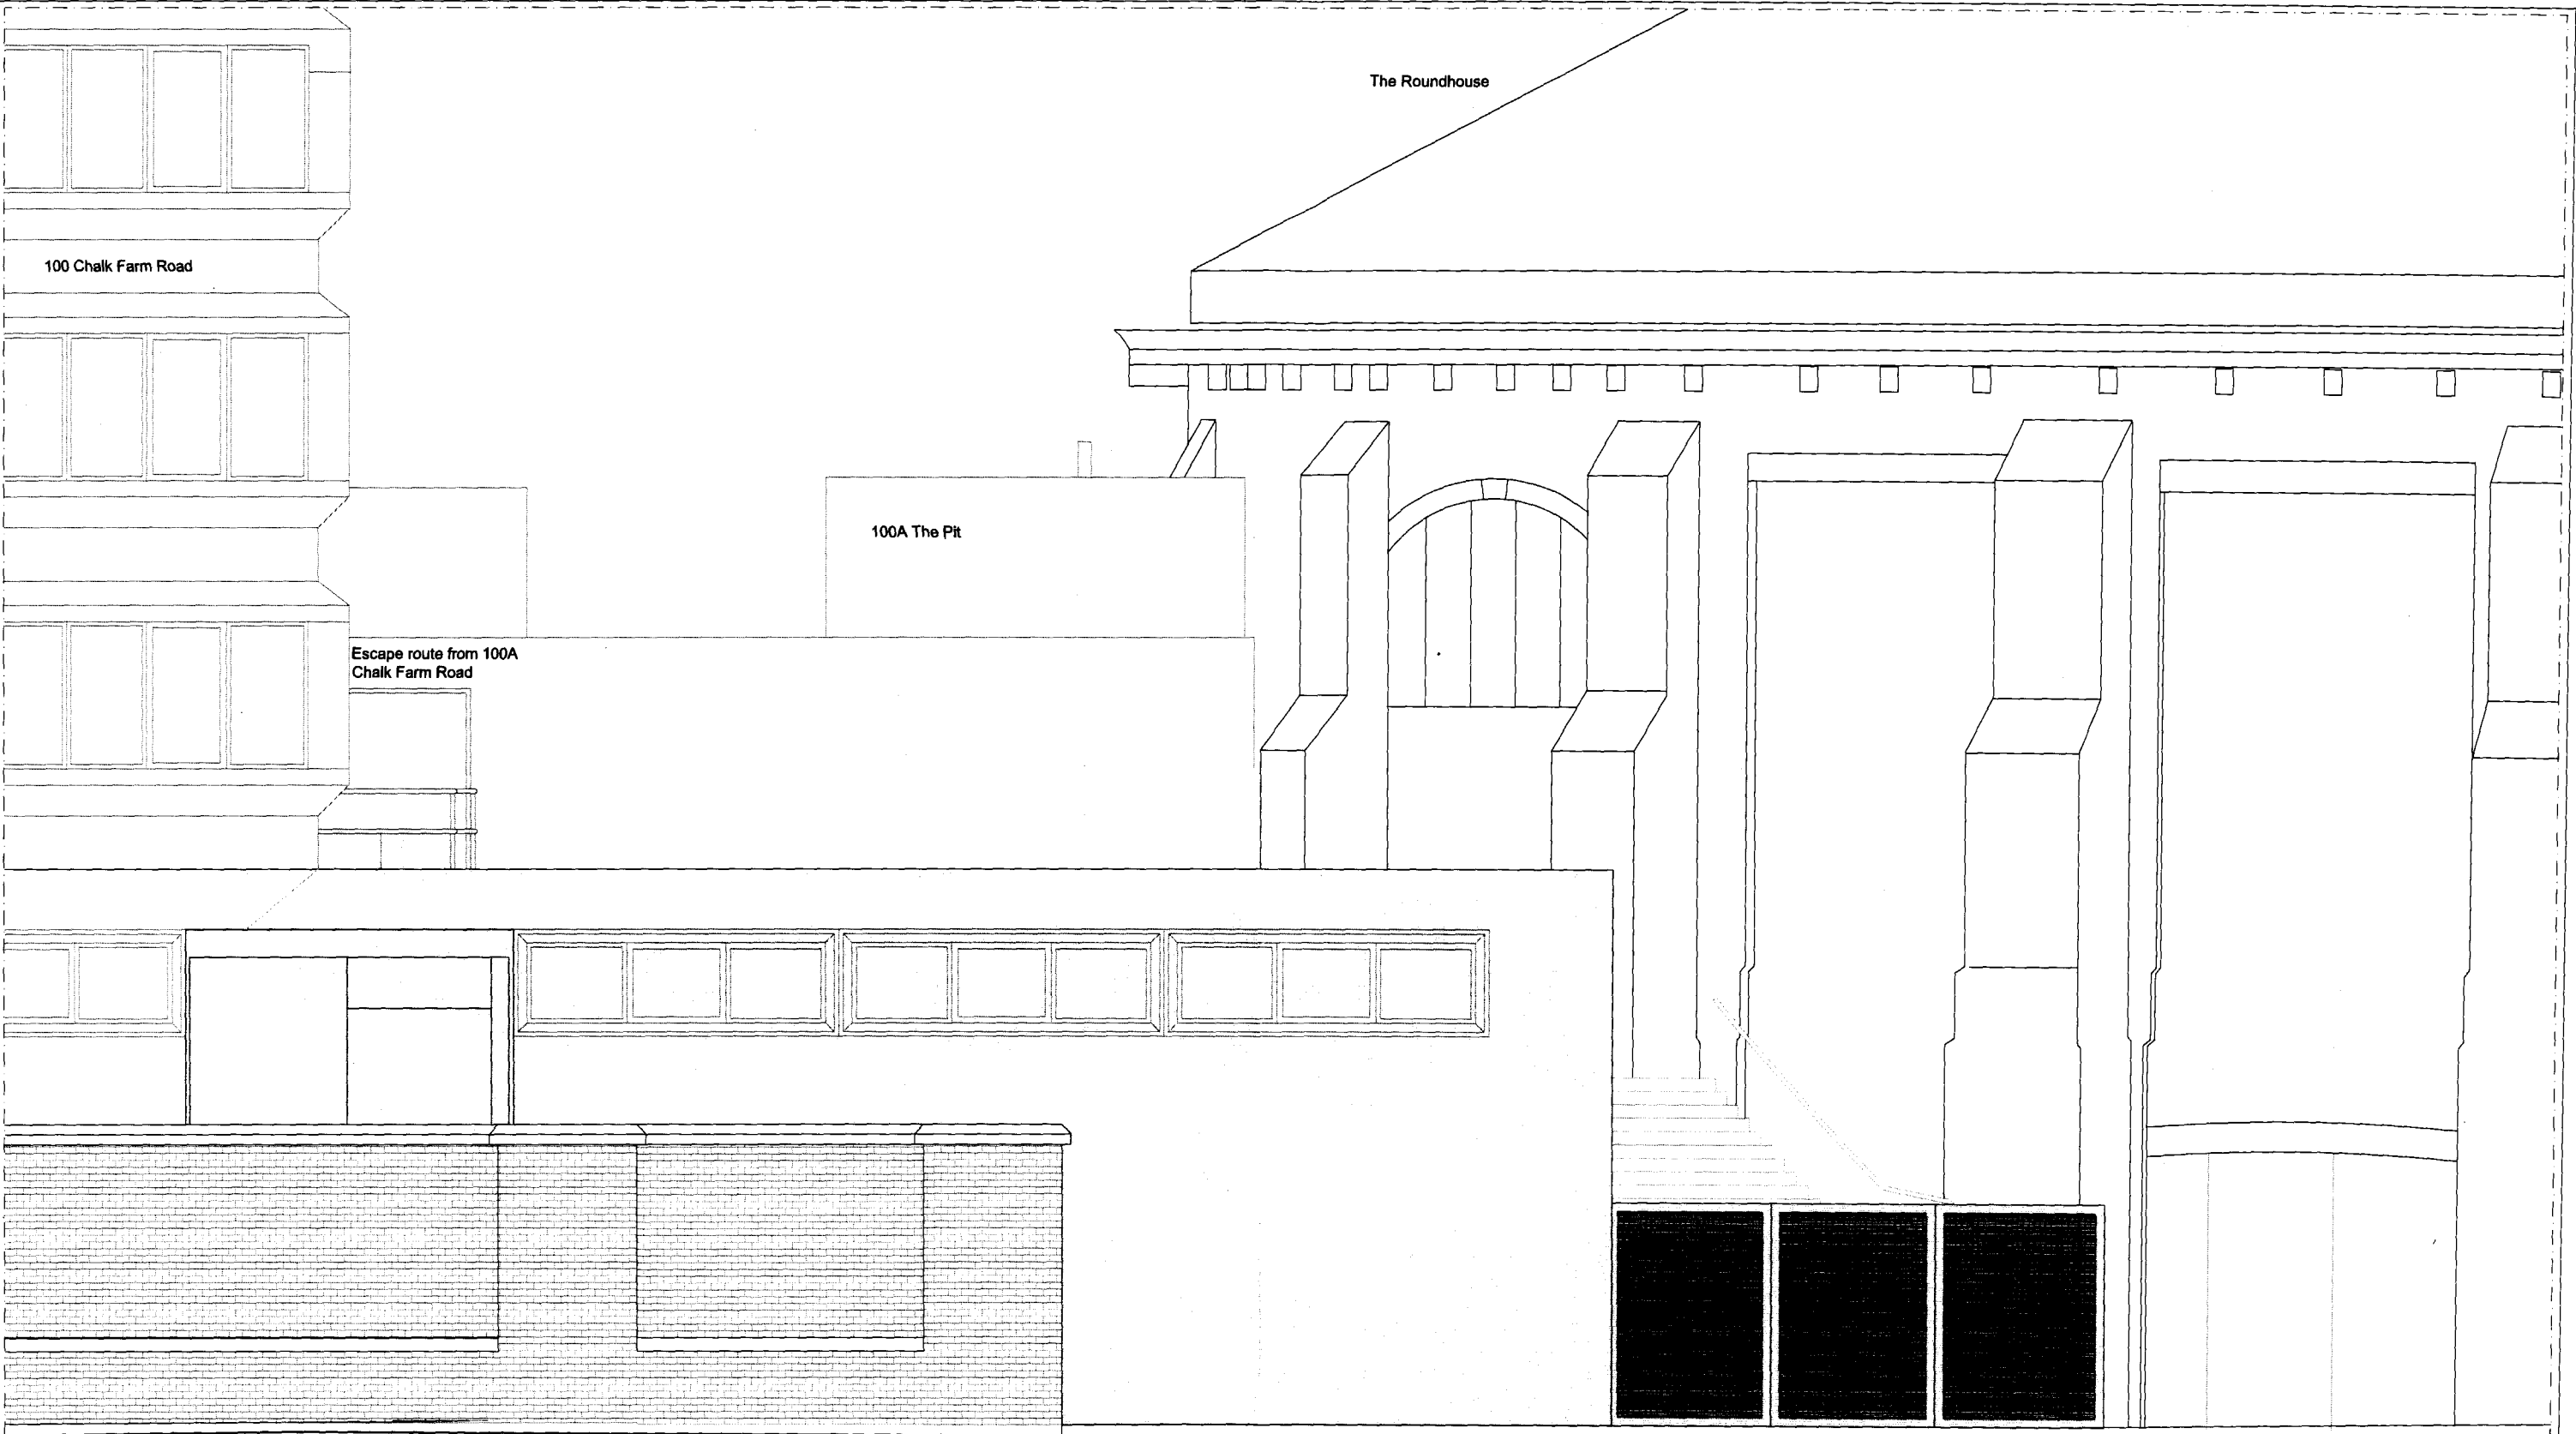

Listed wall

100A

Existing security gates

General Notes: Do not scale from this drawing. All dimensions must be checked on site and any discrepancies verified with the architect. TO BE READ IN CONJUNCTION WITH STRUCTURAL ENGINEERS DRAWINGS Copyright	Rev-Date-Name-Revisions: A. Demolition hatch added			ClientAnglo Scottish Properties NCBNEIL CHOUDHURY ARCHITECTS RIBA 18 High Street Lewes East Sussex BN1 3LN Tel: 01273 483411 mail@neilchoudhuryarchitects.co.uk		
		Job TitleChalk Farm Road		Scale 1:50	Date 04/01/11	Revision A
		DrawingNorth Elevation Existing		Drawing Number384_008		Checked