


1

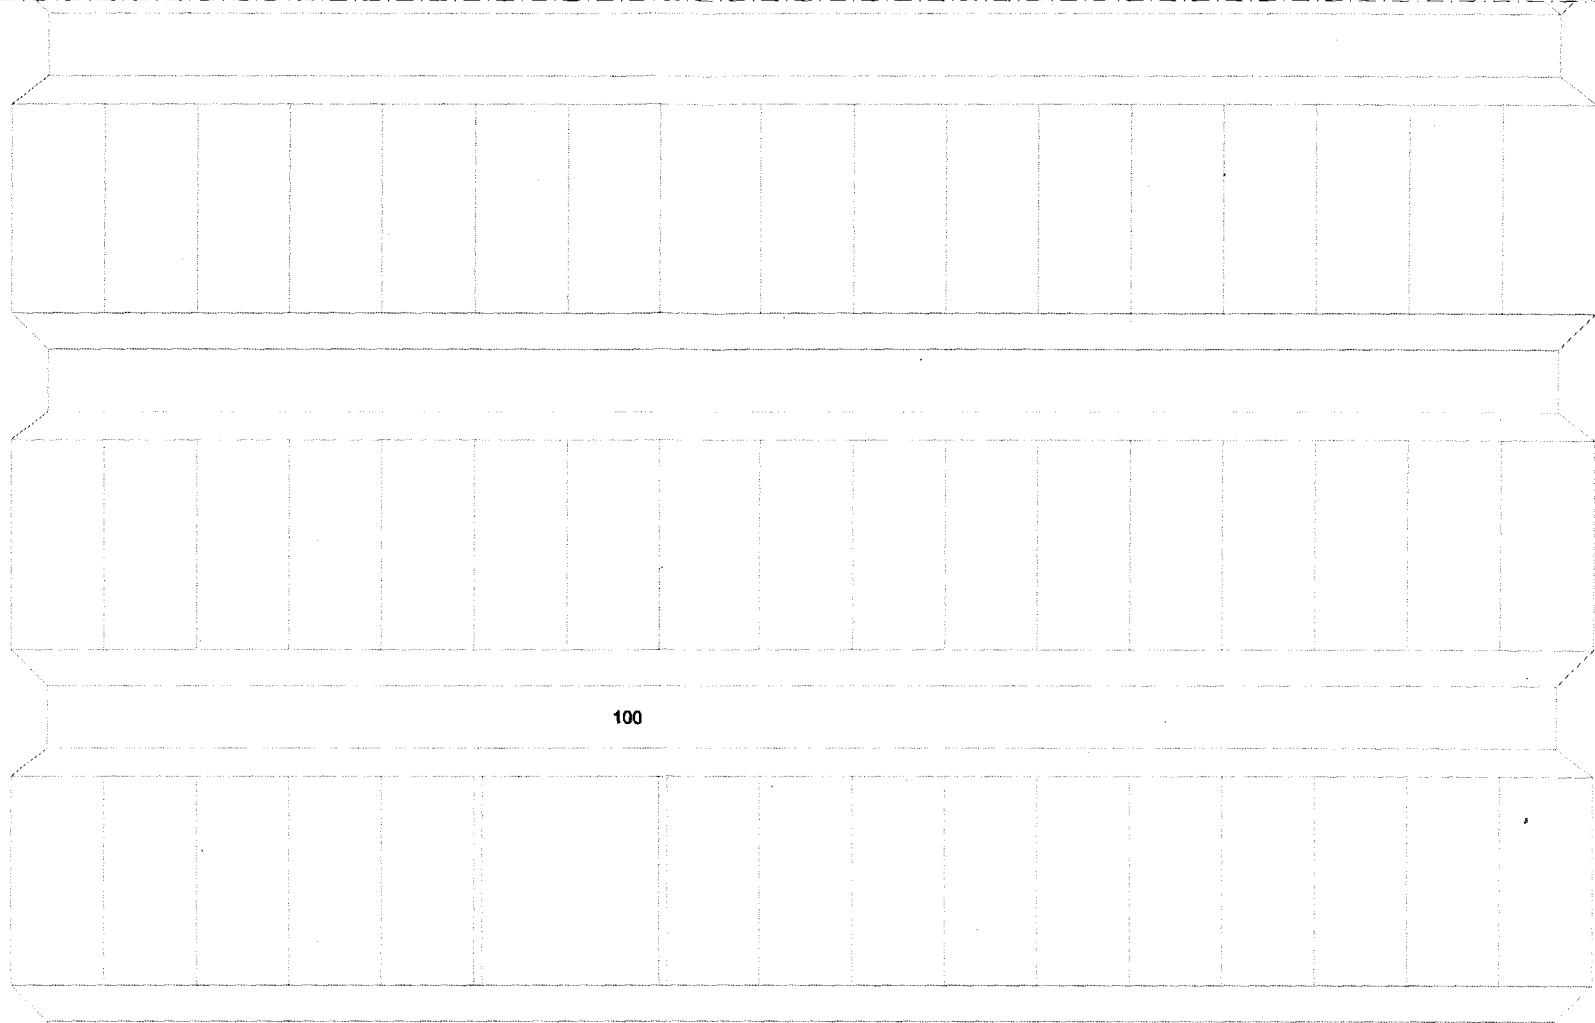

100

Security gates

Escape stair from The Roundhouse

Chalk Farm Road

Rev-Date-Name-Revisions:
A. Demolition hatch added

Client Anglo Scottish Properties

NCA NEIL CHOUDHURY ARCHITECTS RIBA
16 High Street Lewes East Sussex BN7 2LN Tel: 01273 483411 mail@neilchoudhuryarchitects.co.uk

Job Title Chalk Farm Road

Scale 1:50

Date 04/01/11

Revision A

Drawing West Elevation Existing

Drawing Number 384_009

Checked