


EXISTING GROUND FLOOR PLAN



EXISTING FRONT ELEVATION

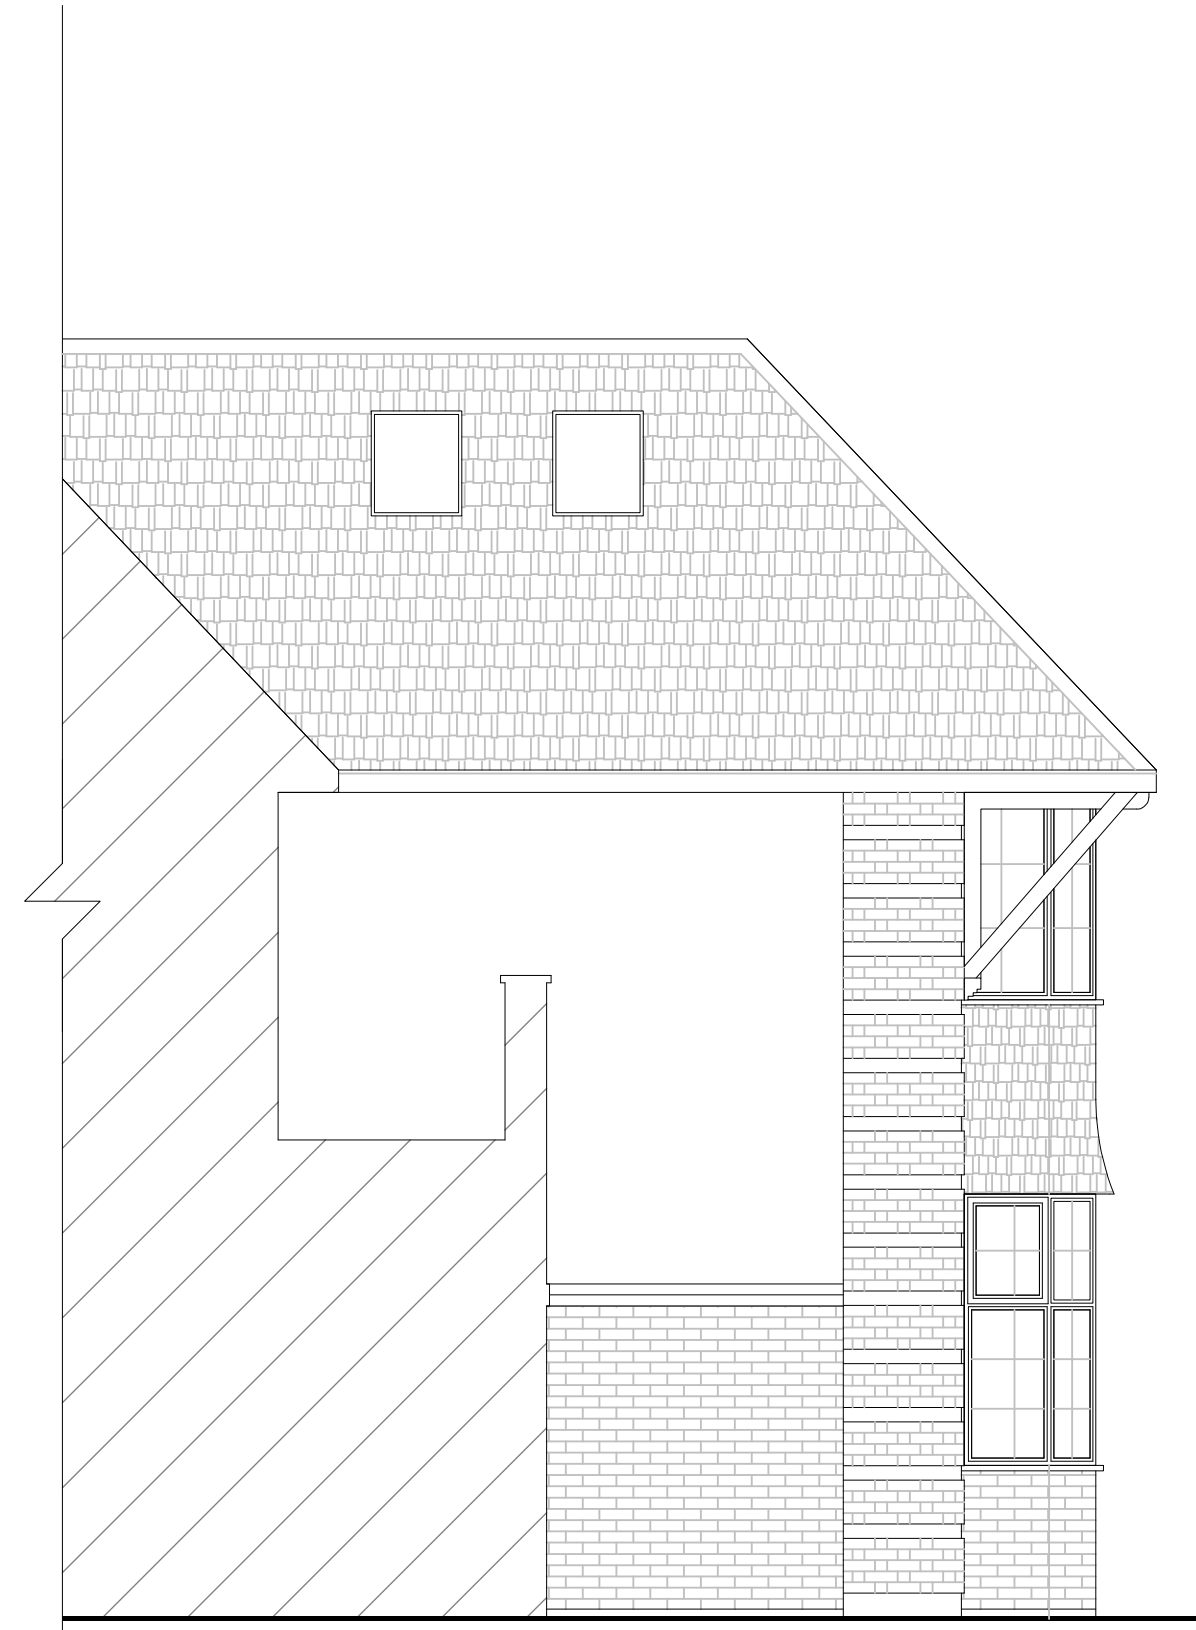

EXISTING SIDE ELEVATION



Existing Front Elevation




Existing Front Elevation



EXISTING SIDE ELEVATION FRAGMENT



Block Plan 1:500

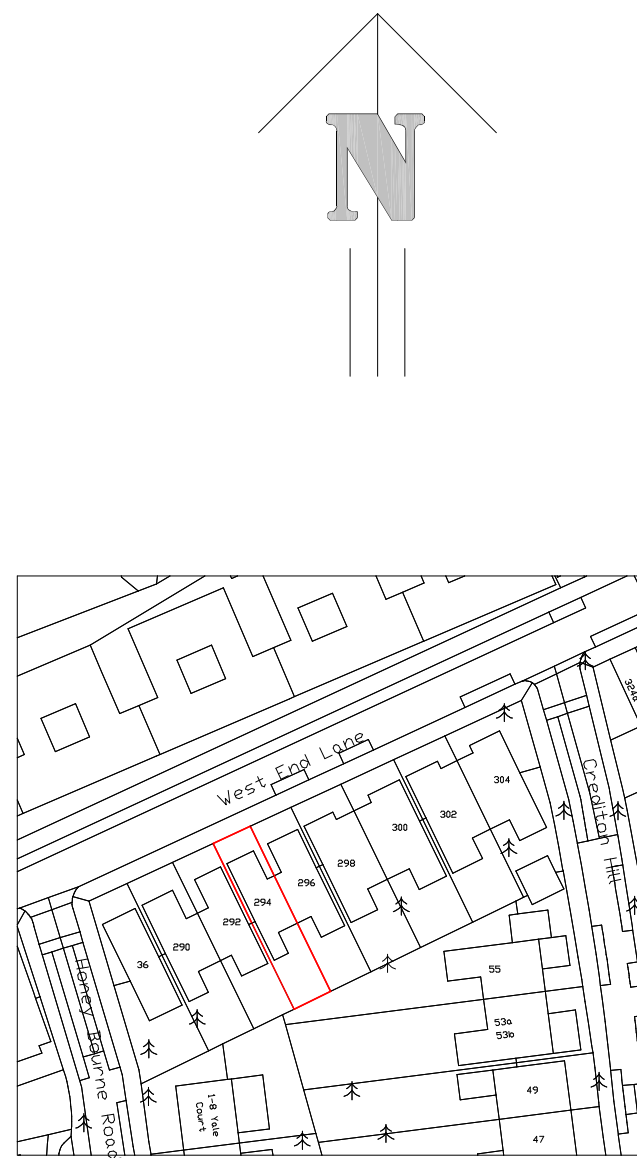

Location Plan 1:1250

Revision	Description	Date

TOWN AND COUNTRY PLANNING LTD
(020) 8441 4947
13 Evelyn Road, Cockfosters, Hertfordshire EN4 9JT
e-mail: martin@tcpltd.net

Project	New Porch and Internal Alterations
Client	294 West End Lane West Hampstead London NW6 1LN
Existing Plans & Elevations	Mrs L. Preiskel
Drawing No.	2011/0553
Scale	1:50, 1:100
Drawn By	M.P.M
Checked	Y
Date	08 Jun 2011

IMPORTANT NOTICE
© Copyright. Drawing to be used in conjunction with specification and structural engineers notes. Figured dimensions only are to be used. All dimensions to be checked on site prior to commencement of work, differences between drawings, and between drawings and specification or structural engineers details to be referred immediately to Town and Country Planning Ltd. Work should only be undertaken from local authority approved drawings. Commencement of any work on site prior to gaining the necessary planning and/or building control approvals is entirely at client's own risk.