




PROPOSED GROUND FLOOR PLAN

 

PROPOSED FRONT ELEVATION

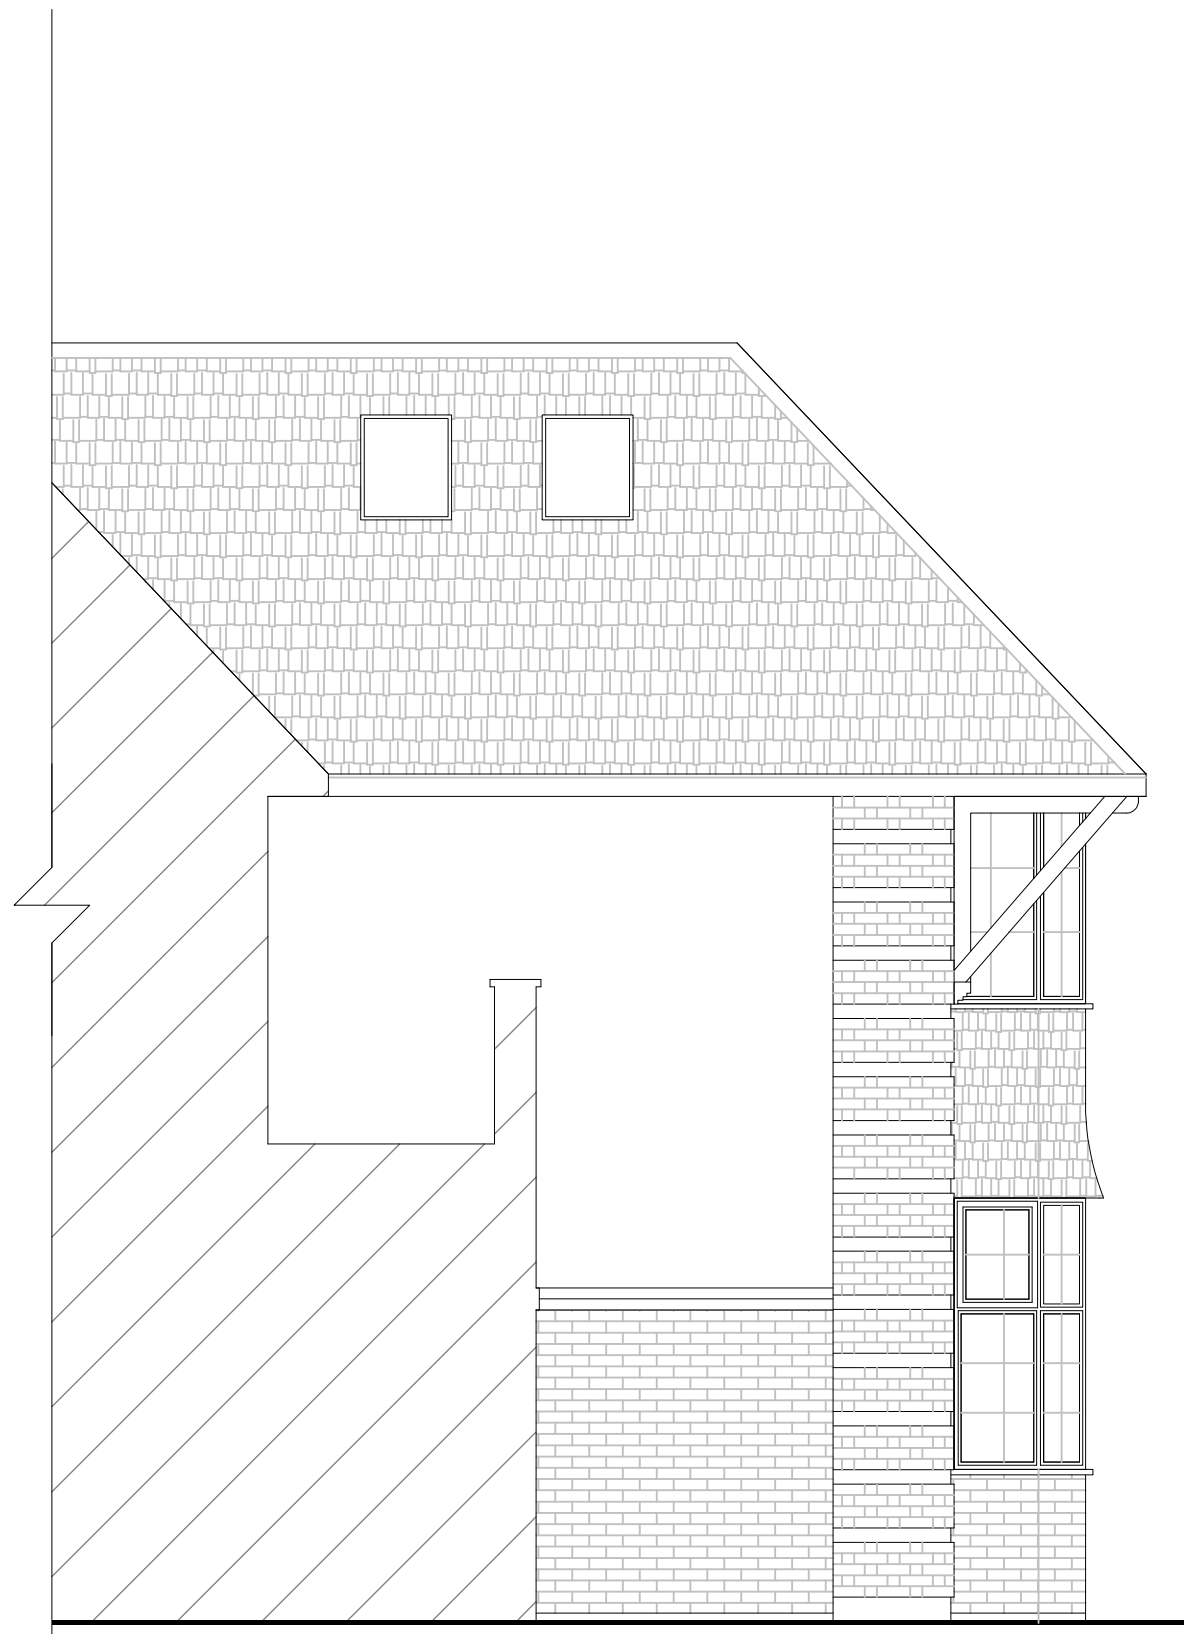


PROPOSED SIDE ELEVATION

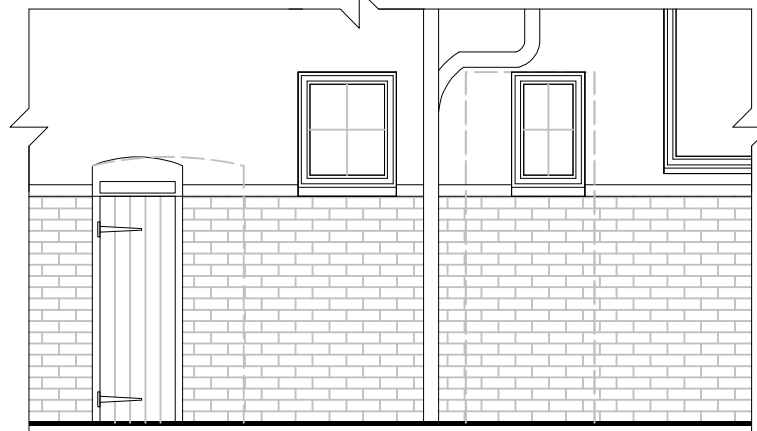

PROPOSED SIDE ELEVATION FRAGMENT

WAY

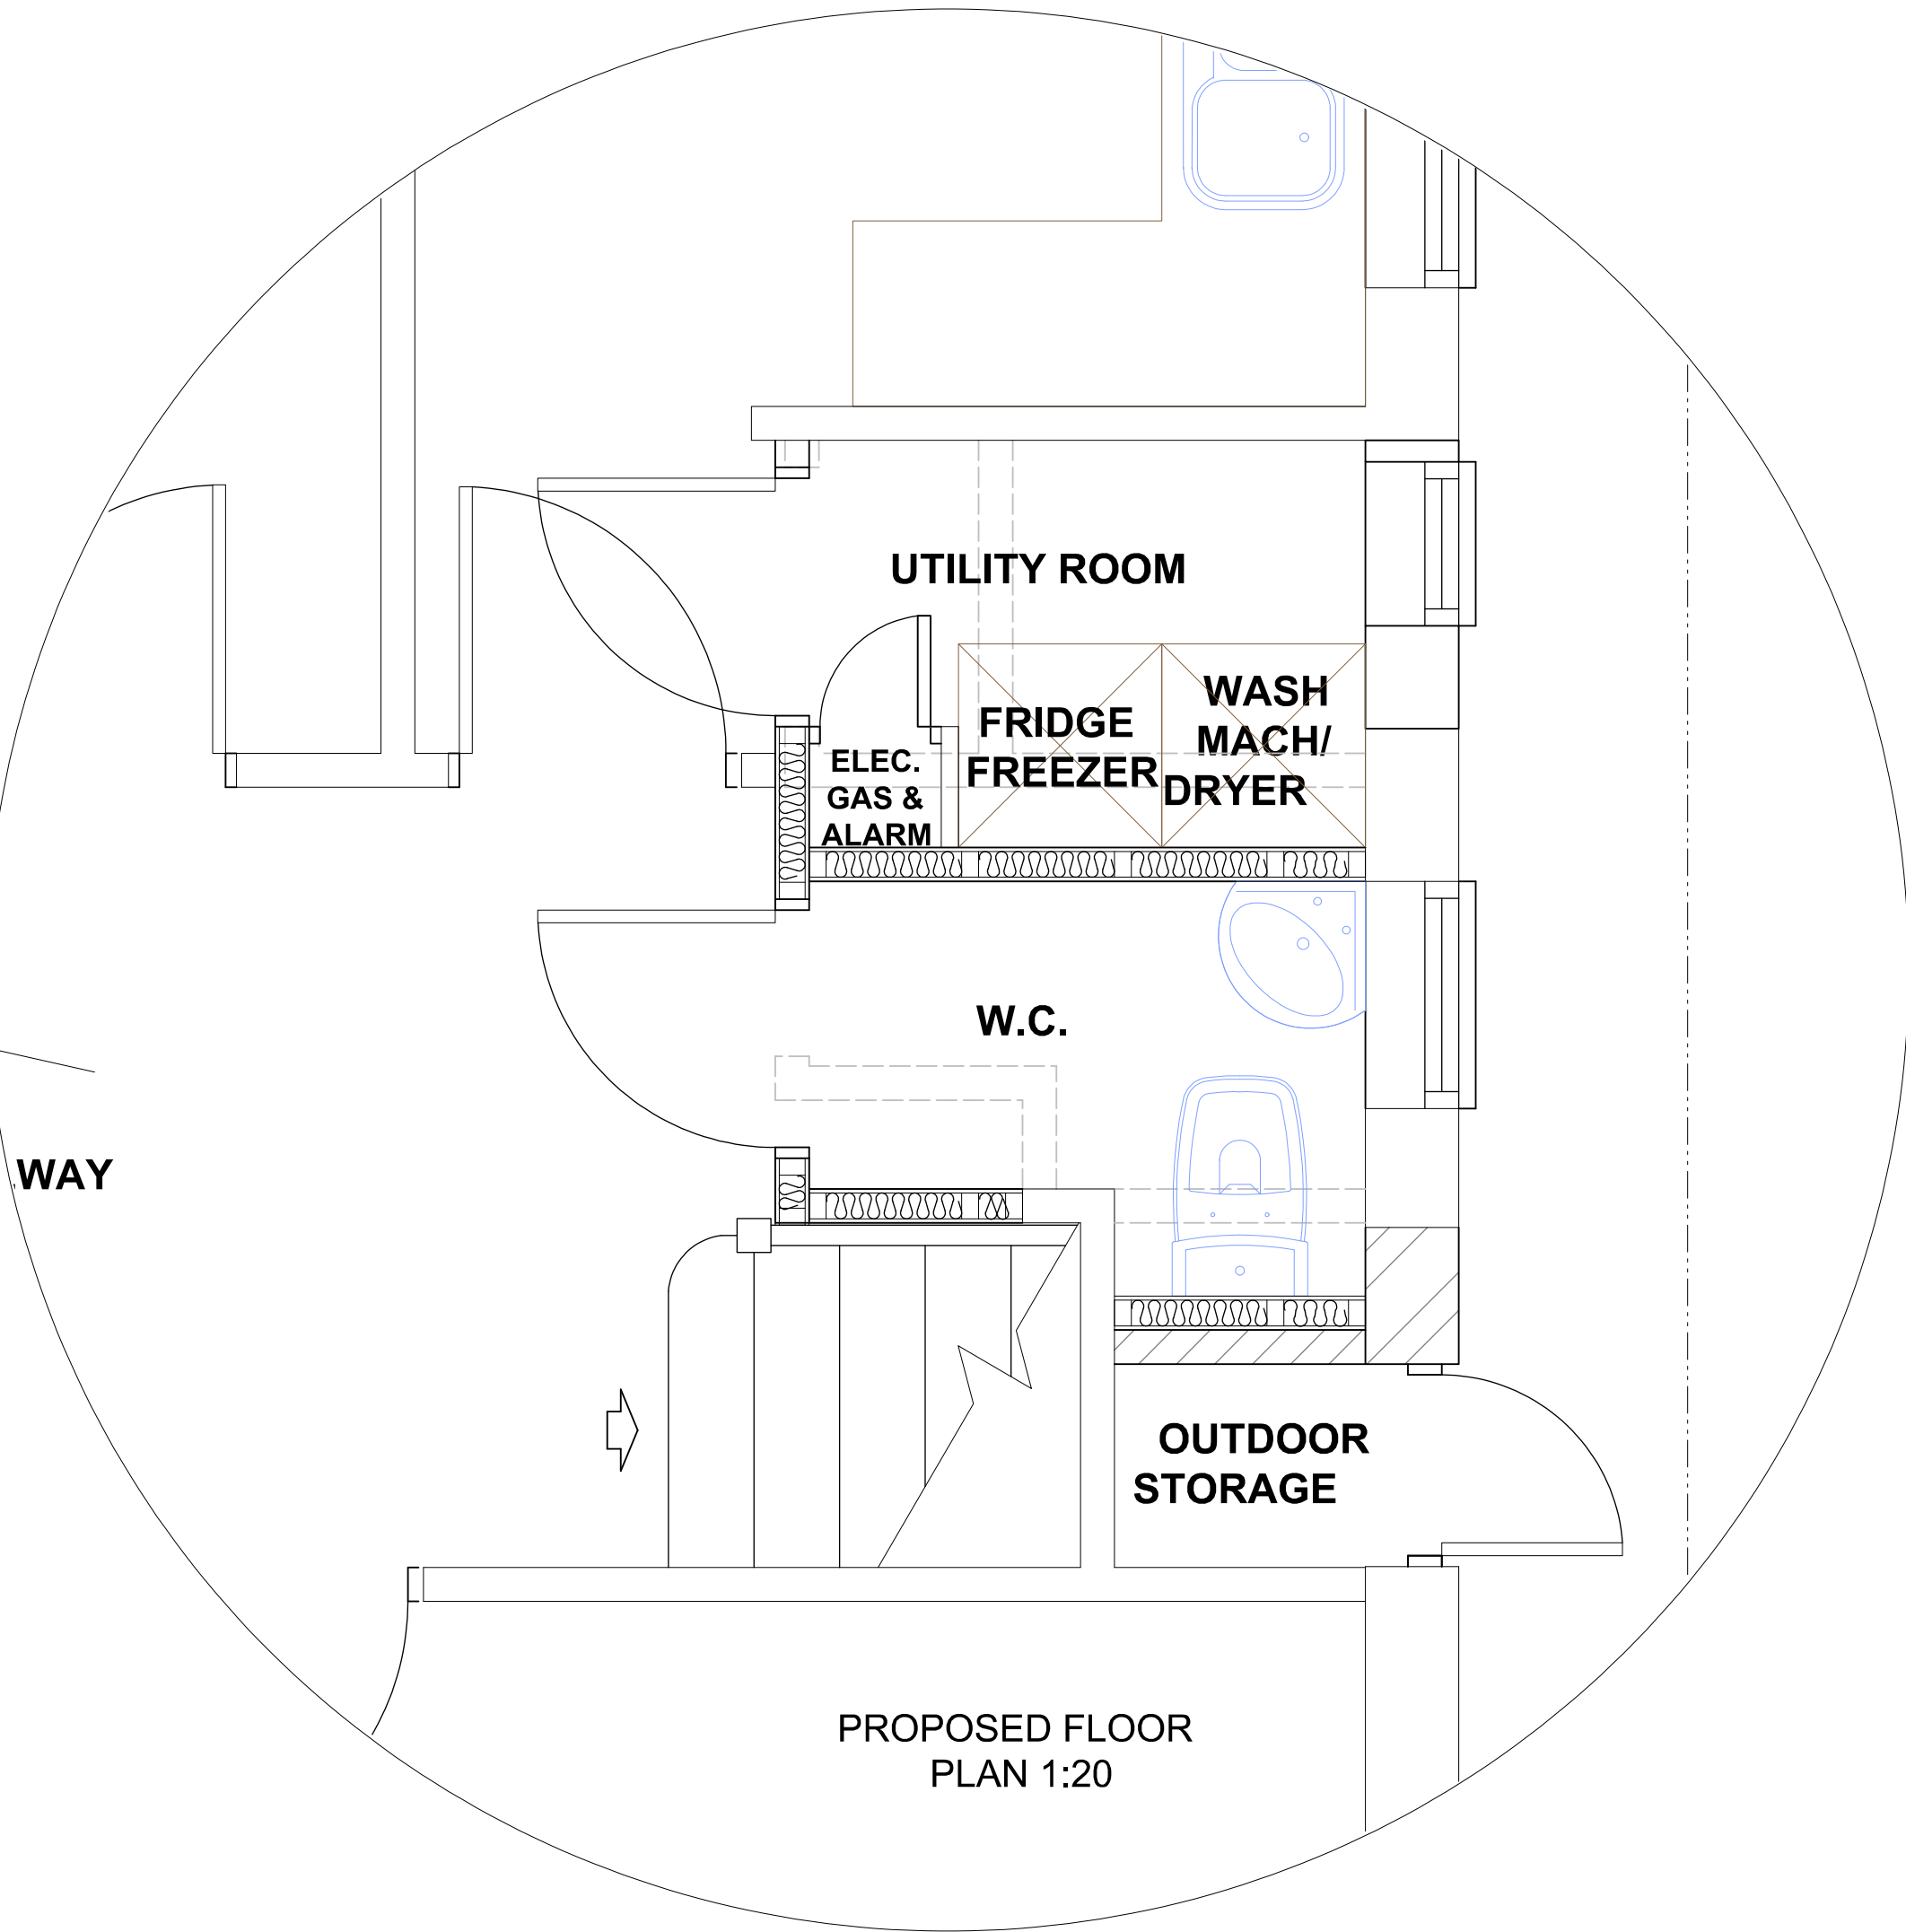

PROPOSED FLOOR PLAN 1:20

Revision	Description	Date



**TOWN AND COUNTRY
PLANNING LTD**
(020) 8441 4947
13 Evelyn Road, Cockfosters, Hertfordshire EN4 9JT
e-mail: martin@tcpltd.net

Project	New Porch and Internal Alterations
Client	Mrs L. Preiskel
Proposed Plans & Elevations	294 West End Lane West Hampstead London NW6 1LN
Drawing No.	2011/0553
Scale	1:50, 1:100
Checked	Y
Date	08 Jun 2011

IMPORTANT NOTICE
© Copyright. Drawing to be used in conjunction with specification and structural engineers notes. Figured dimensions only are to be used. All dimensions to be checked on site prior to commencement of work, differences between drawings, and between drawings and specification or structural engineers details to be referred immediately to Town and Country Planning Ltd. Work should only be undertaken from local authority approved drawings. Commencement of any work on site prior to gaining the necessary planning and/or building control approvals is entirely at client's own risk.