



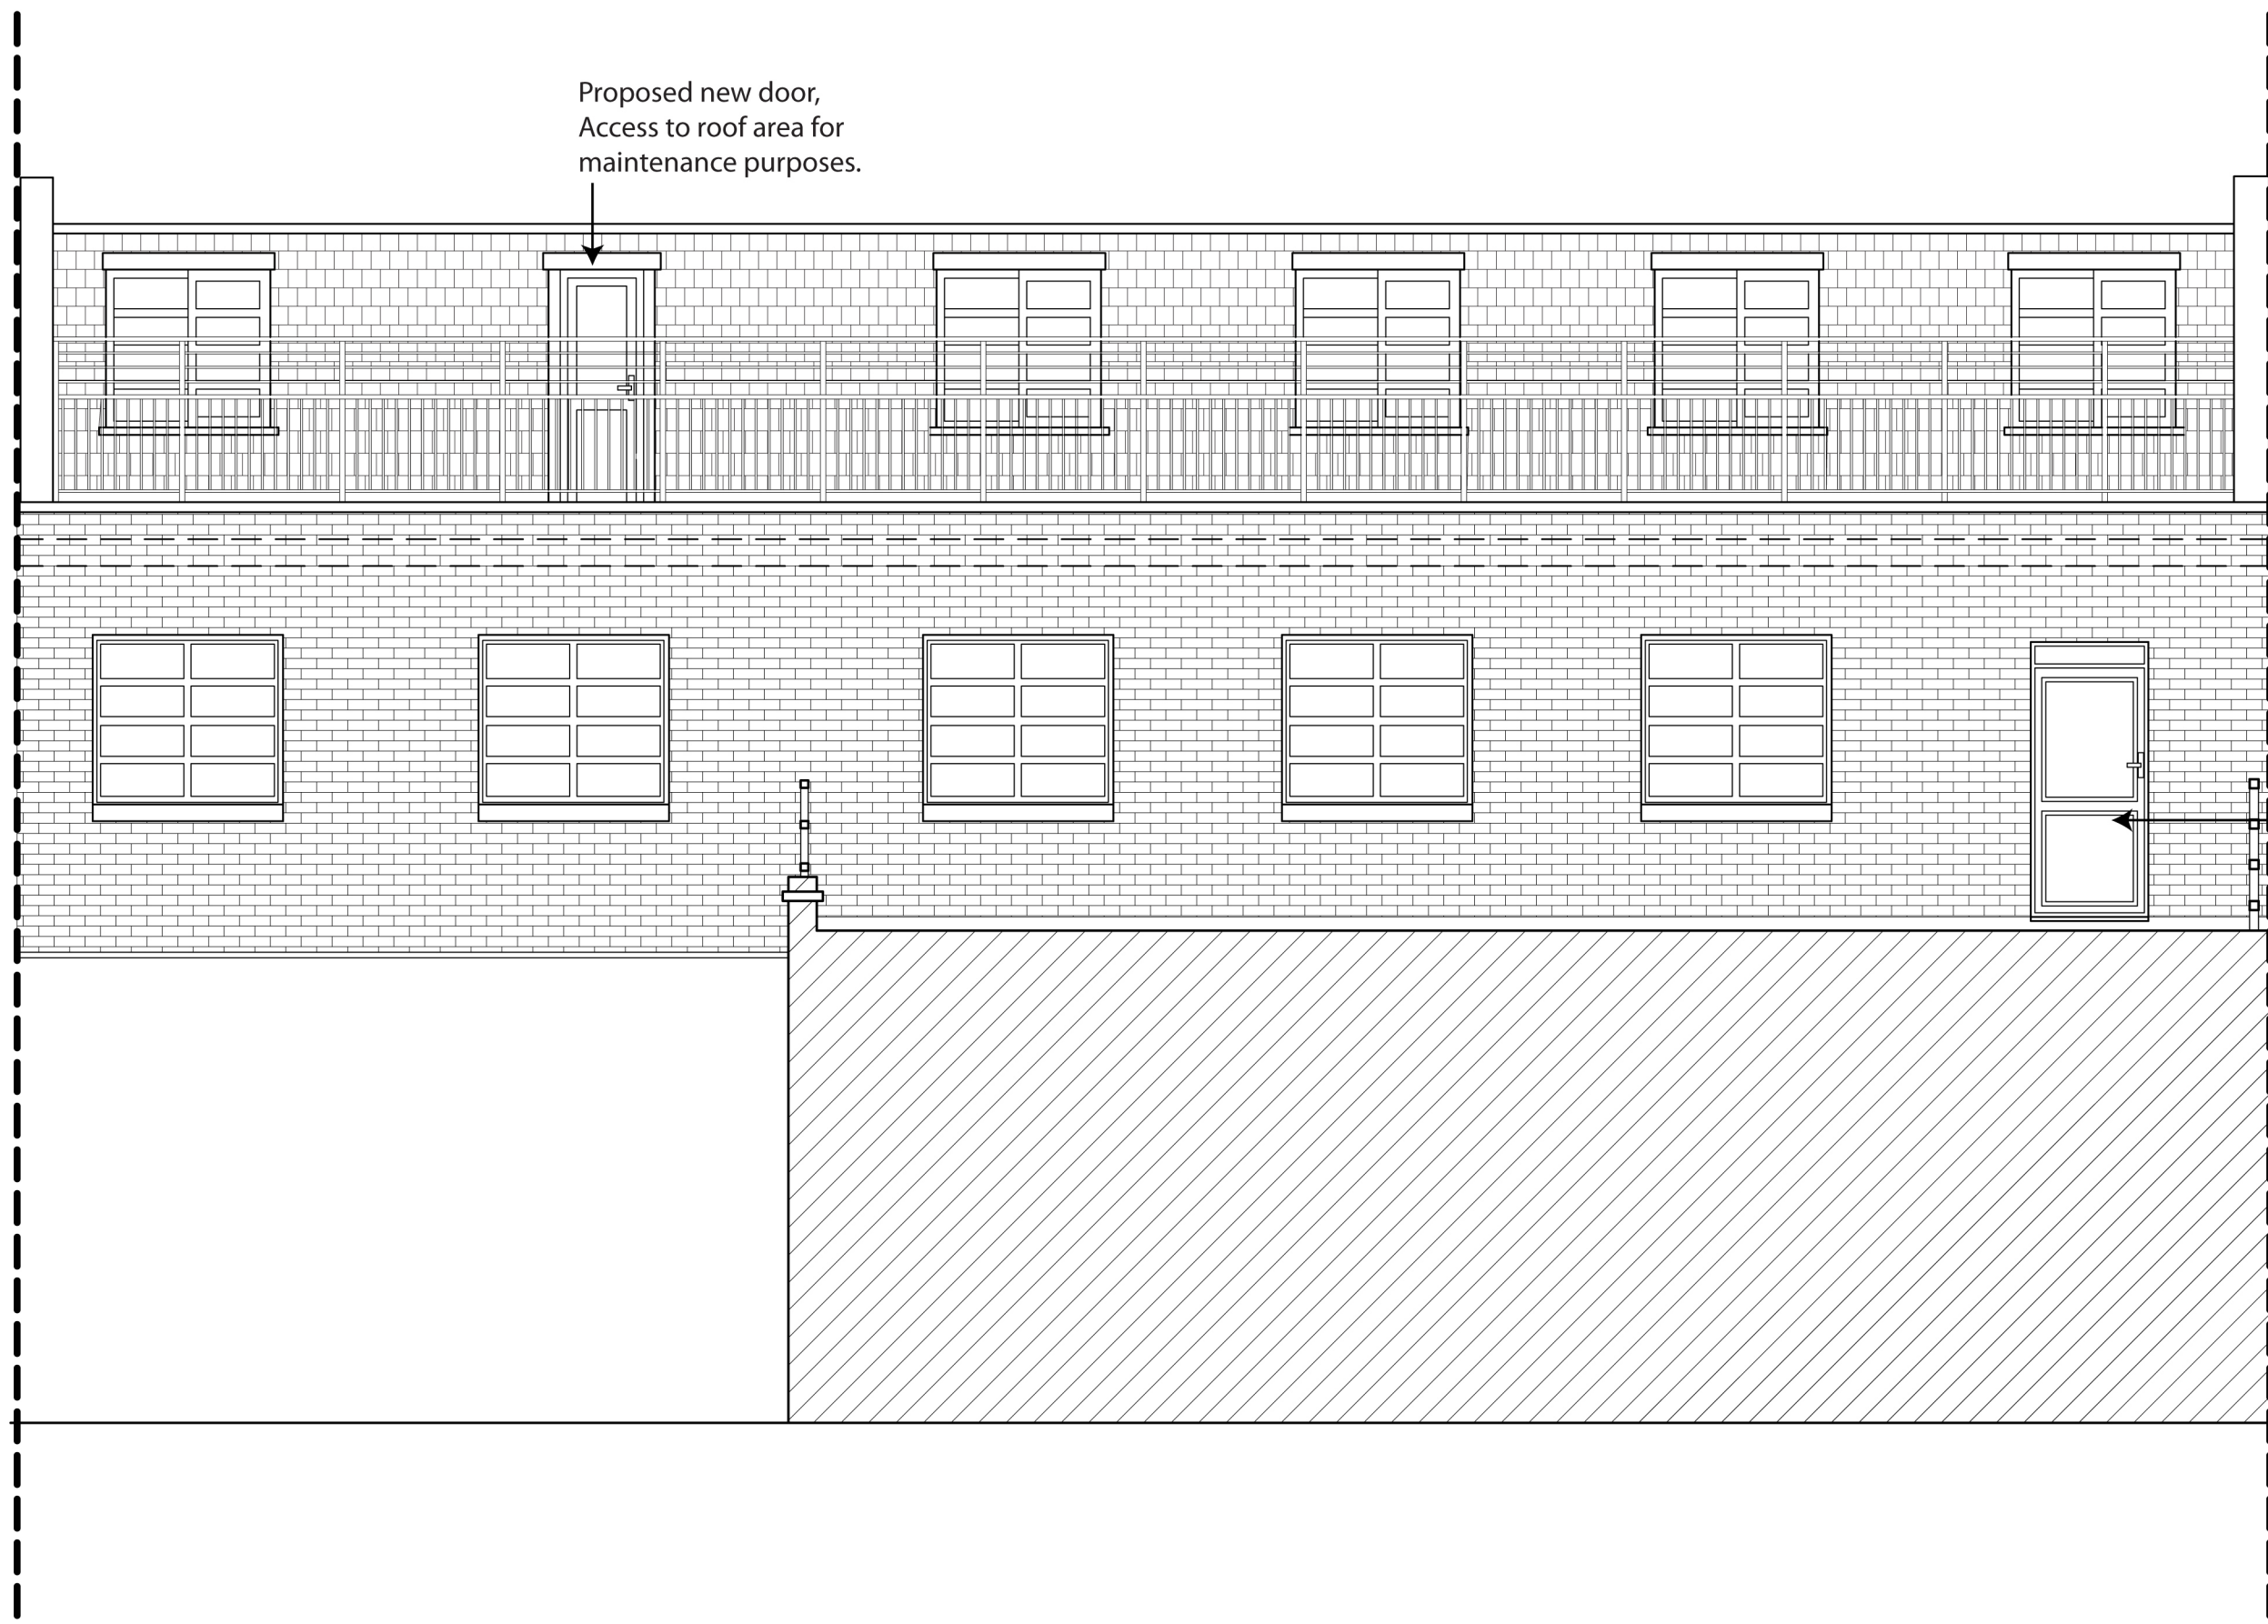

Section through
parapet/ handrail

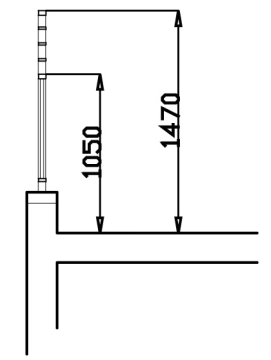

Proposed new door
replacing the existing
door, to match the new,
rear elevation windows.
Access to roof area for
maintenance purposes
only.

Rear Elevation

Proposed in retrospect

Proposed Rear Elevation
at
17-21 King's Terrace

01_00_06
Scale 1:50 @ A3
28th September 2011