


SIDE ELEVATION - looking east


SIDE ELEVATION - looking west



FRONT ELEVATION (UN-ALTERED)

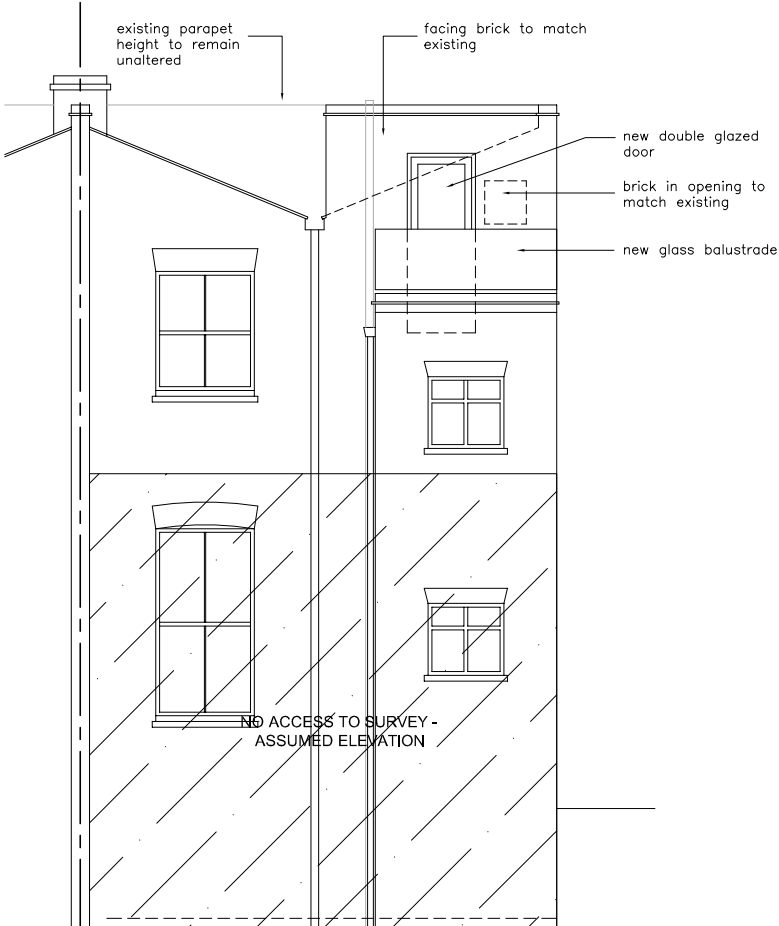

REAR ELEVATION

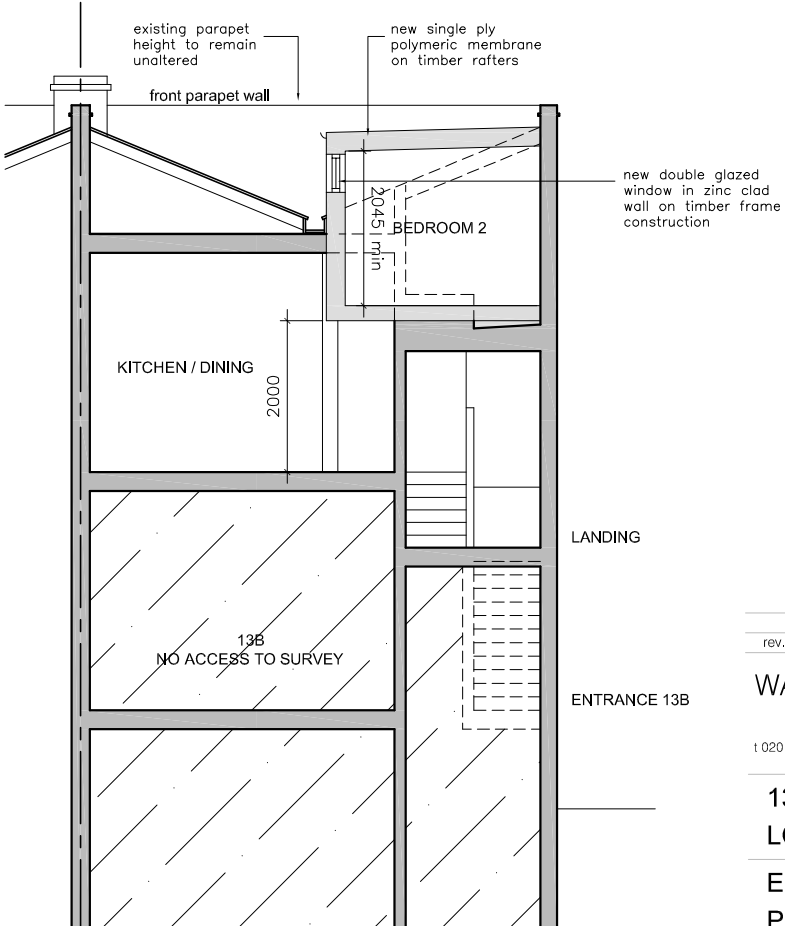

CROSS SECTION

rev.	notes	date
WARREN ROSING ARCHITECTS		
20 Prescott Place, London, SW4 6BT t 020 7993 8247; info@wr-architects.co.uk; www.wr-architects.co.uk		
13B CHURCHILL ROAD LONDON, NW5		
Elevations and Cross Section Proposed		
Drawing No.: 1117(PL)02		
scale: 1:100@A3		11 October 2011
do not scale this drawing; check all dimensions and areas on site copyright of pocket door ltd trading as 'warren rosing architects'		