


Drawing to be read in conjunction with:
B Williamson, SCH Vent 1001 sheet 2 of 5 (latest revision)



Existing Rear Elevation - View C
Scale 1:100

PLEASE NOTE
THESE DRAWINGS ARE FOR THE PURPOSE OF PLANNING ONLY
THESE ARE NOT CONSTRUCTION DRAWINGS

PLANNING APPROVED

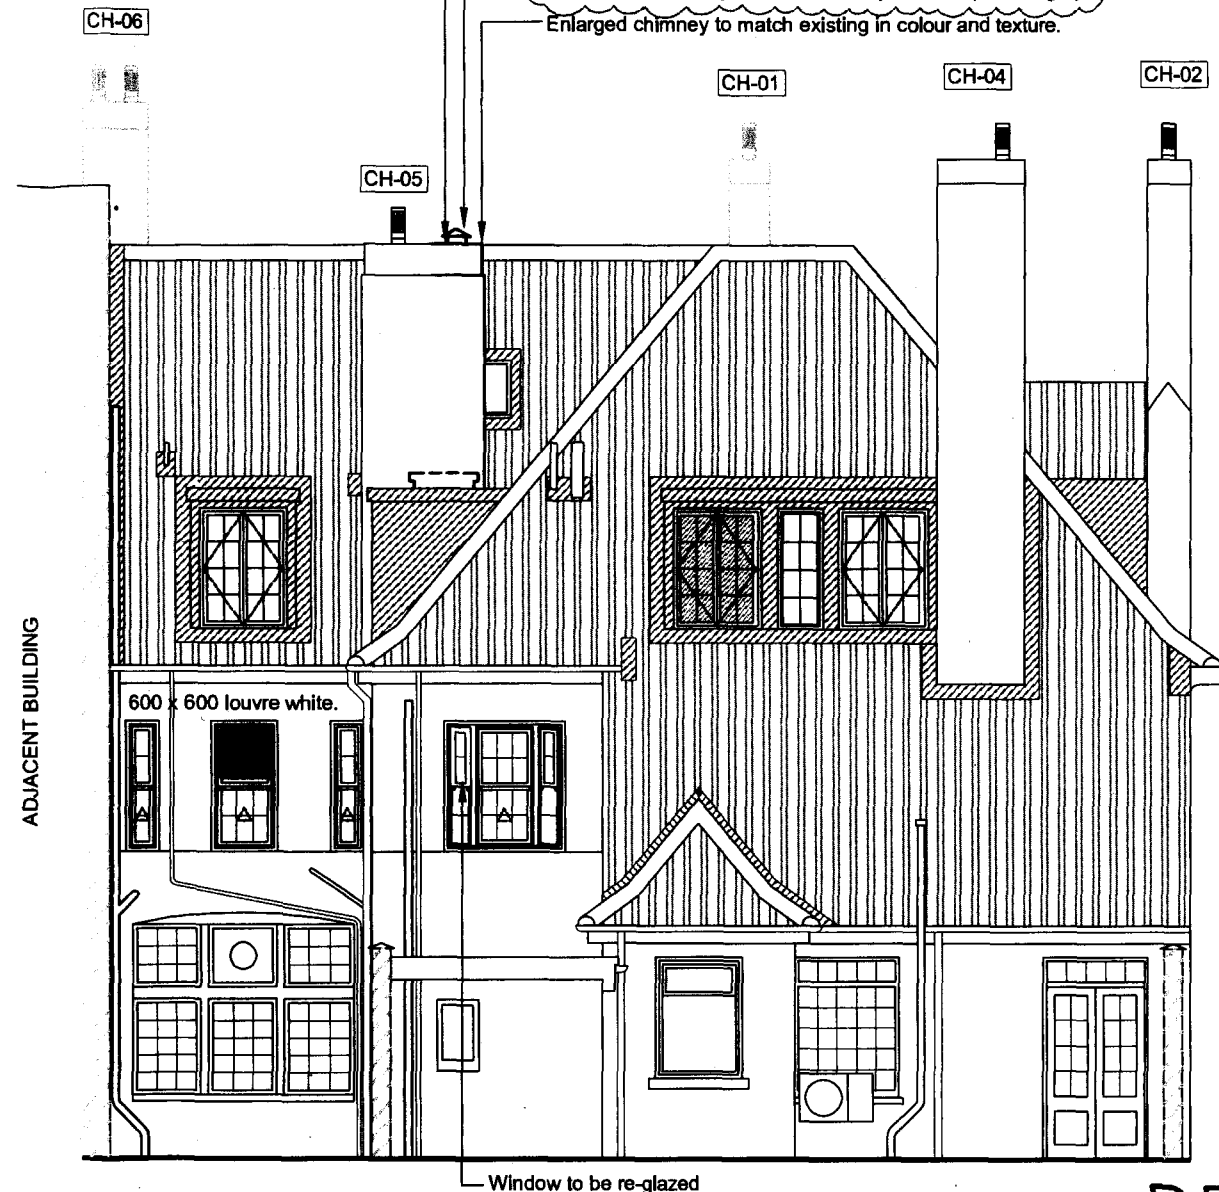

Proposed Rear Elevation - View C
Scale 1:100

RECEIVED
10 OCT 2011

Rev C: Notes highlighted in bubble and in red.	Drawn: AMJ	Checked: KLG	Date: September 2011
Rev B: Cowl added to top of extended chimney.	Drawn: AMJ	Checked: KLG	Date: September 2011
Rev A: BW reference added	Drawn: KLG	Checked: AMJ	Date: April 2011

PRELIMINARY		PLANNING	CONSTRUCTION	TENDER	
B L U E P R I N T D E S I G N	TITLE		New Air Extract to Somerstown Coffee House 60 Chalton Street, London for CWPC.	SCALE 1:100@A3	
				DATE March 2011	
	DETAIL		Existing and Proposed Rear Elevation View C	DRAWN KLG	
				CHECKED AMJ	
	ARCHITECTURAL DESIGN			EMAIL. info@blueprintdesign.org.uk	11-020-05C
	280 WELLINGBOROUGH ROAD, RUSHDEN, NORTHANTS, NN10 9XP			TEL. 01933 354870	
			FAX. 01933 393531		
CONTRACTORS MUST CHECK ALL DIMENSIONS ON SITE. ONLY FIGURED DIMENSIONS ARE TO BE WORKED FROM. DISCREPANCIES MUST BE REPORTED TO BLUEPRINT BEFORE PROCEEDING. © THIS DRAWING IS COPYRIGHT.				SHEET: A3	